






Ordnance Survey ©
UKmapcentre.com
Serial number: 282308
© Crown copyright and database right 2024
Ordnance Survey licence AC0000848283
Reproduction in whole or in part is prohibited
without the prior permission of Ordnance Survey.

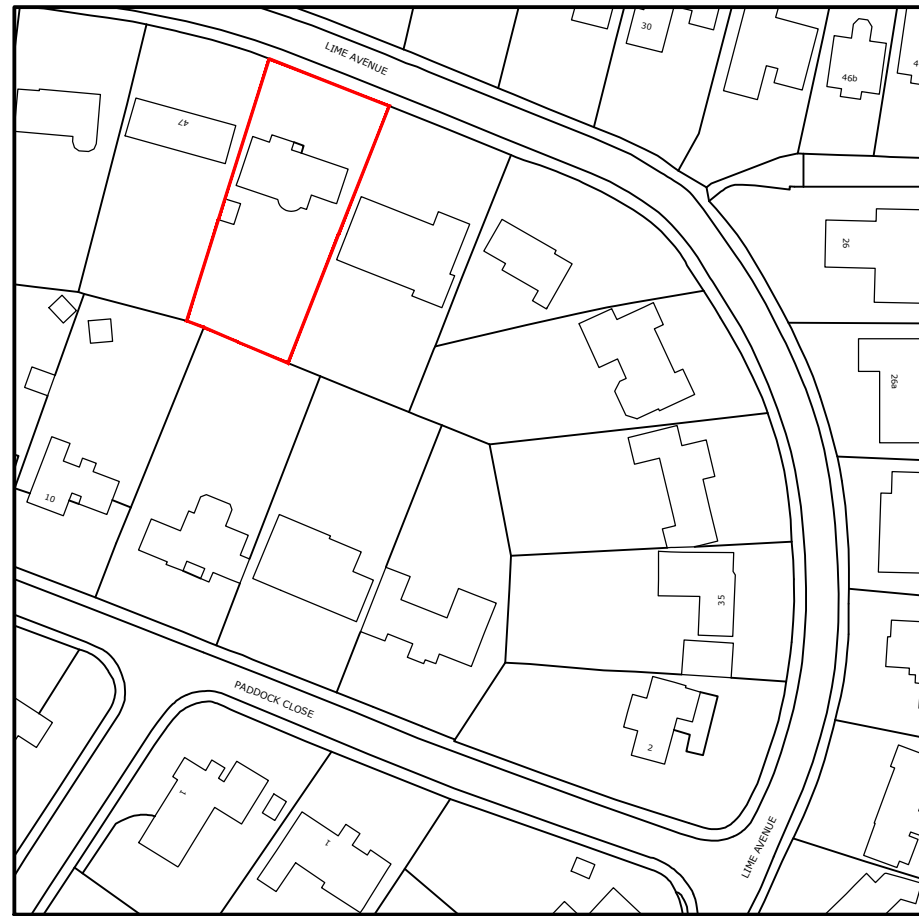

LOCATION PLAN
SCALE 1:1250

 

SITE PLAN - PROPOSED SHOWN HATCHED
SCALE 1:500

 

**JAKE
UNDERWOOD**
PLANNING & BUILDING DRAWINGS

PROJECT:
45 LIME AVE, CAMBERLEY, GU15

DETAIL:
LOCATION AND SITE PLANS

PLANNING PERMISSION

JOB No: 2404	DRG No: 001
SCALE @ A3: AS SHOWN	REV: A

CONTACT:
JAKE UNDERWOOD
Web: www.jakeunderwood.com
Email: info@jakeunderwood.com
Phone: 07784927778