




EXISTING FRONT ELEVATION



EXISTING REAR ELEVATION

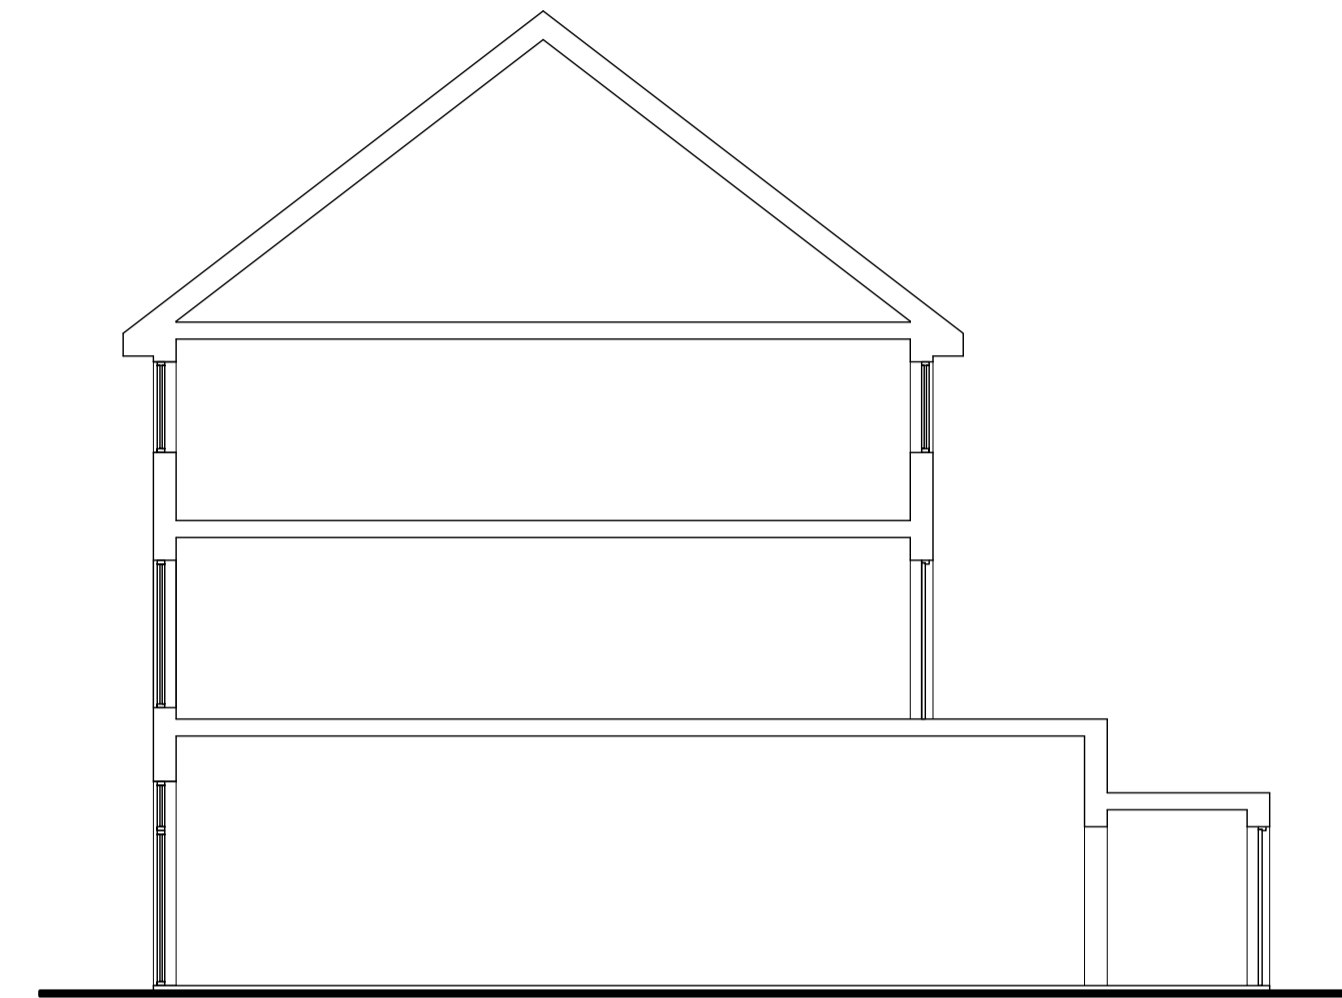


EXISTING SECTION A-A




PROPOSED FRONT ELEVATION




PROPOSED REAR ELEVATION

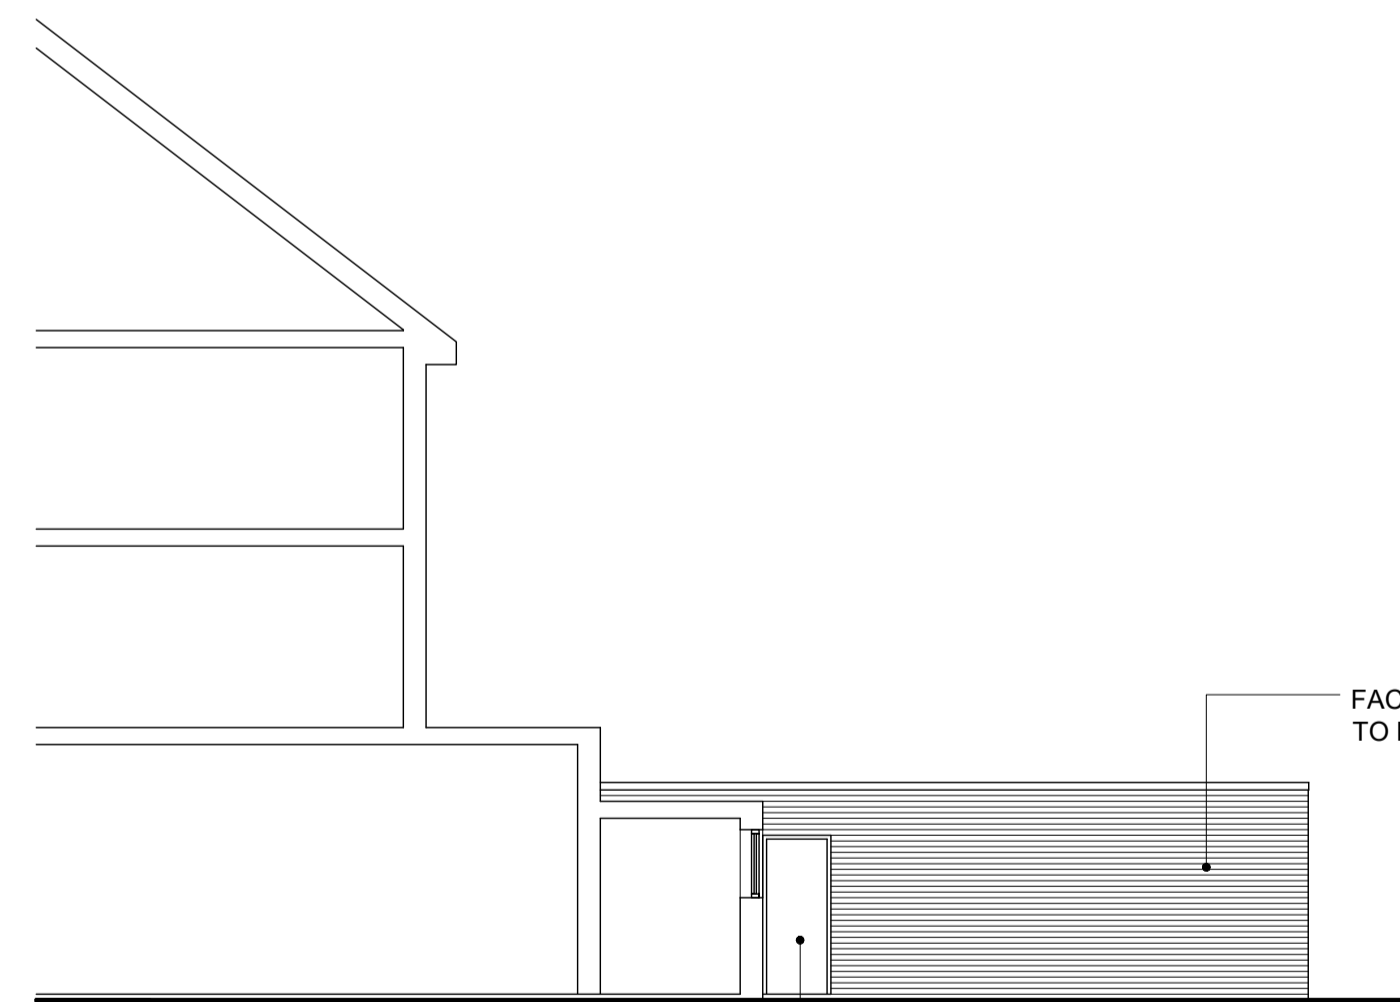

PROPOSED SIDE ELEVATION

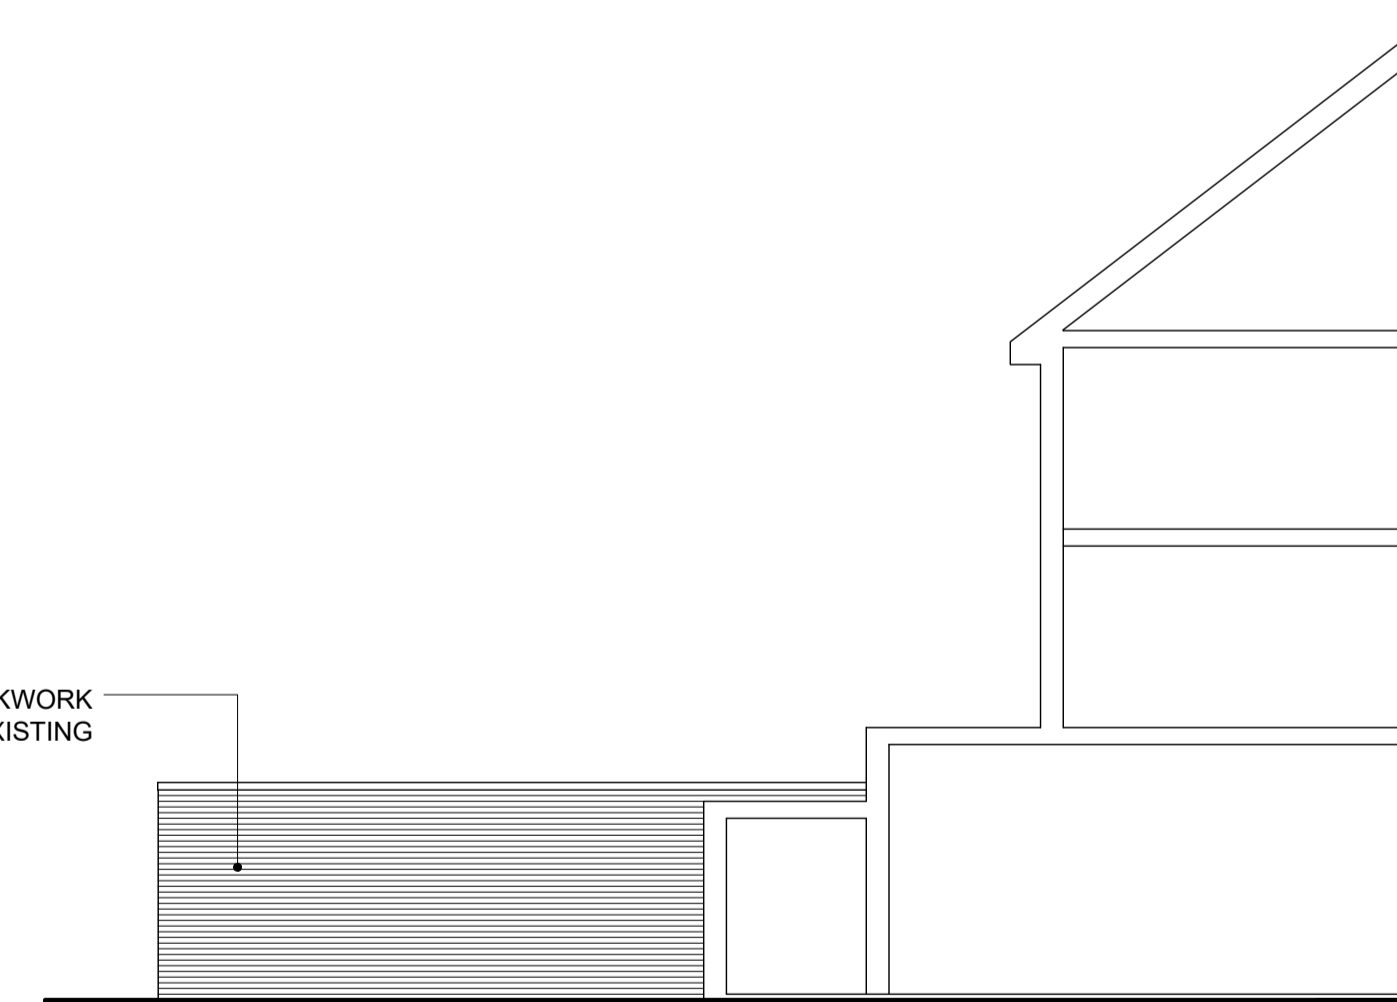

PROPOSED SIDE ELEVATION

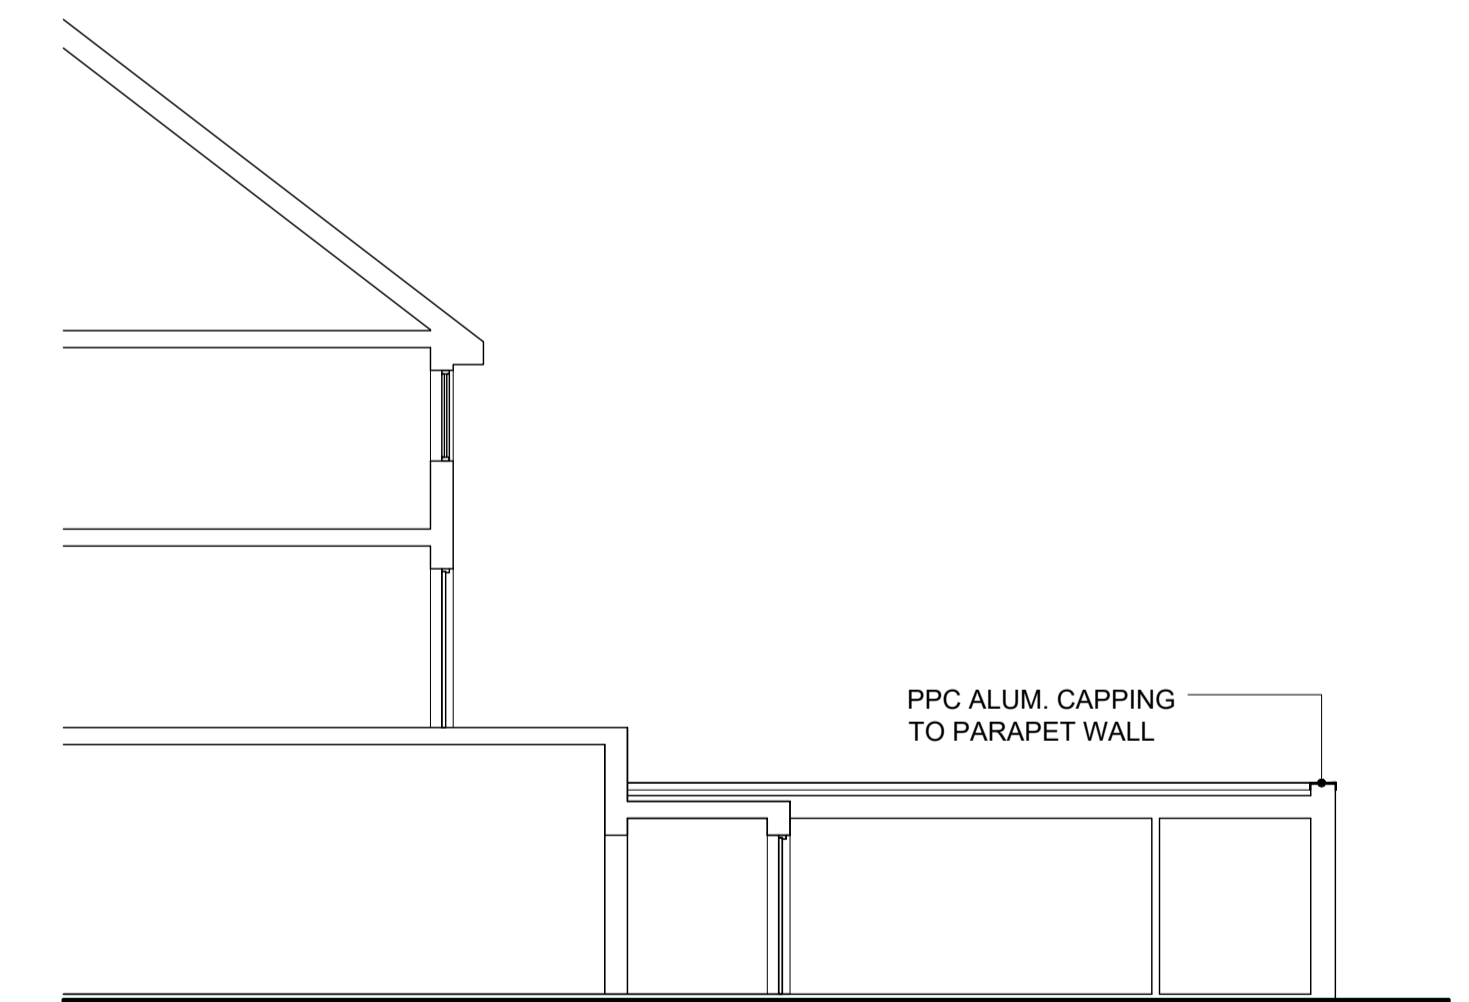

PROPOSED PART SECTION A-A

SCALE BAR 1:100



Rev.	Date	Description	Drawn	Checked	Project	Status
			AR	JT	Dr. Dhiya Al-Dujaili	5 of 6
						Tender
						Approved
						AS BUILT

Thorne ARCHITECTURE <small>The Creative Inspiration Office</small> <small>Wolverhampton Science Park</small> <small>Chichester Drive, Wolverhampton, WV10 0TL</small> <small>Tel: 01902 717782 Fax: 01902 717783</small> <small>Email: info@thornearchitecture.co.uk</small>		Scale 1:100 @ A1		
Date	Job No.	Drig No.	Rev.	Project
Feb. 24	24024	100		Existing and Proposed Elevations

The copyright of this drawing and all the works described hereon is owned by Thorne Architecture Limited. Do not scale this drawing, unless for the purposes of verifying or determining any Planning Application. Work to figured dimensions only. If in doubt, ask!!!