



First Floor Plan

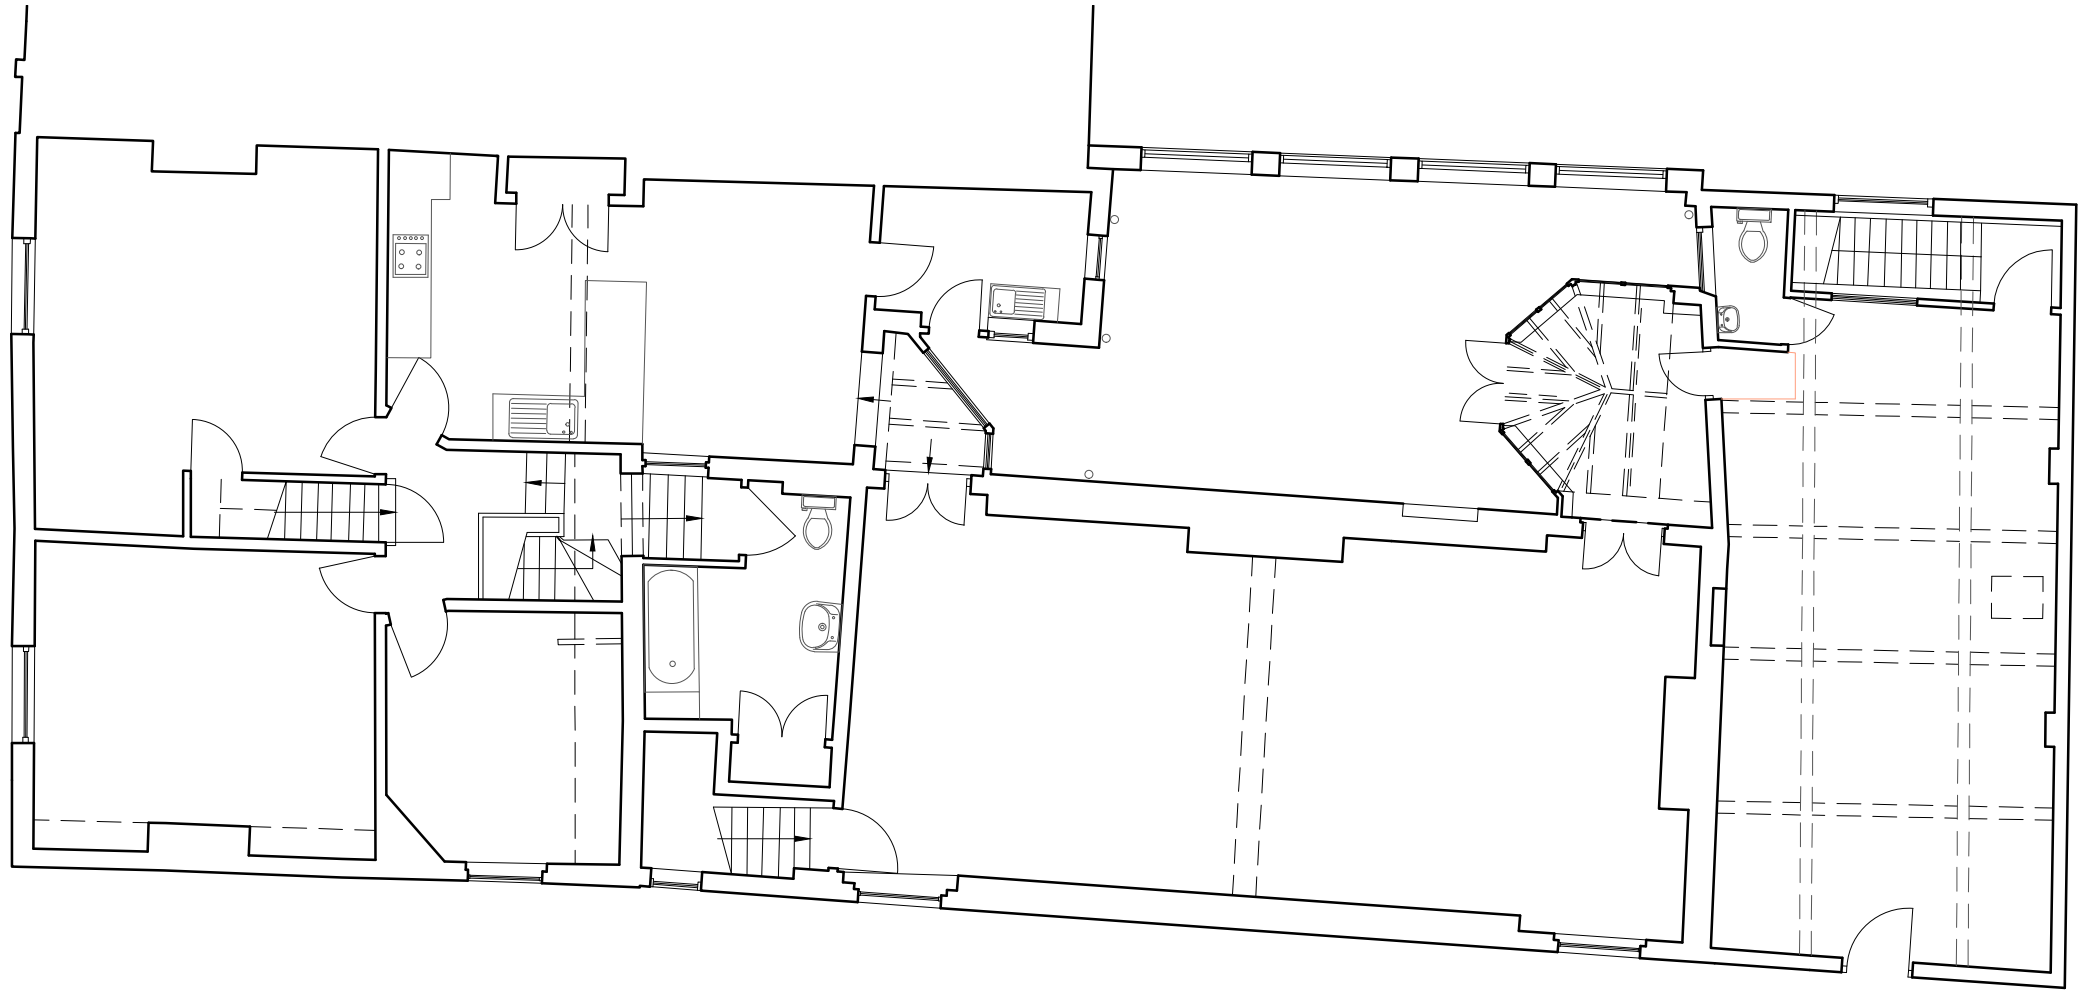


Second Floor Plan

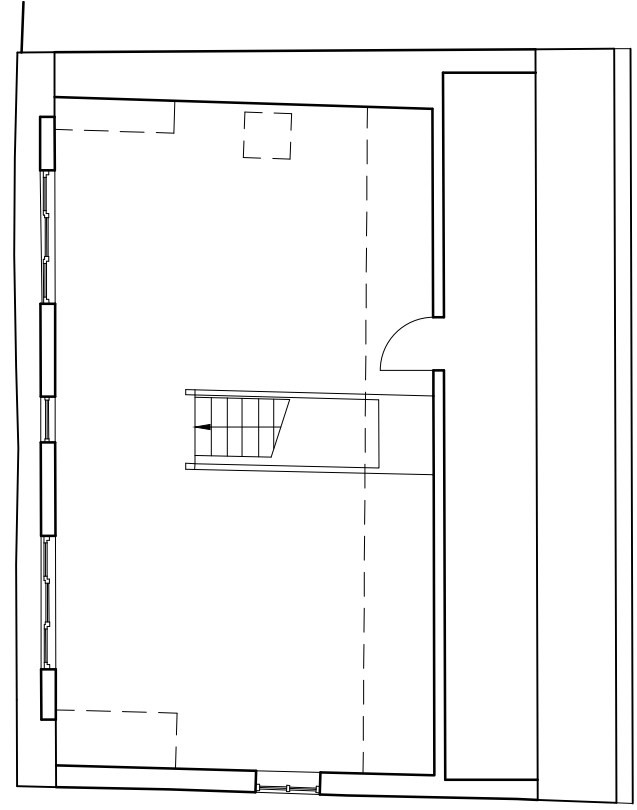

NOTES

Metres
 01 02 03 04 05
 SCALE 1:100

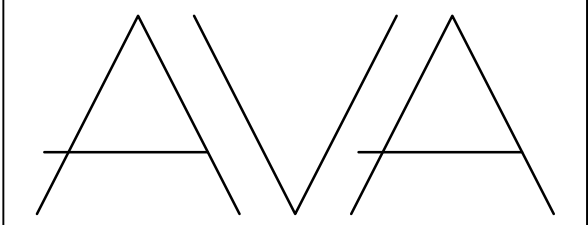

ADDED VALUE ARCHITECTURE

Registered Office: Added Value Architecture Ltd.
 25 Lawton Street
 Congleton, CW12 1RU

Company No: 11124740
 e. architect@ava-ltd.com
 t. 01260 400 150
 www.ava-ltd.com

49 Middle Street North
 Driffield, YO25 6SS
 For MC SQUARED CAPITAL LTD.

Plans as Existing
 2 of 2

Scale: 1:100 @A3

Date: September 2023

Ref:	221003(EX)003	revision	-
------	---------------	----------	---