



Ground Floor Plan

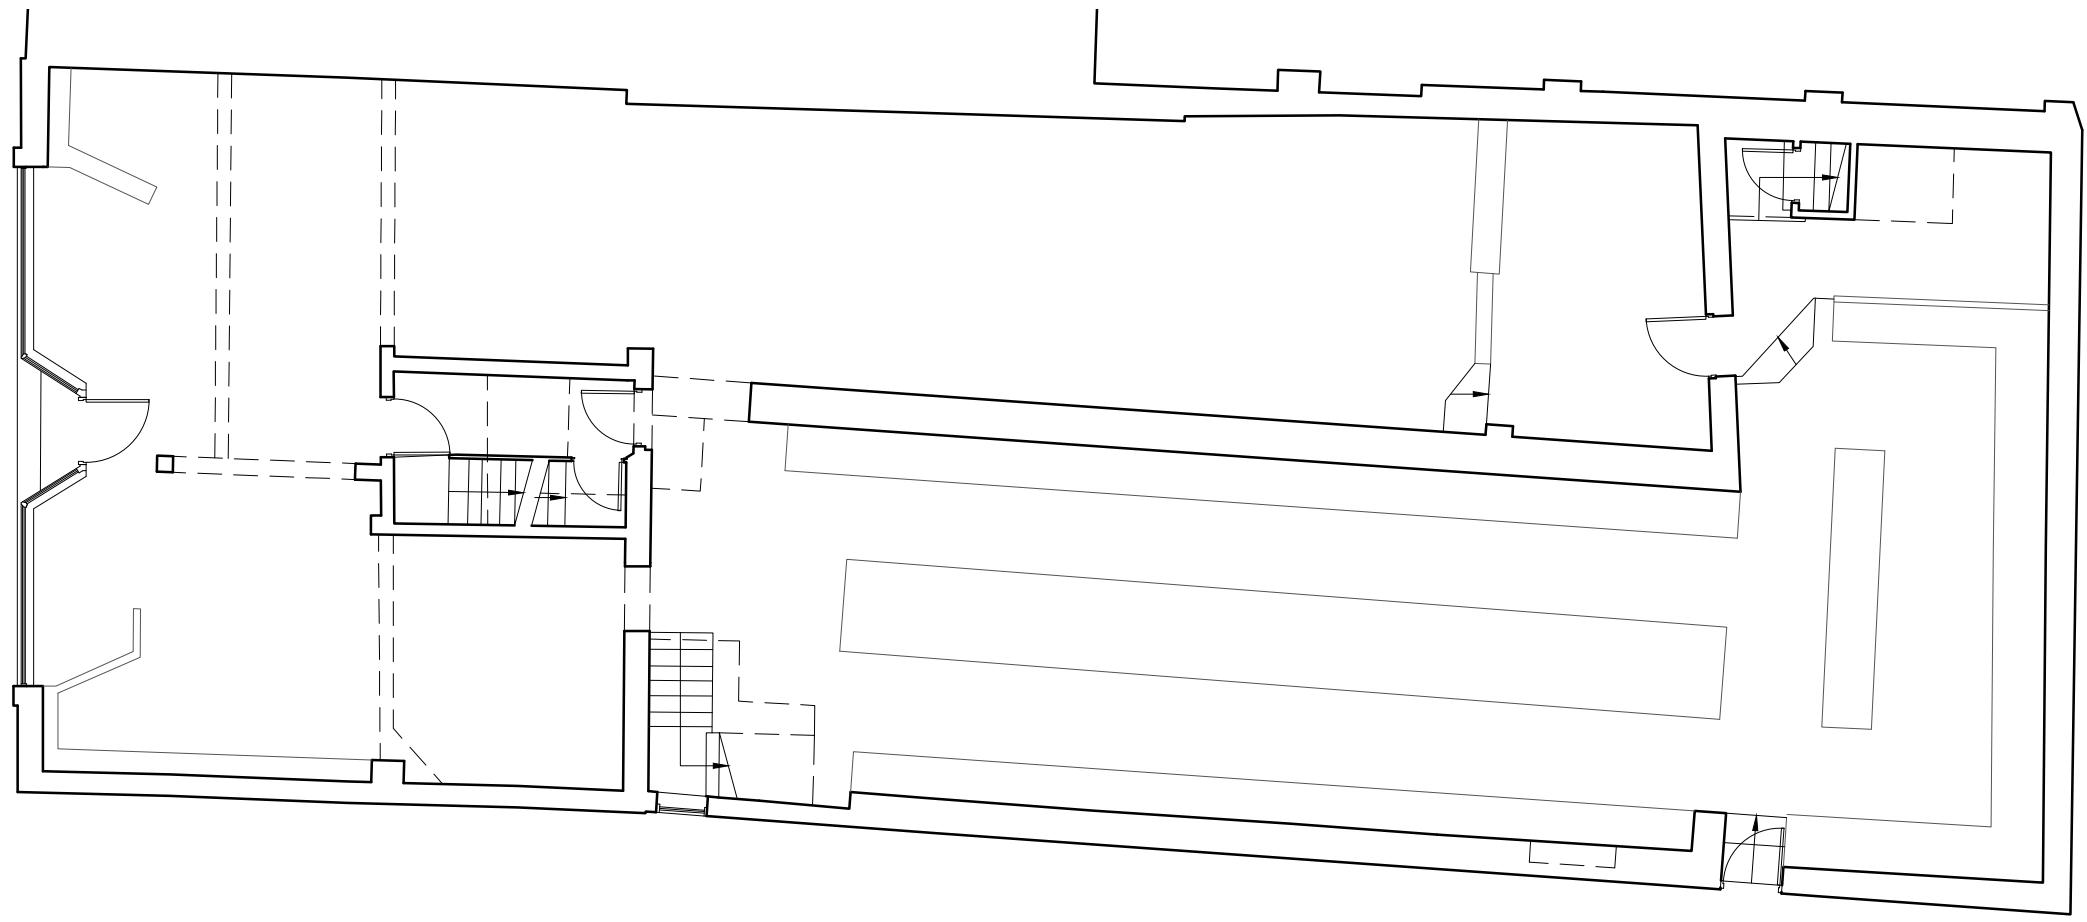

NOTES

Metres
01 02 03 04 05
SCALE 1:100



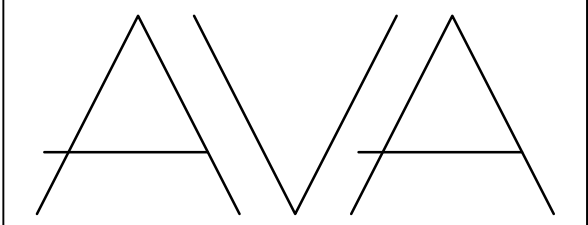

ADDED VALUE ARCHITECTURE

Registered Office: Added Value Architecture Ltd.
25 Lawton Street
Congleton, CW12 1RU
Company No: 11124740
e. architect@ava-ltd.com
t. 01260 400 150
www.ava-ltd.com

49 Middle Street North
Driffield, YO25 6SS
For MC SQUARED CAPITAL LTD.

Plans as Existing
1 of 2

Scale: 1:100 @A3

Date: September 2023

Ref:	221003(EX)002	revision
		-