




Pool with covers



SHOWER



WC

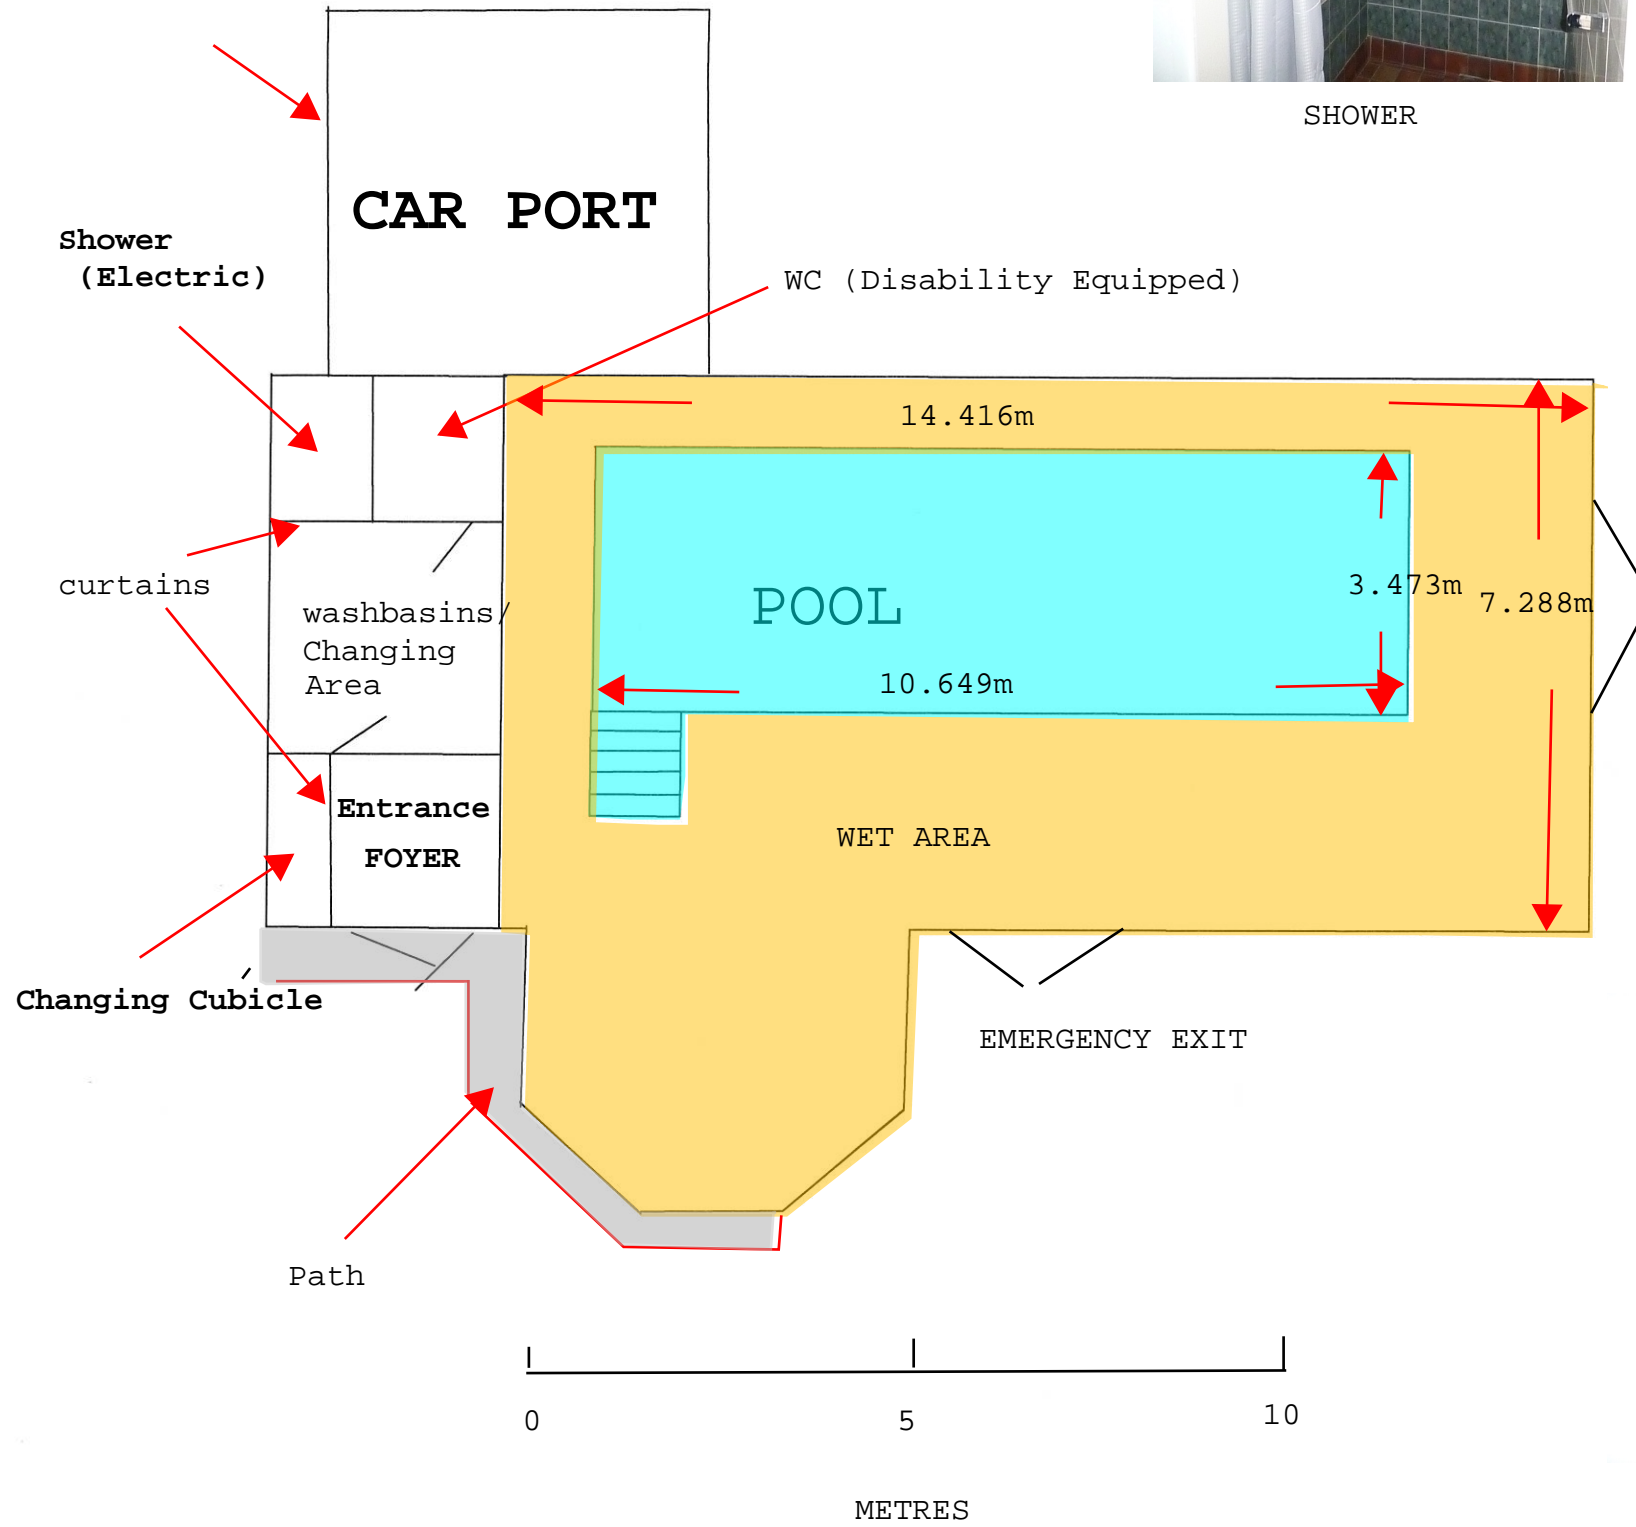

Changing Area

SCALE: 1:100@A3

EXISTING AND PROPOSED FLOOR PLANS.
(NO CHANGES PROPOSED) Internal
Room Sizes

Swimming Pool at Quarryside Farm, Skidby, East Yorks..
Planning Application Reference: 23/03696/PLF