

Notes

All dimensions must be checked on site and not scaled from this drawing. any discrepancies to be reported to the office below.
 The Contractor shall make a survey of the site and shall be responsible for obtaining all dimensions and levels necessary for the proper construction of works as indicated.

Client

UPADHYAY

Job Title

**7 ST MICHAEL'S MOUNT
 SWANLAND
 EAST YORKSHIRE**

Drawing Title

SURVEY

©Copyright

ELEVATION

ELEVATION DESIGN LTD
 DESIGN - CONSTRUCTION
 PROJECT MANAGEMENT

16 Wright Street Hull HU2 8JU

Telephone 01482 221155
 Fax 01482 221105
 Email forename@elevationdesign.org.uk

Revisions	Date	Description	DR	CH

Status **PLANNING**


Scale A0- 1:50 1:100 Date 06/12/2023

Drawn By KS Checked Approved

Drawing No. 2414.01 Rev




Front Elevation

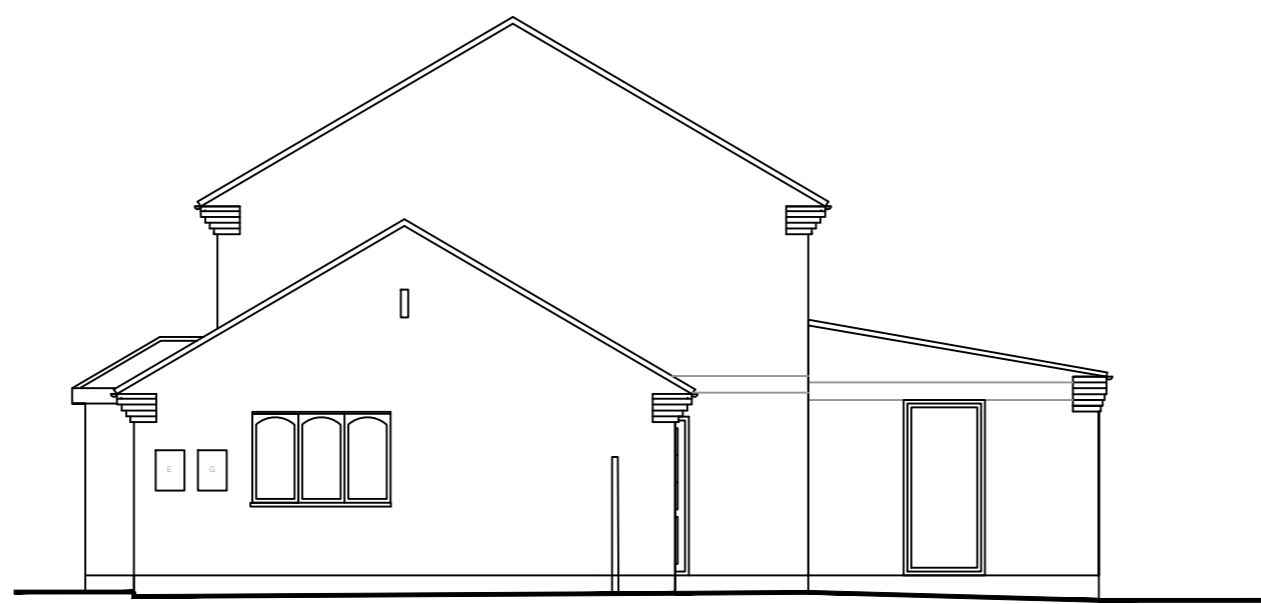



Side Elevation





Rear Elevation

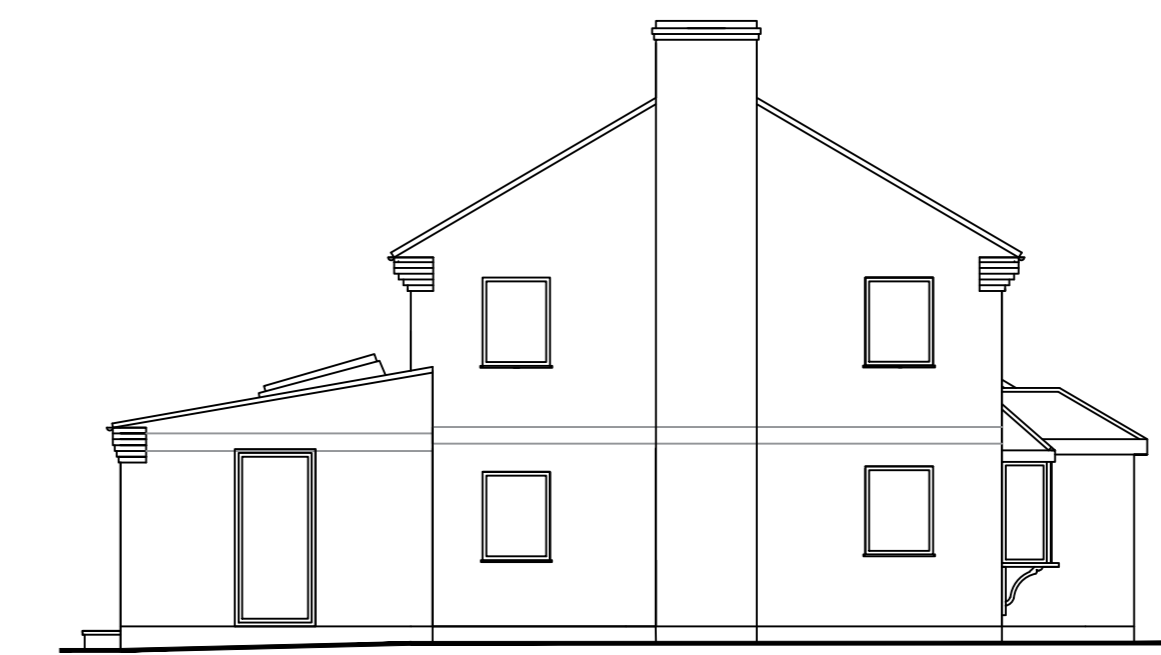

Side Elevation

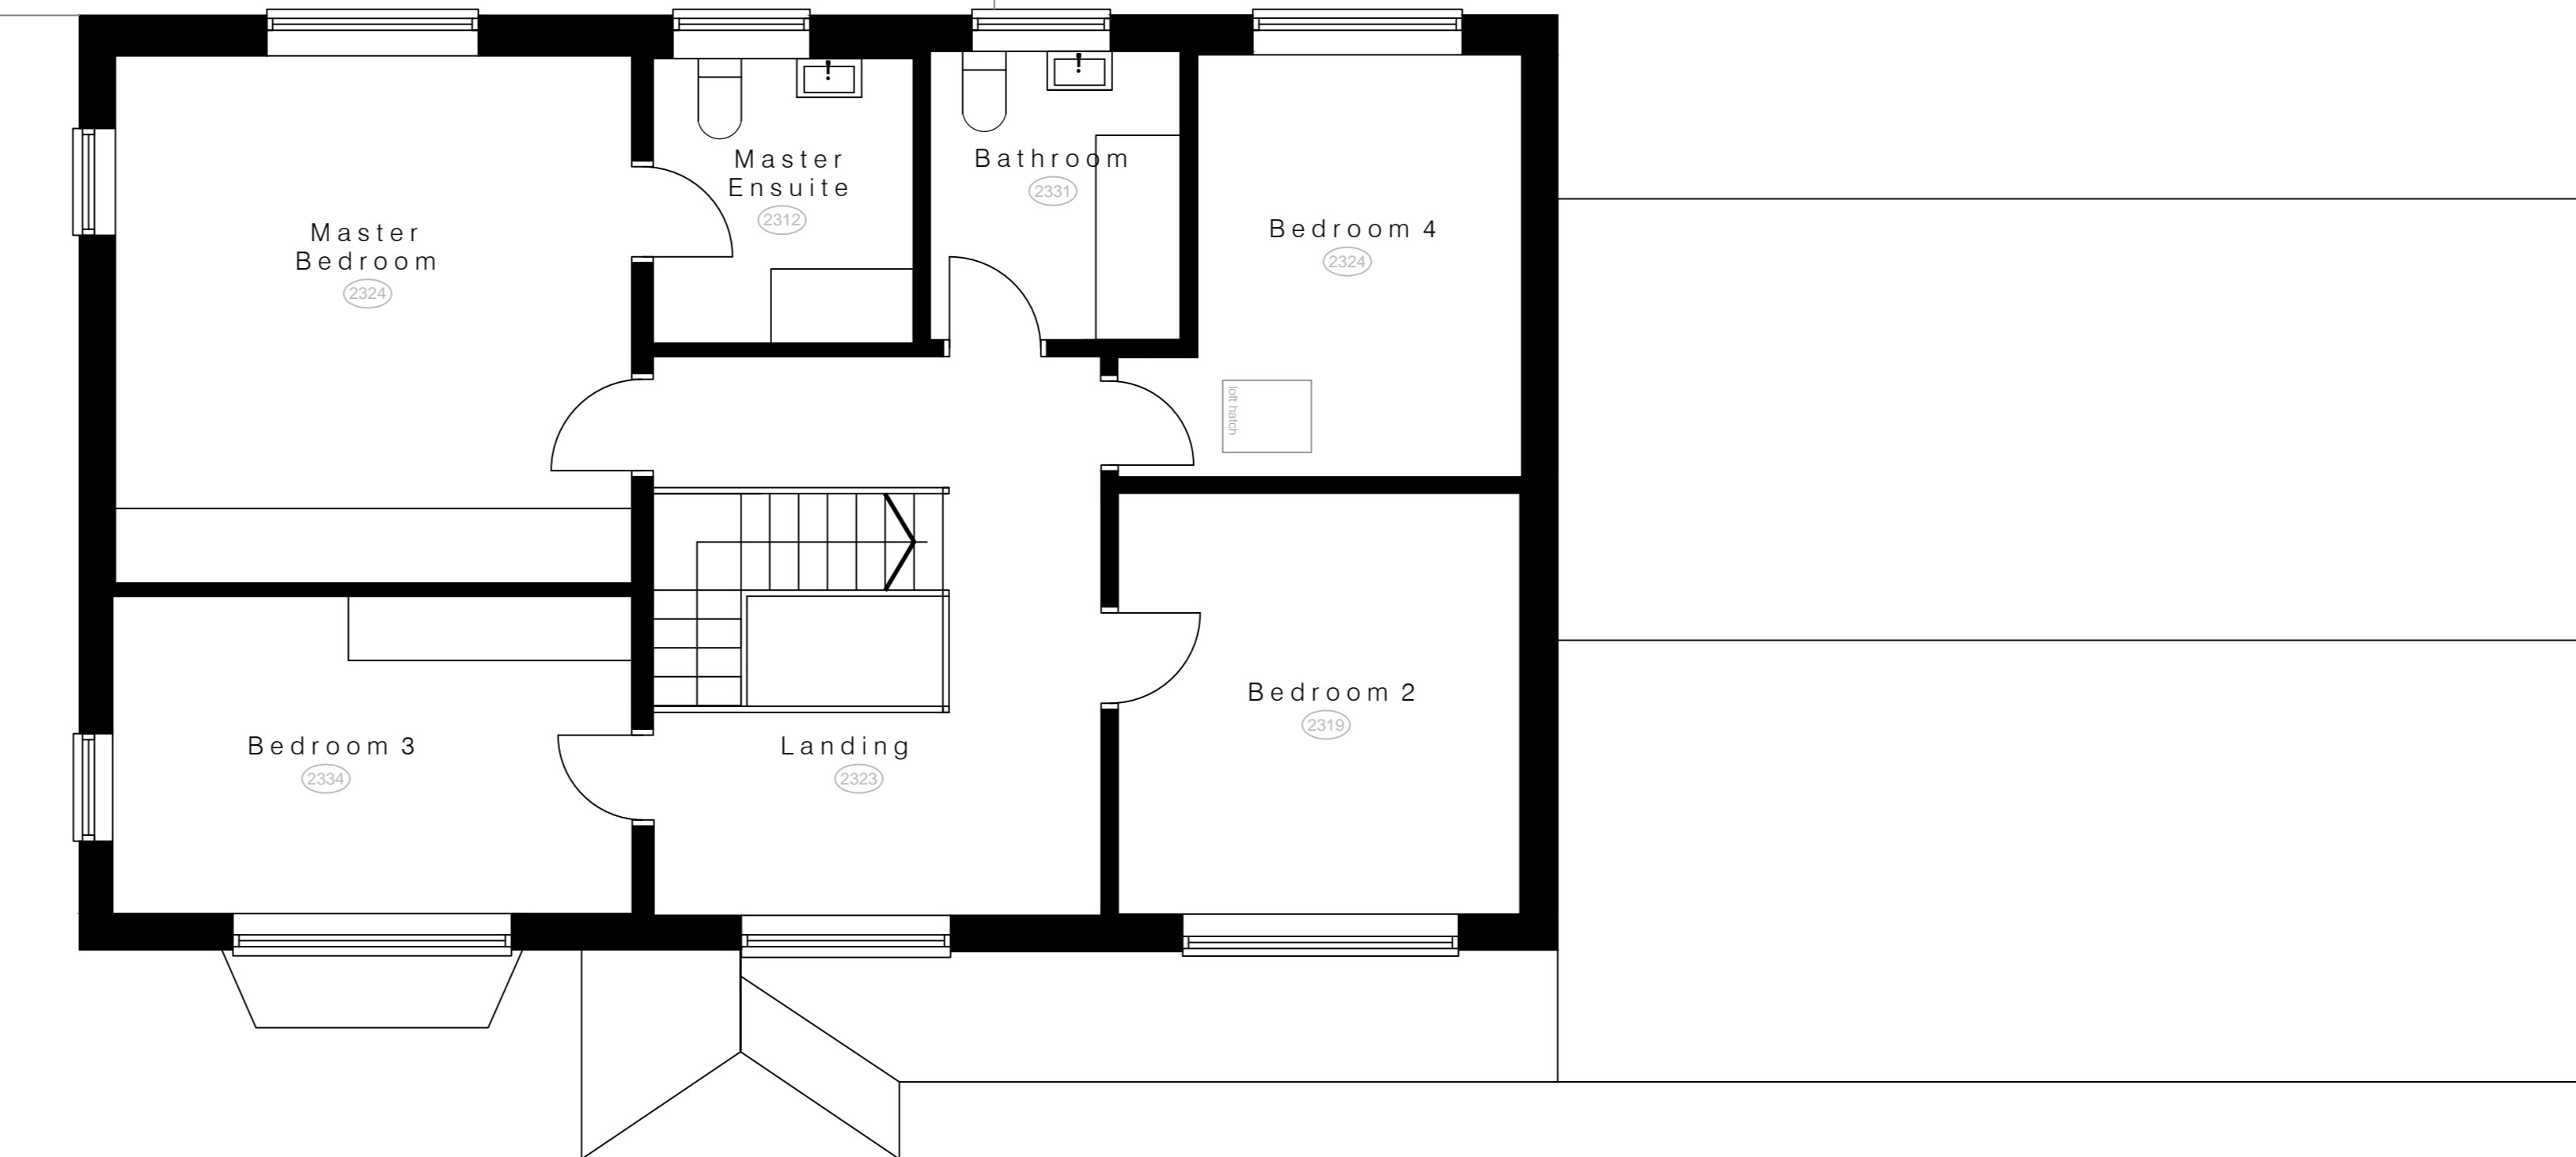 

First Floor Plan

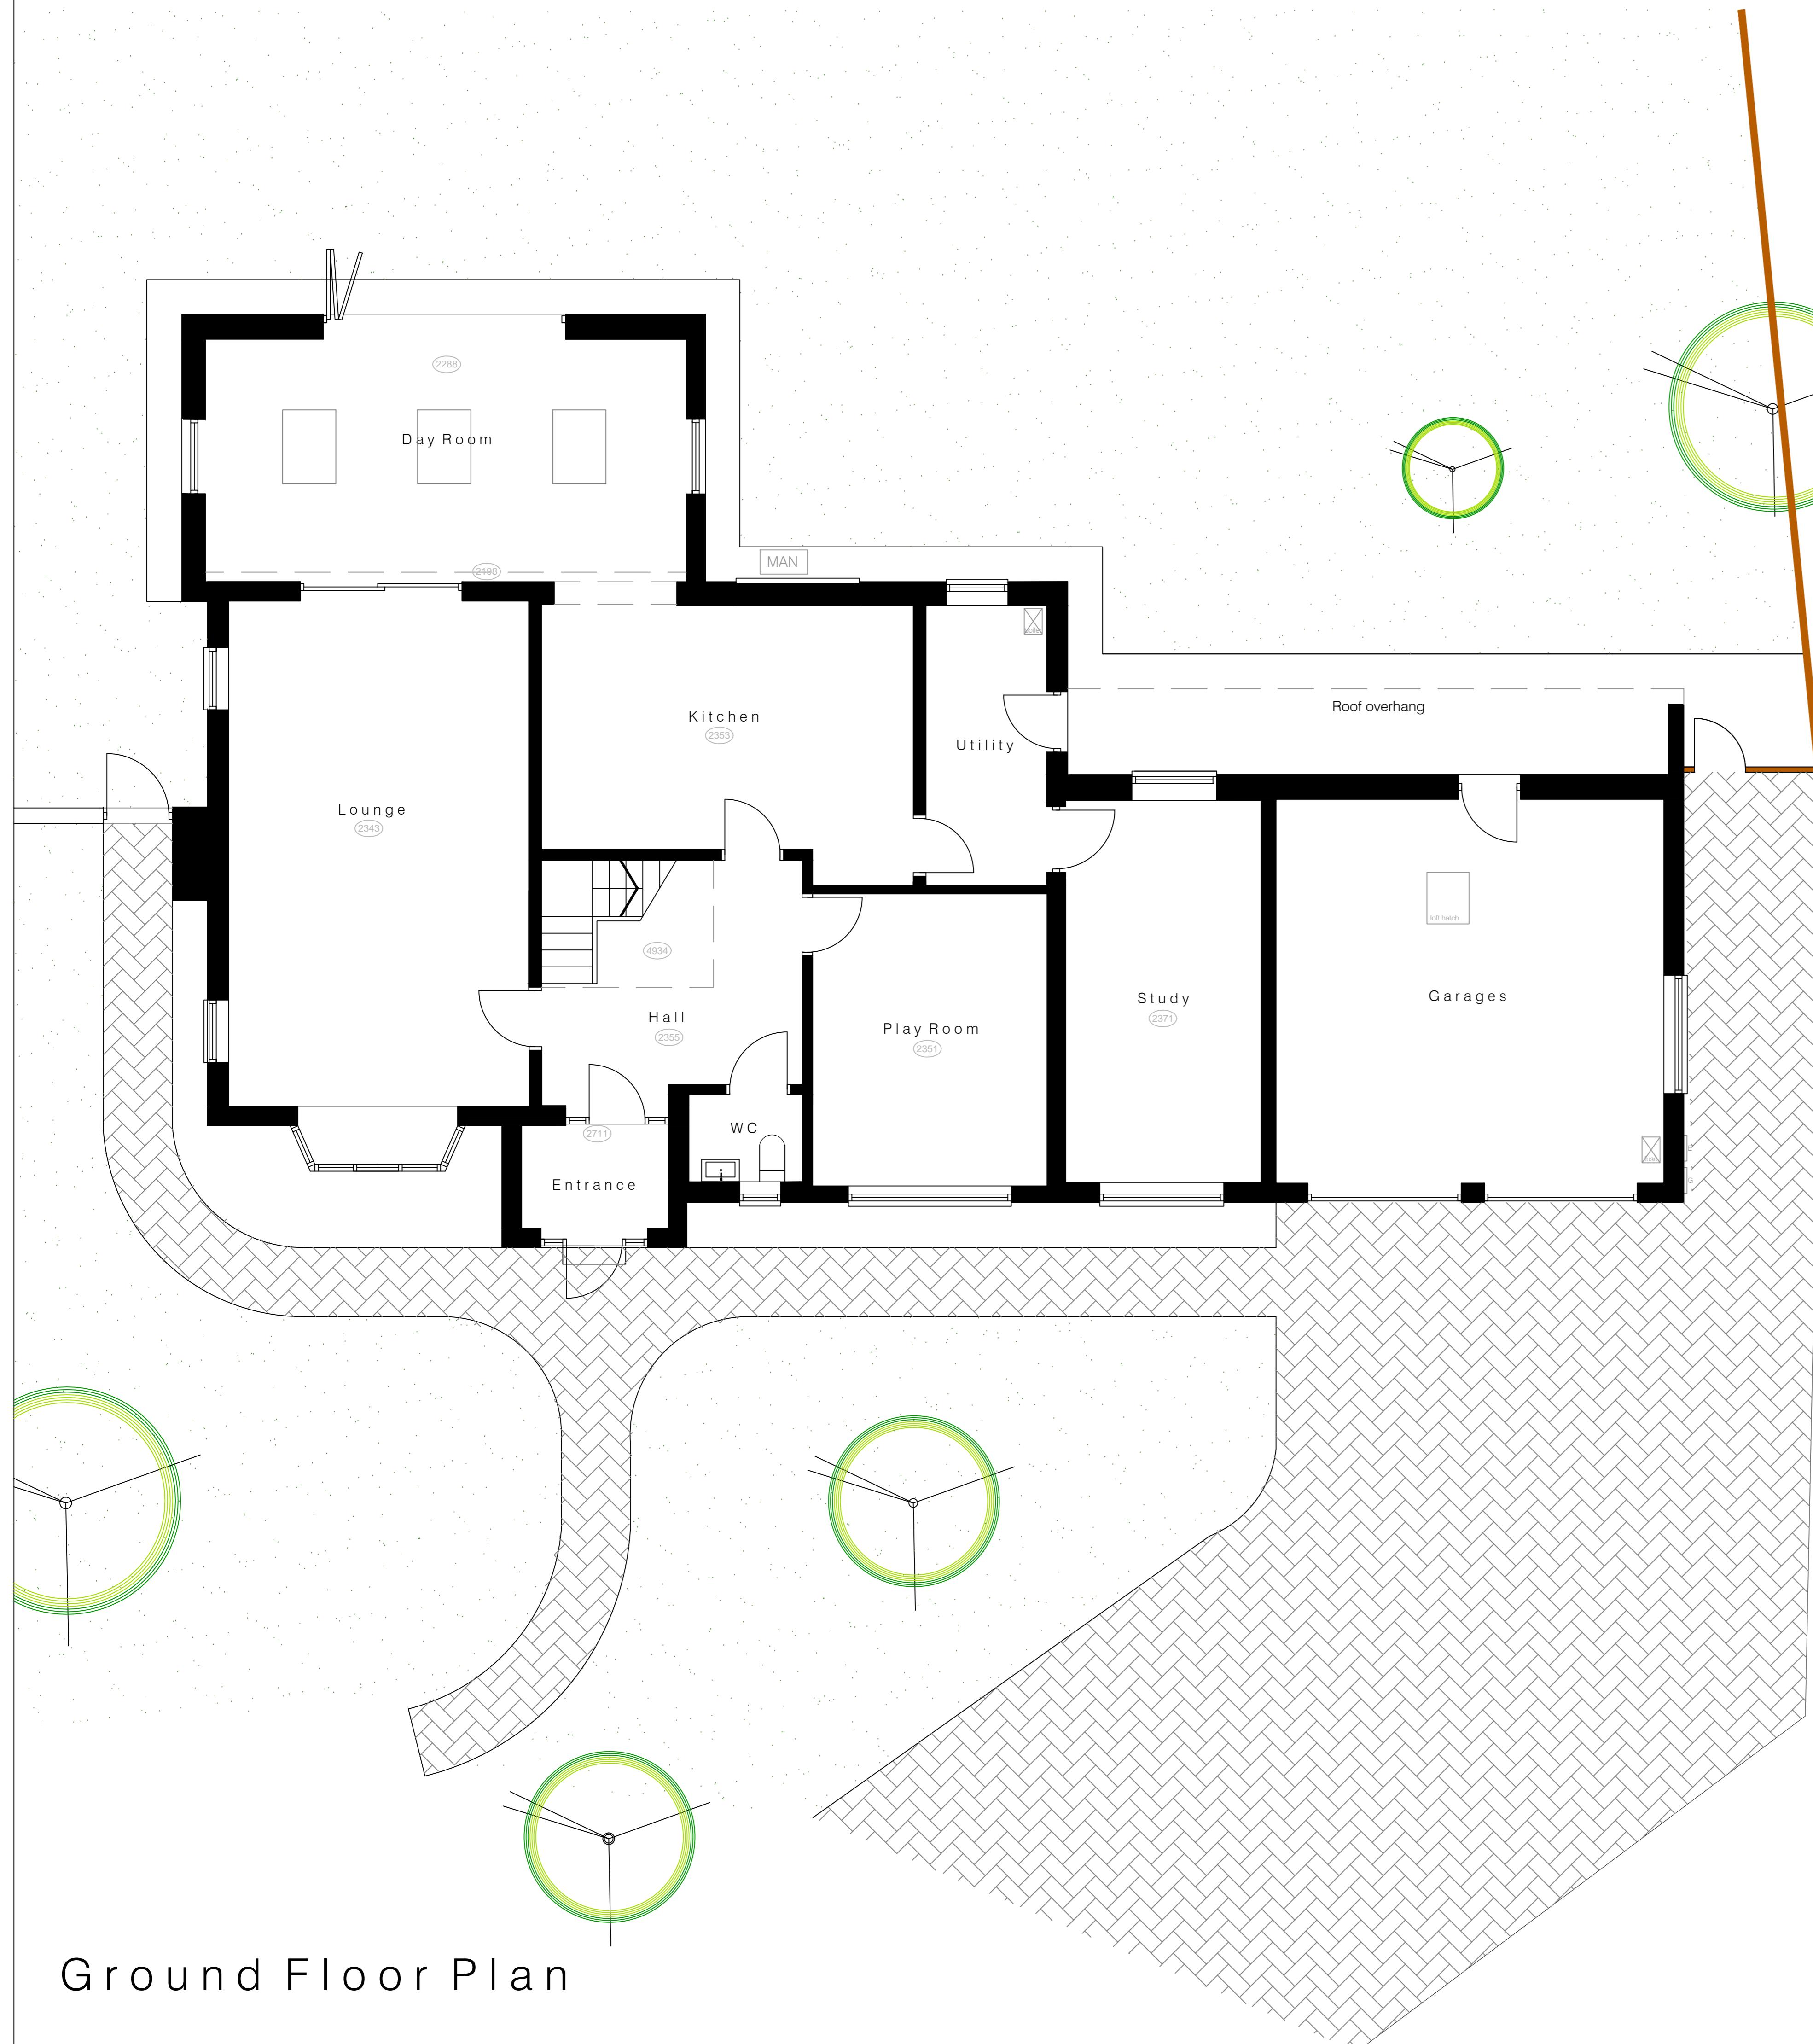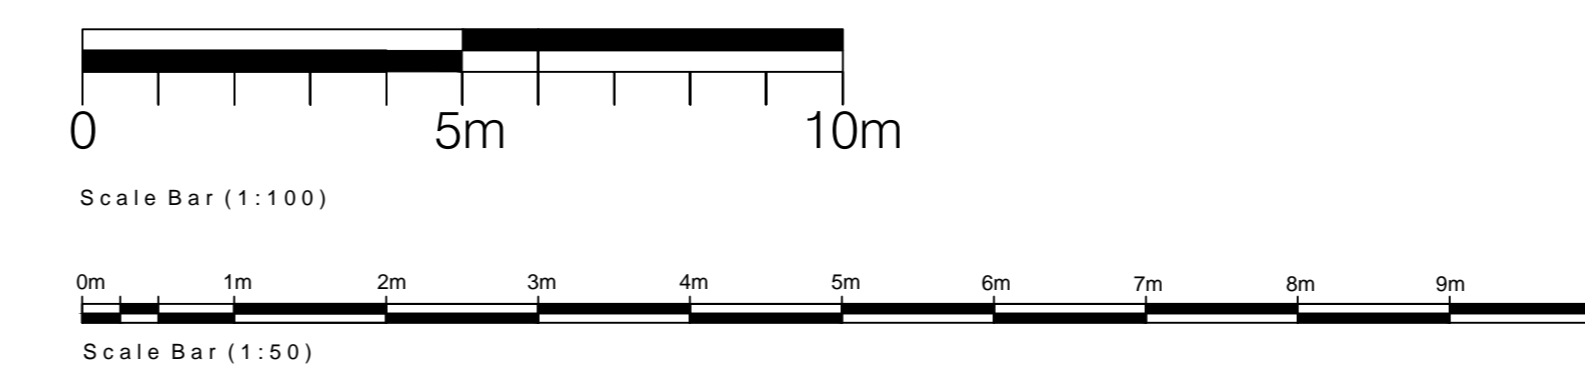

Ground Floor Plan