




No.	Description	Date

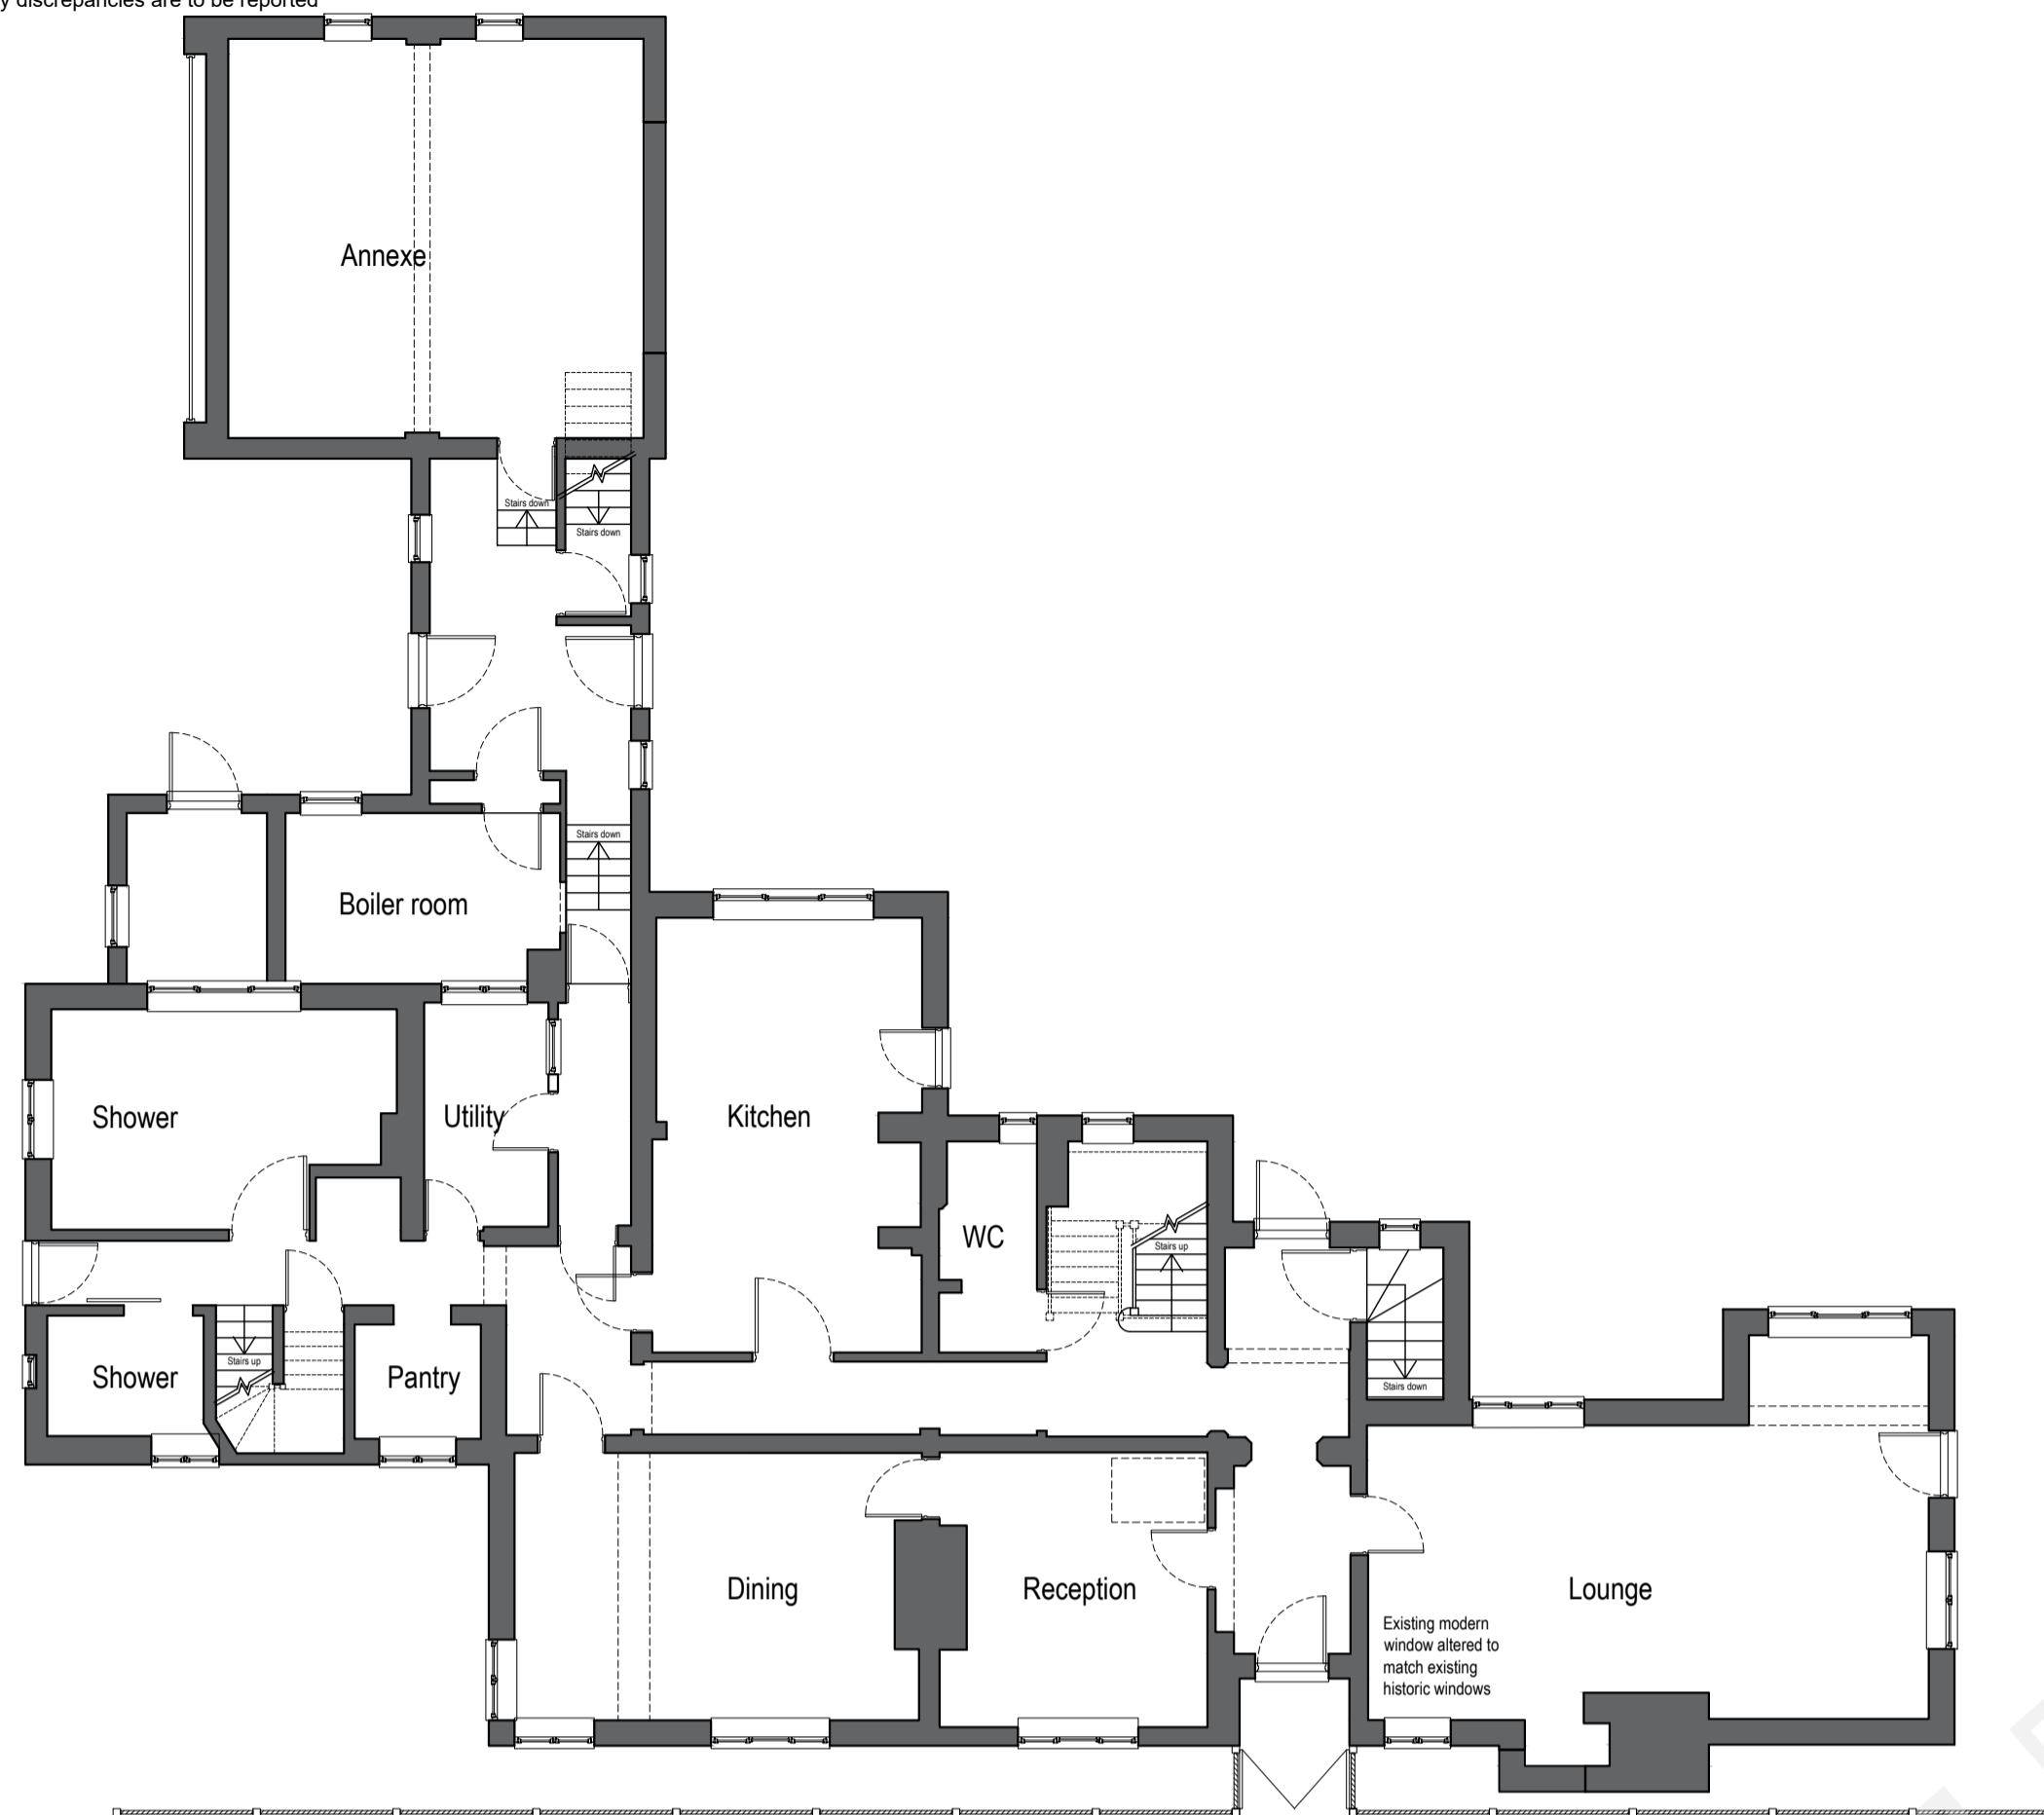


GROUND FLOOR PLAN
1:100

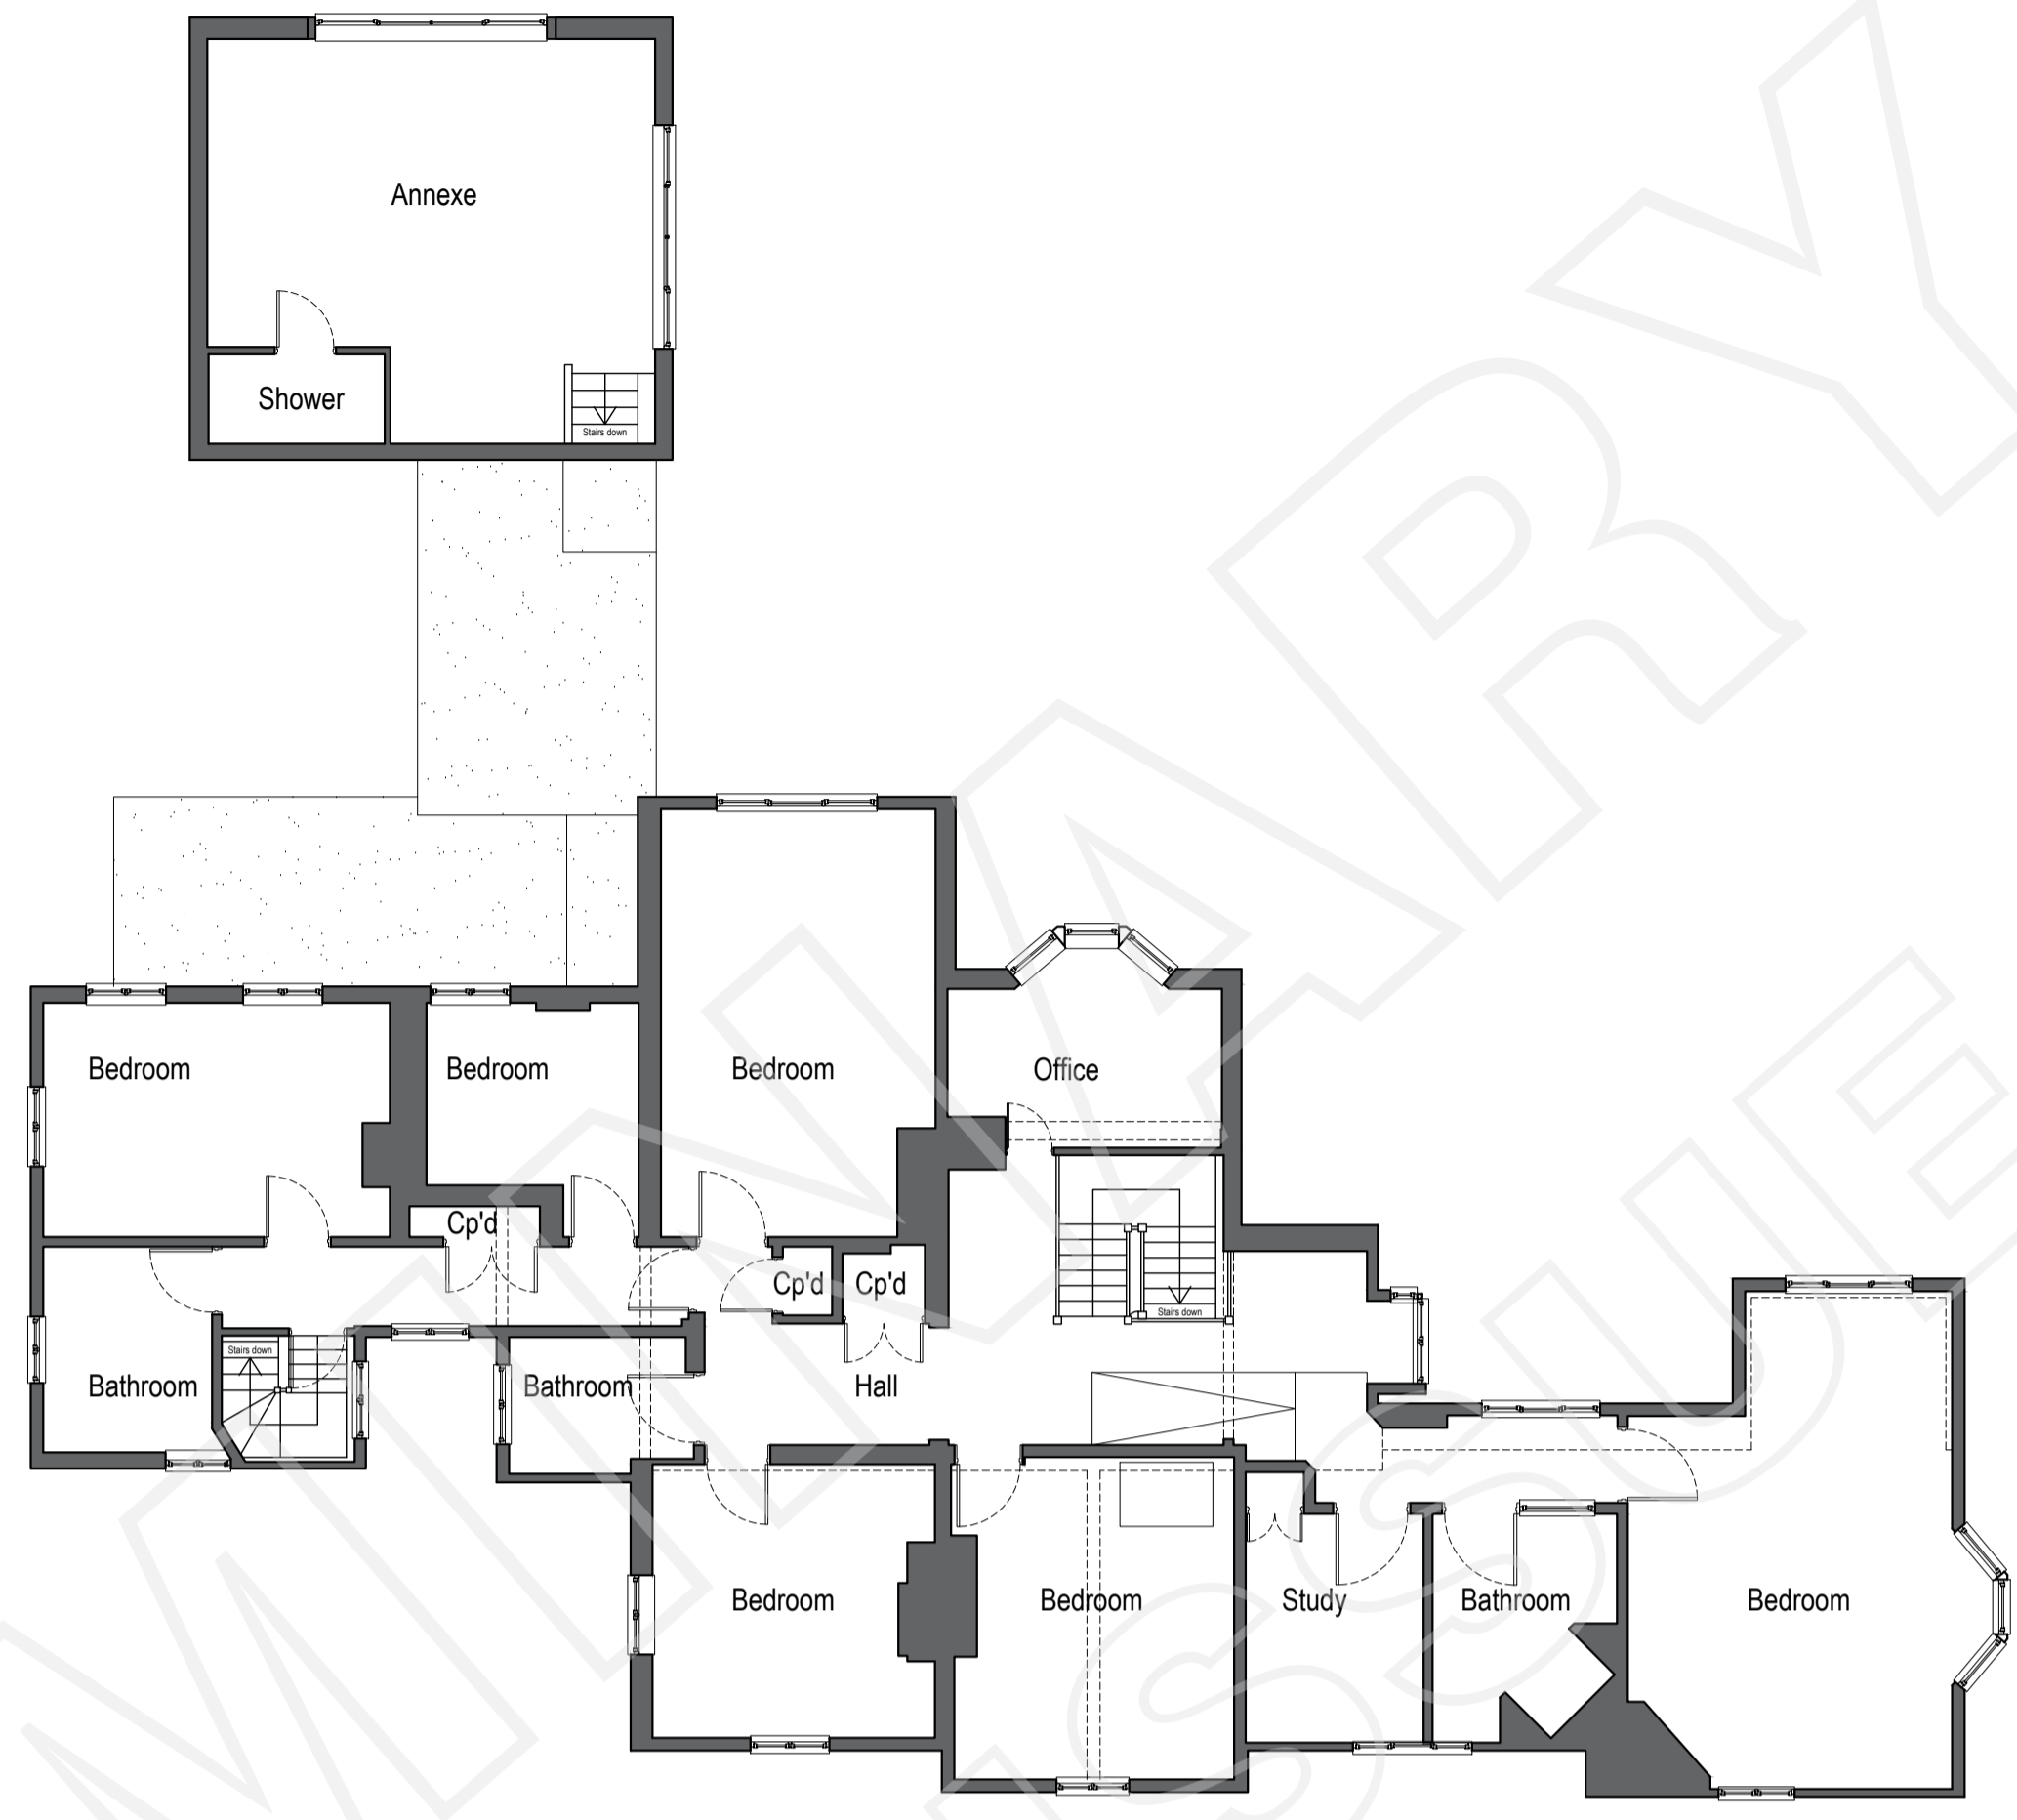


FIRST FLOOR PLAN
1:100

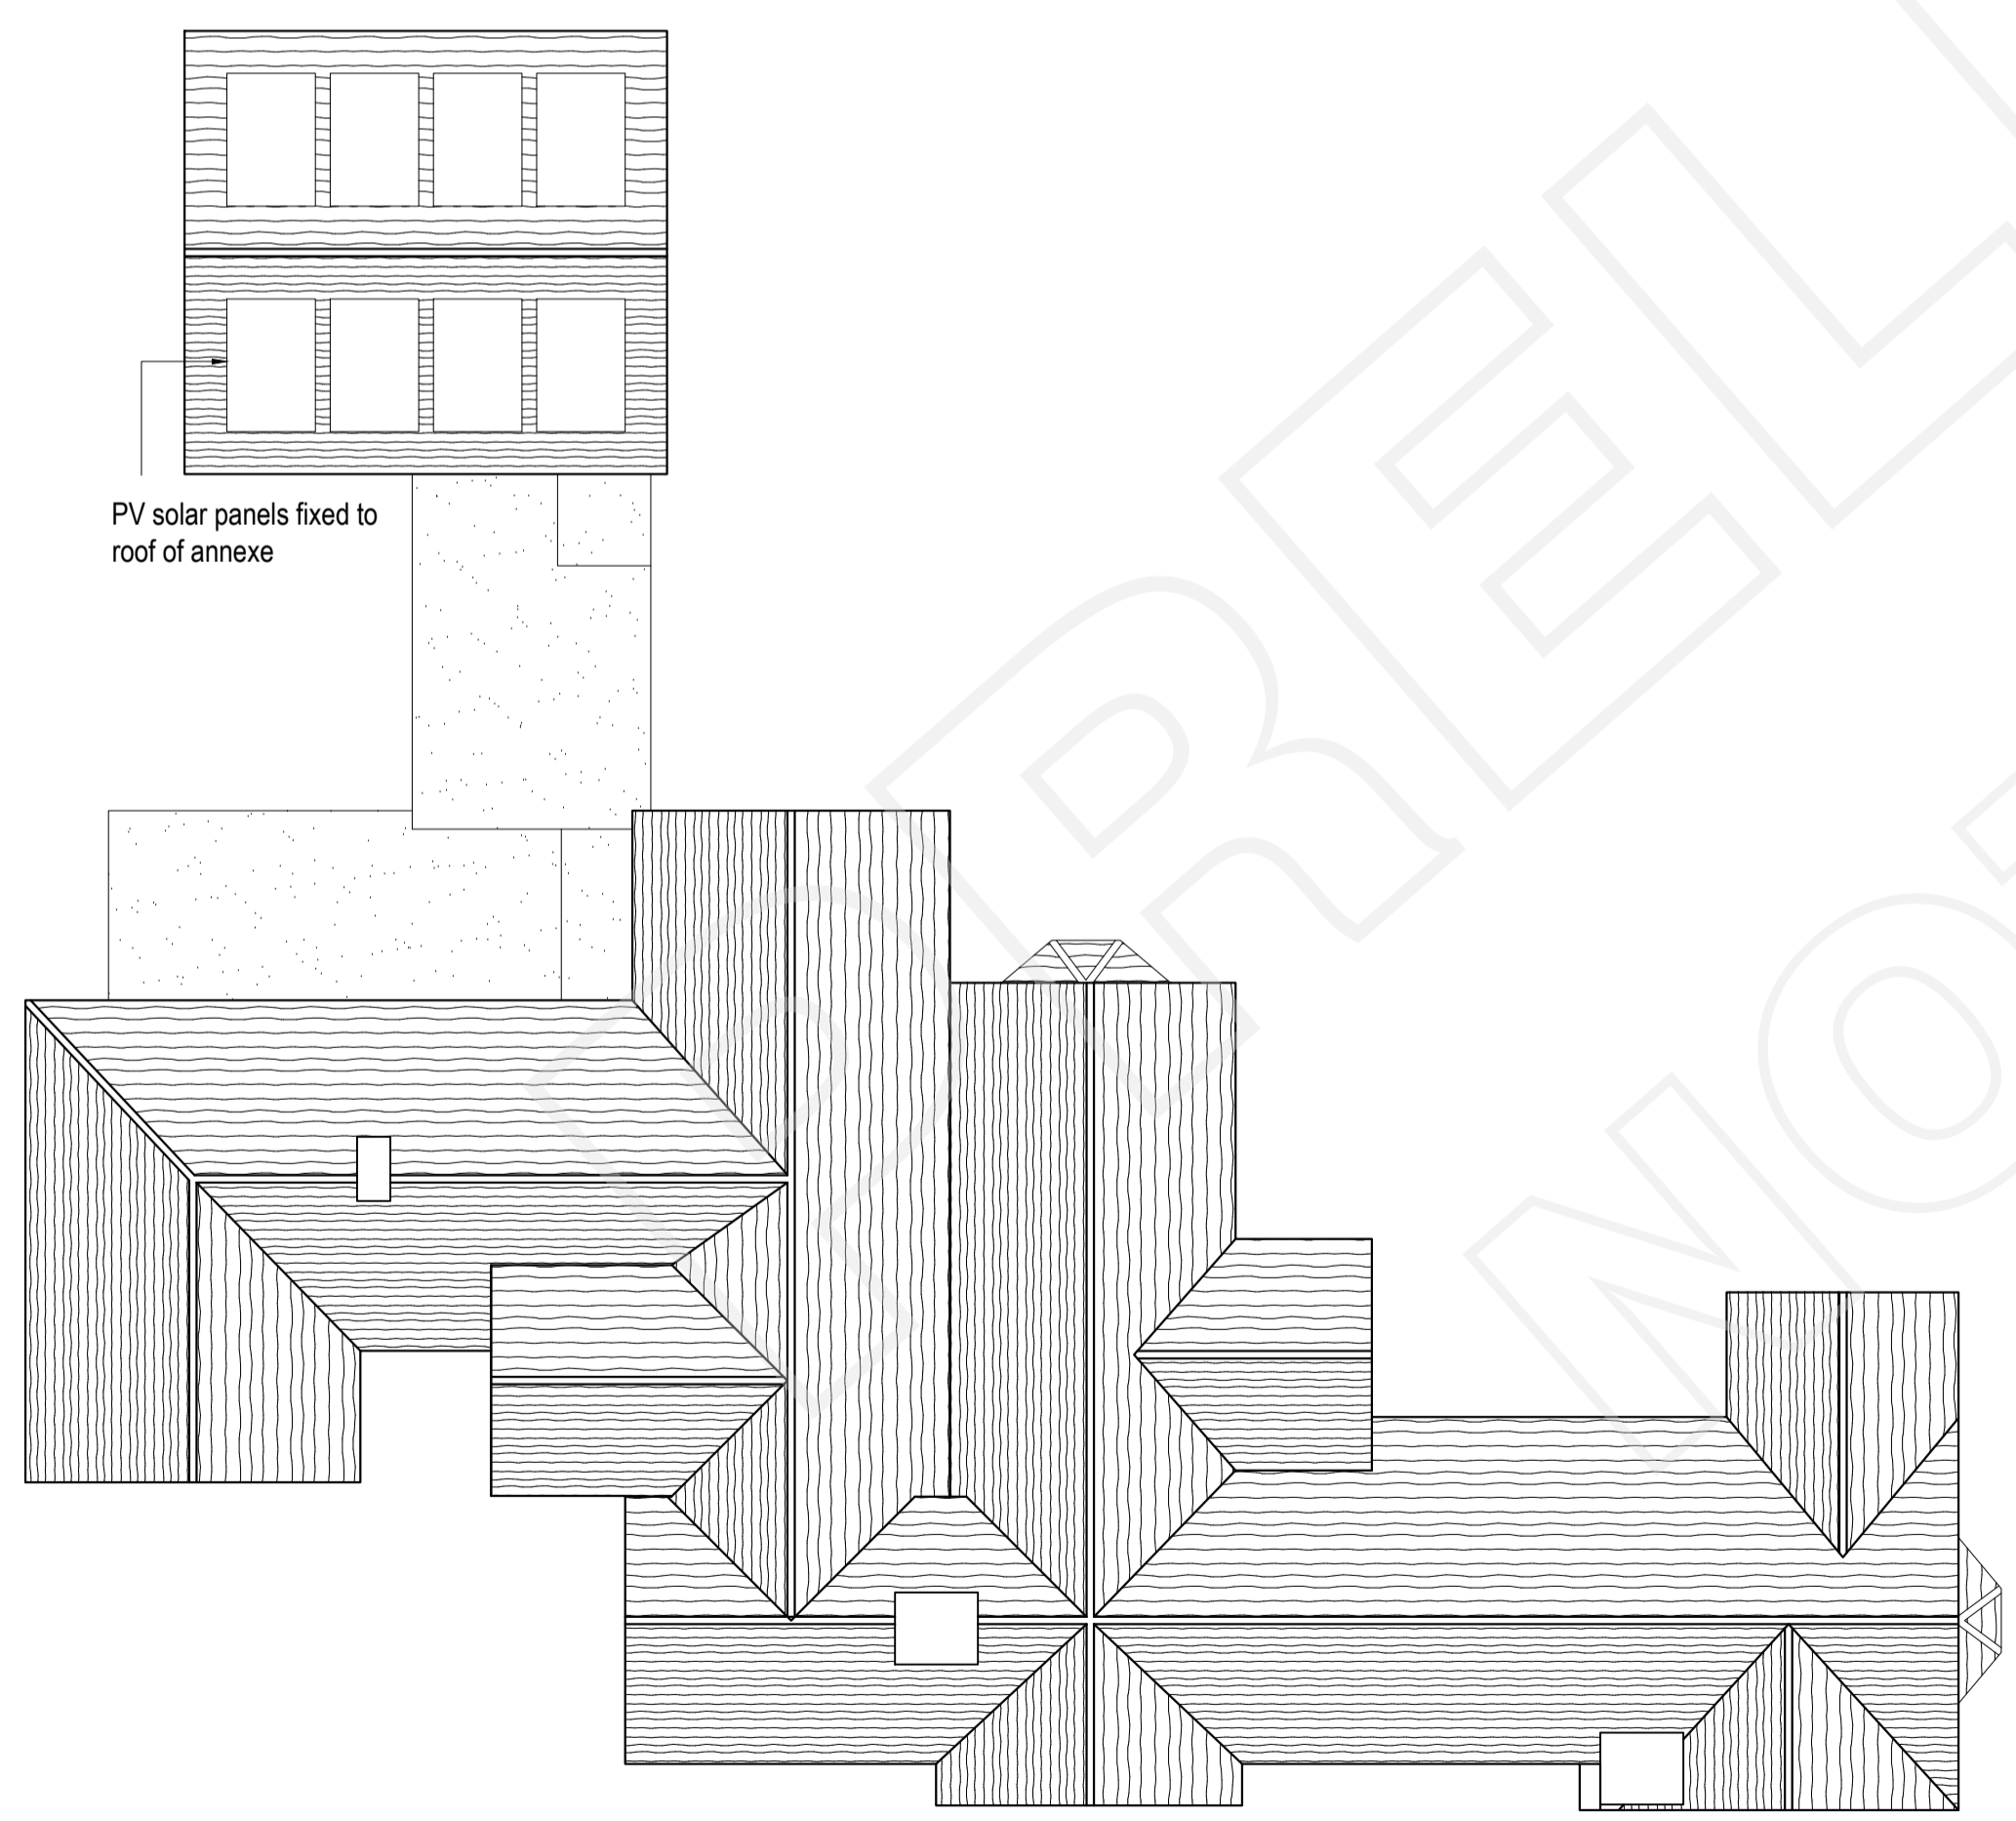





ROOF PLAN
1:100

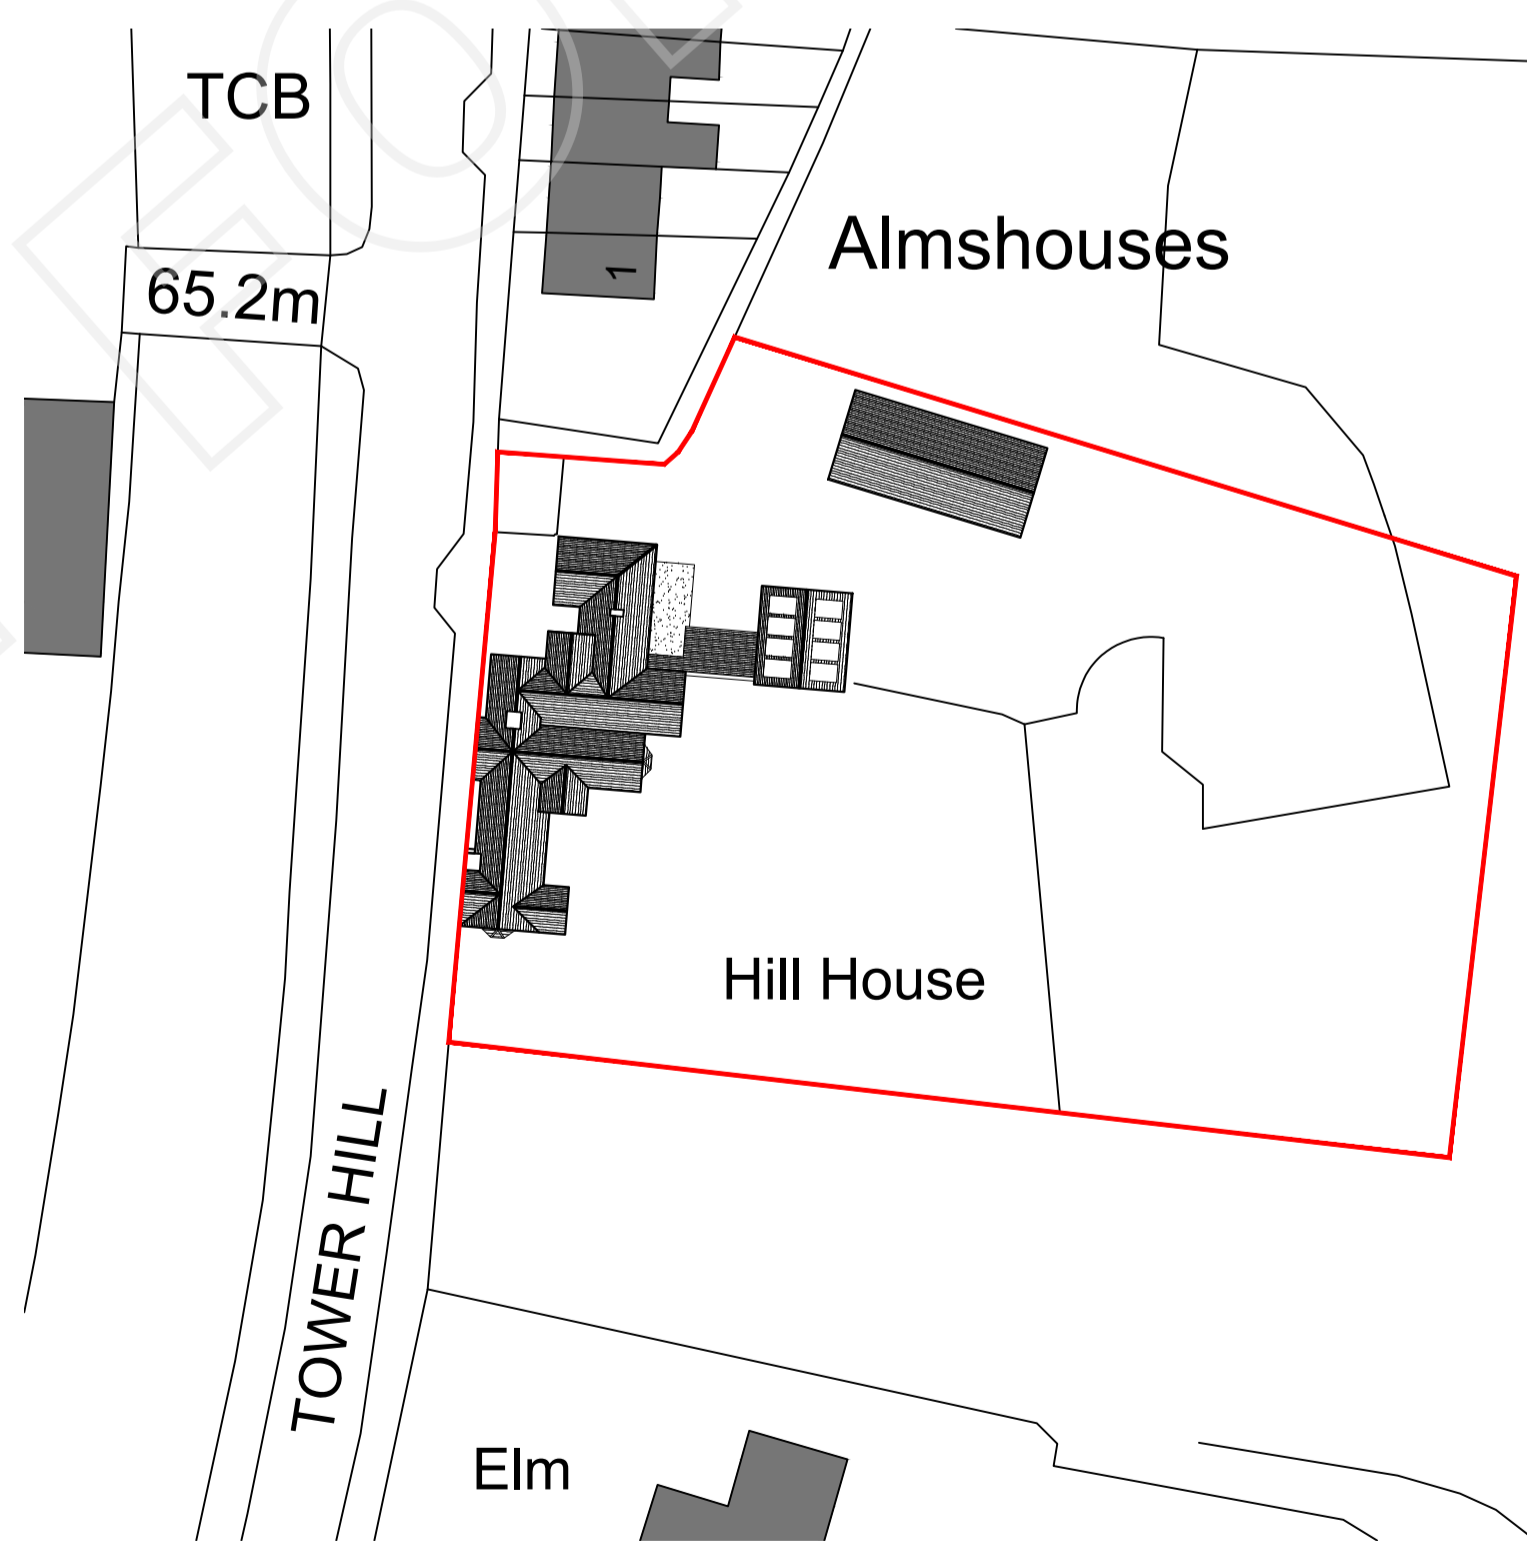

BLOCK PLAN
1:500

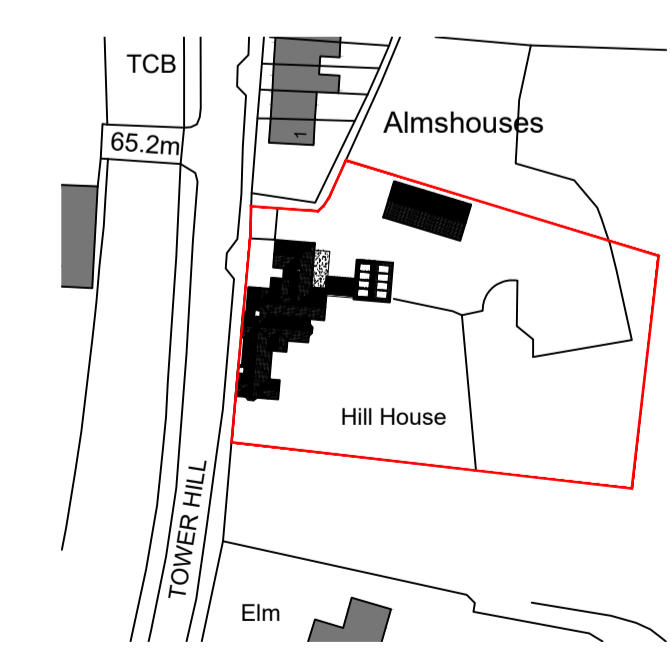

LOCATION PLAN
1:1250

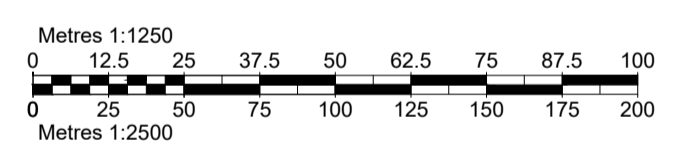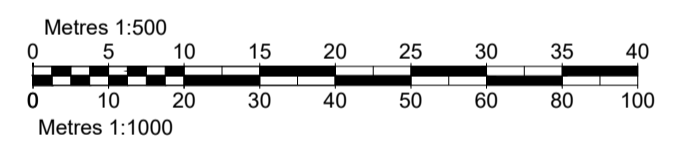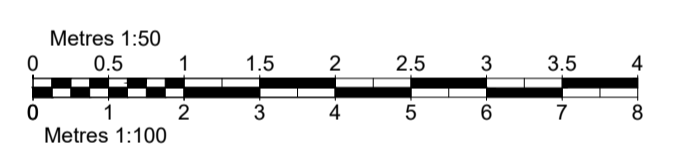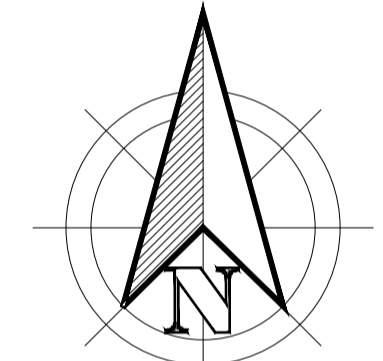

1A Church Street
Sawbridgeworth
Hertfordshire
CM21 9AB

T: 01279 600110
enquiries@brdtech.co.uk
www.brdtech.co.uk

bd TECH
SUSTAINABLE ARCHITECTURE

Project
**NEW GARAGE
HILL HOUSE
MUCH HADHAM, TOWER HILL
SG10 6DL**

Title
PROPOSED PLANS

Scale @ A1
1:50

Date
FEB 2024

Drawn By
RWH

Ref
BRD/24/005/003

