



FRONT ELEVATION
1:50

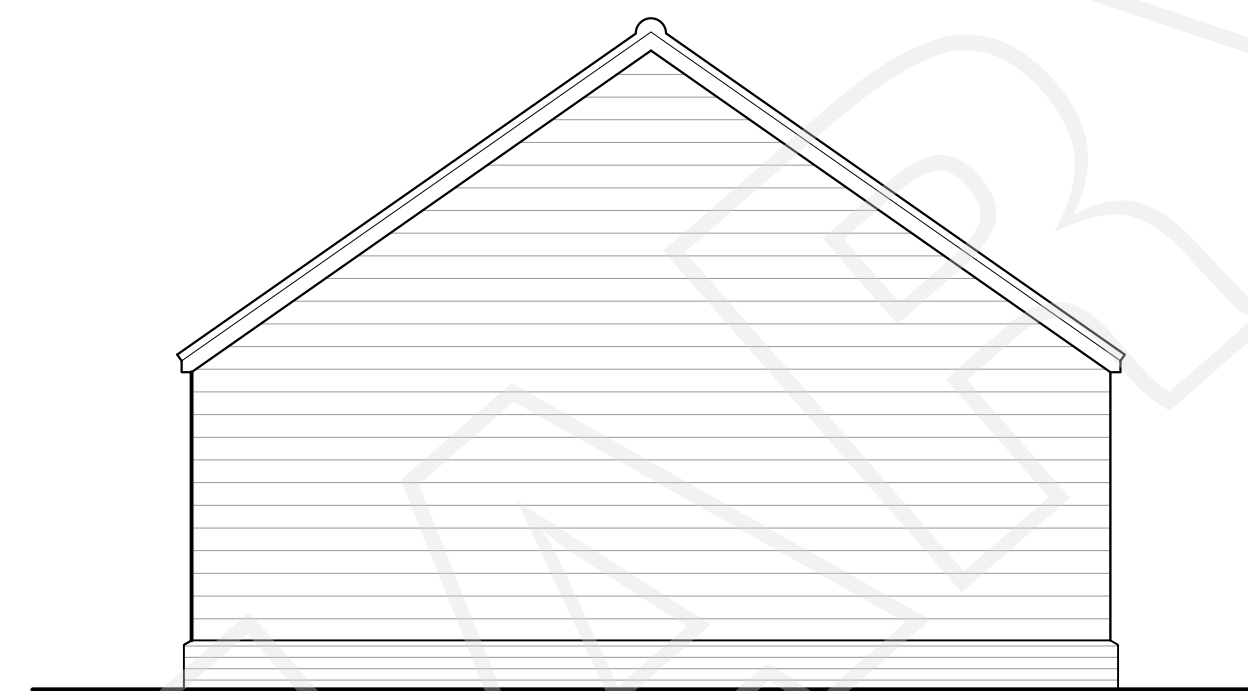


SIDE ELEVATION
1:50

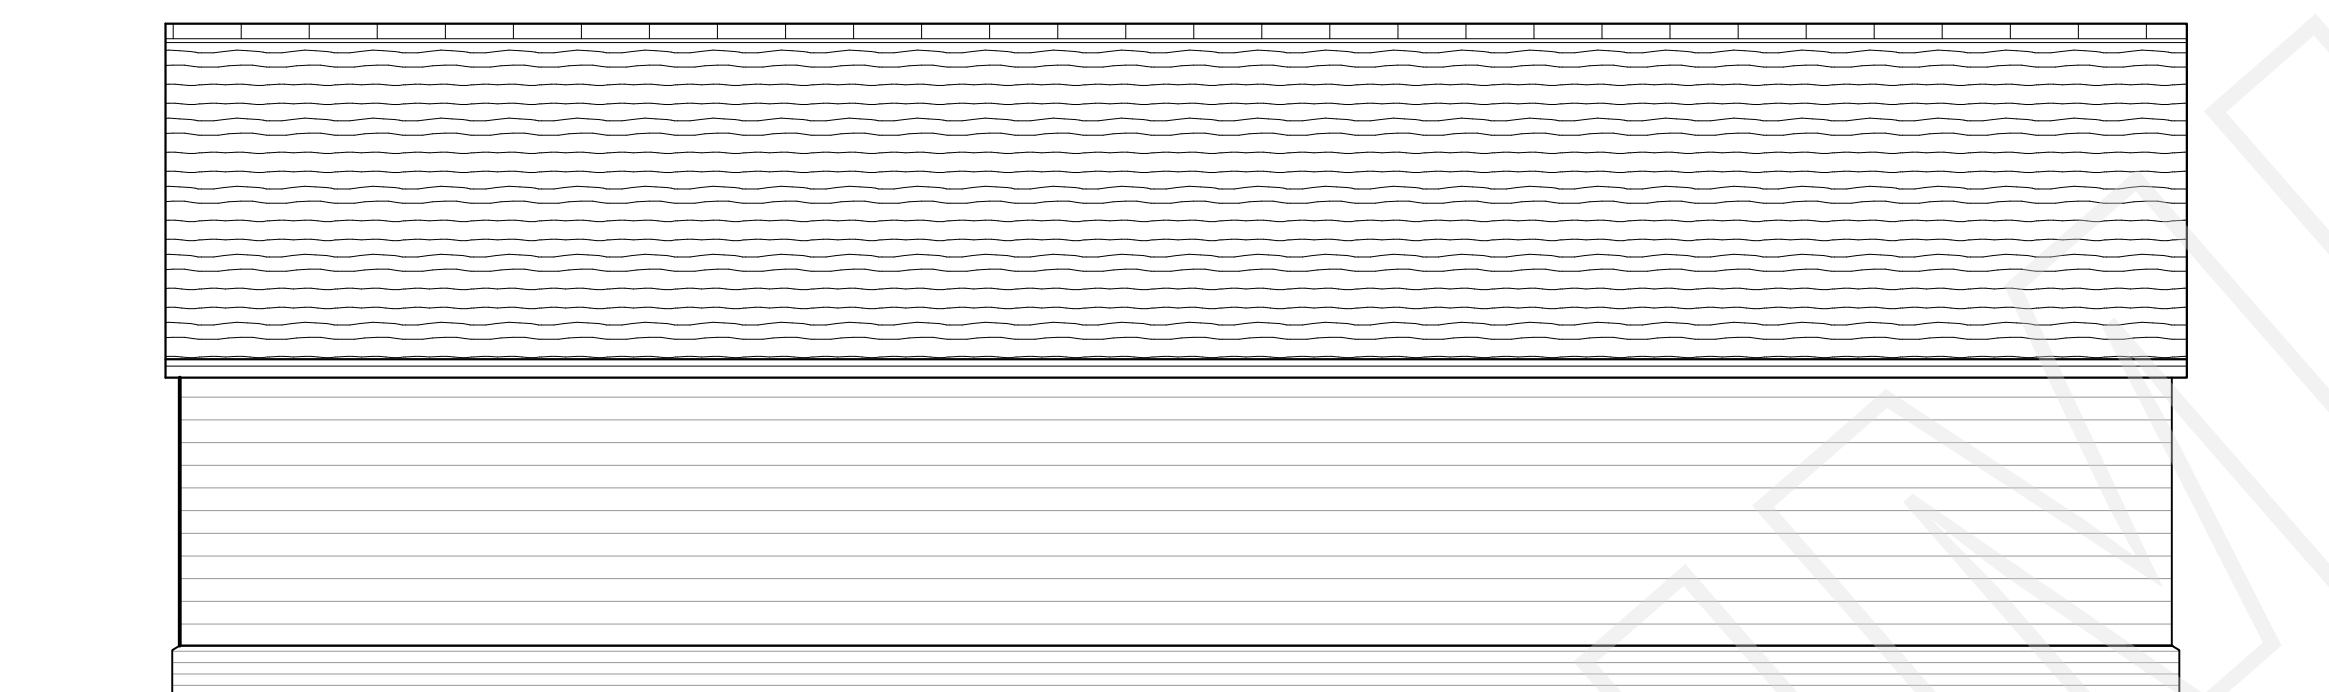


REAR ELEVATION
1:50




SIDE ELEVATION
1:50

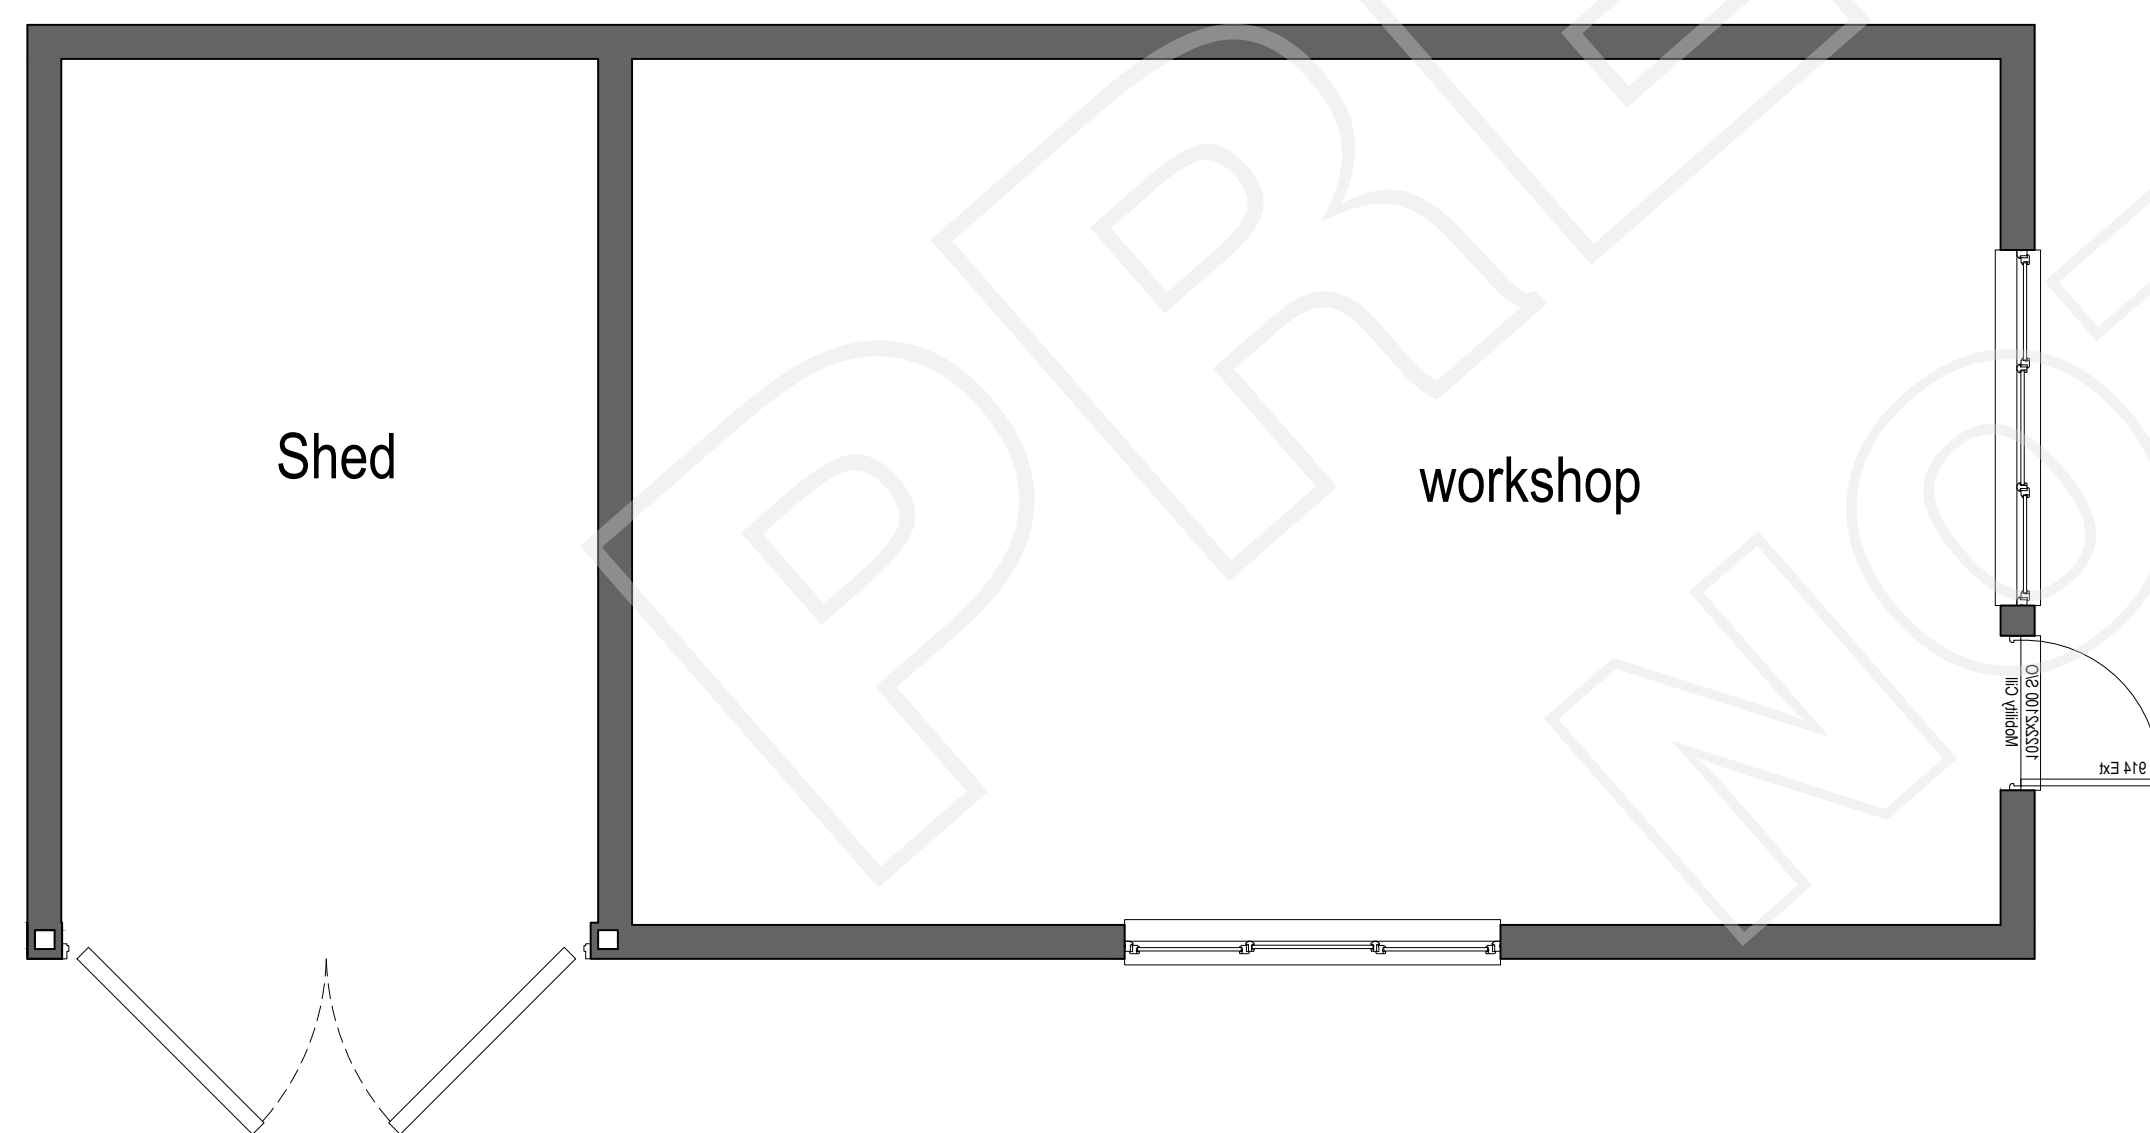

FLOOR PLAN
1:50

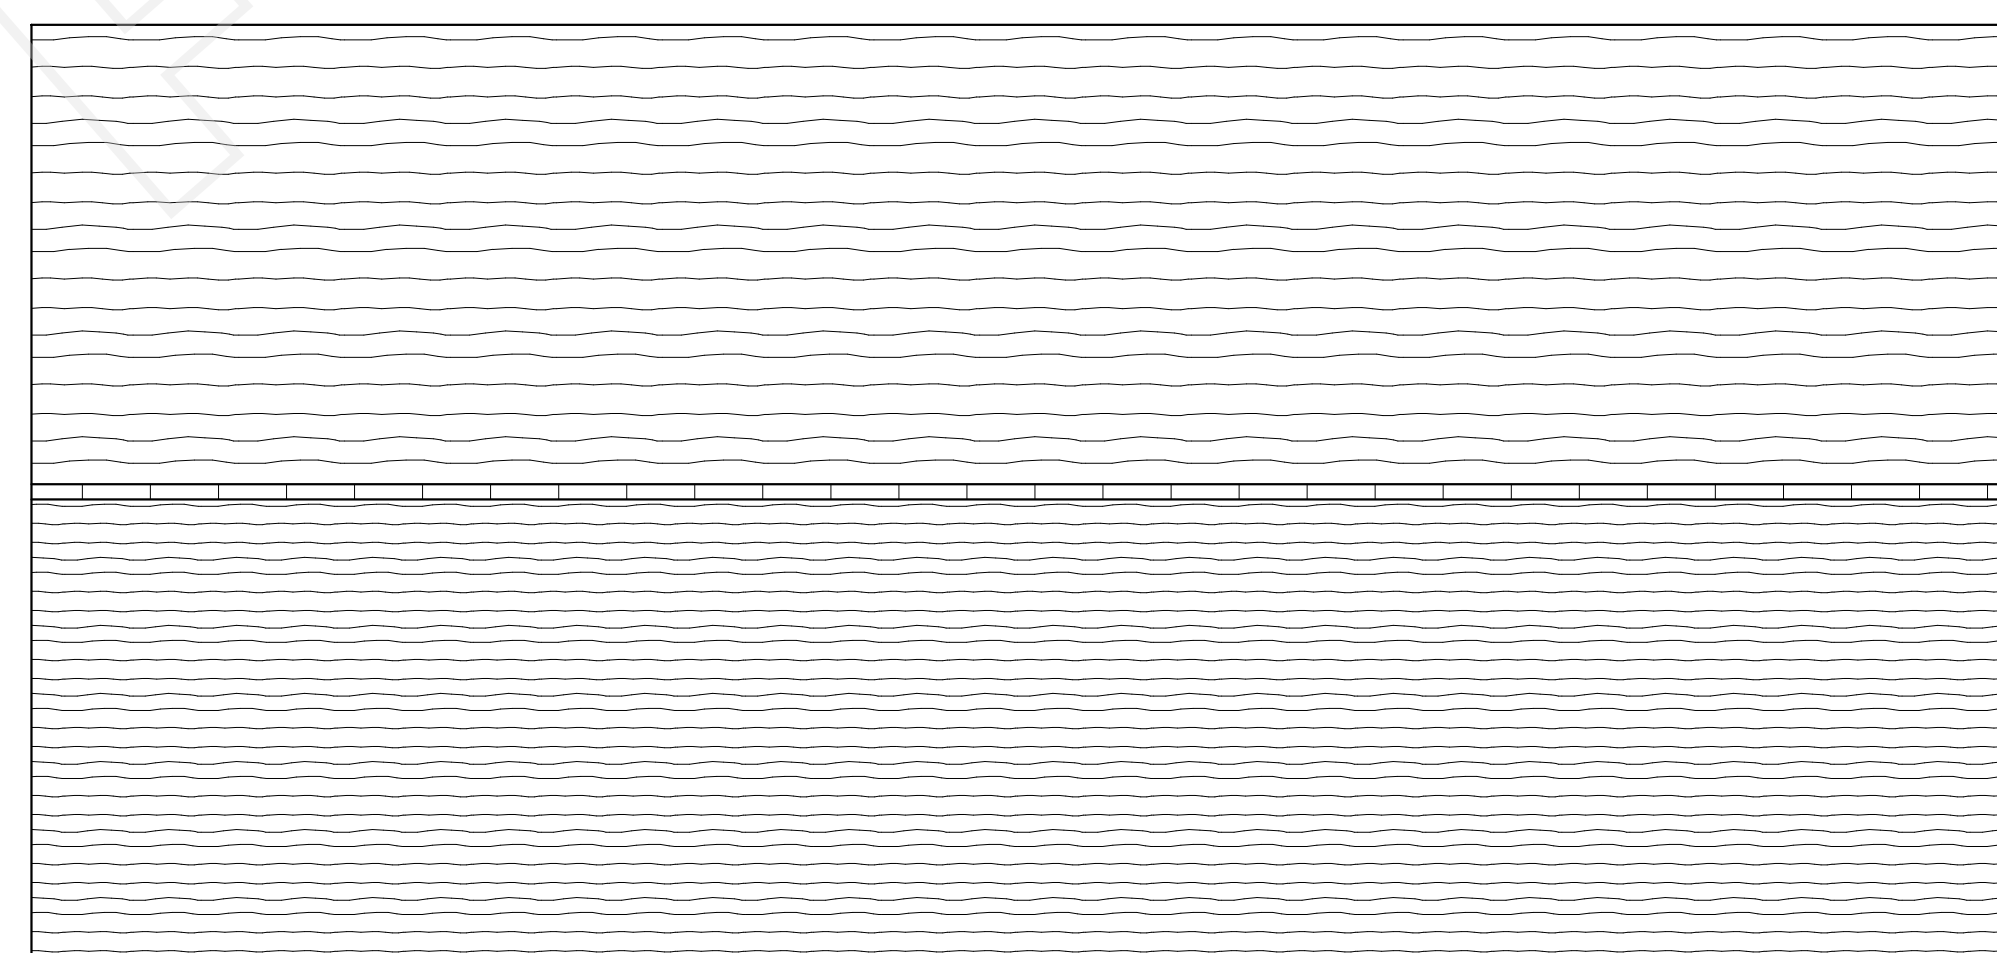

ROOF PLAN
1:50

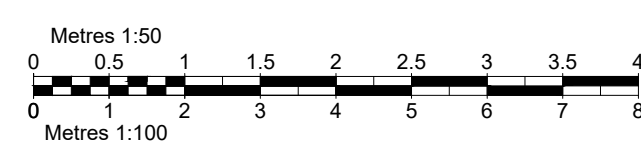

1A Church Street Sawbridgeworth Hertfordshire CM21 9AB		bd TECH SUSTAINABLE ARCHITECTURE
T: 01279 600110 enquiries@brdtech.co.uk www.brdtech.co.uk		
Project NEW GARAGE HILL HOUSE MUCH HADHAM, TOWER HILL SG10 6DL		
Title PROPOSED MAINTENANCE SHED PLANS AND ELEVATIONS		
Scale @ A1 1:50	Date FEB 2024	Drawn By RWH
Status -		
Ref BRD/24/005/005		
Corporate Building Engineers	GROUP MEMBERSHIP SCHEME MEMBER	