




FRONT ELEVATION
1:100




SIDE ELEVATION
1:100



REAR ELEVATION
1:100

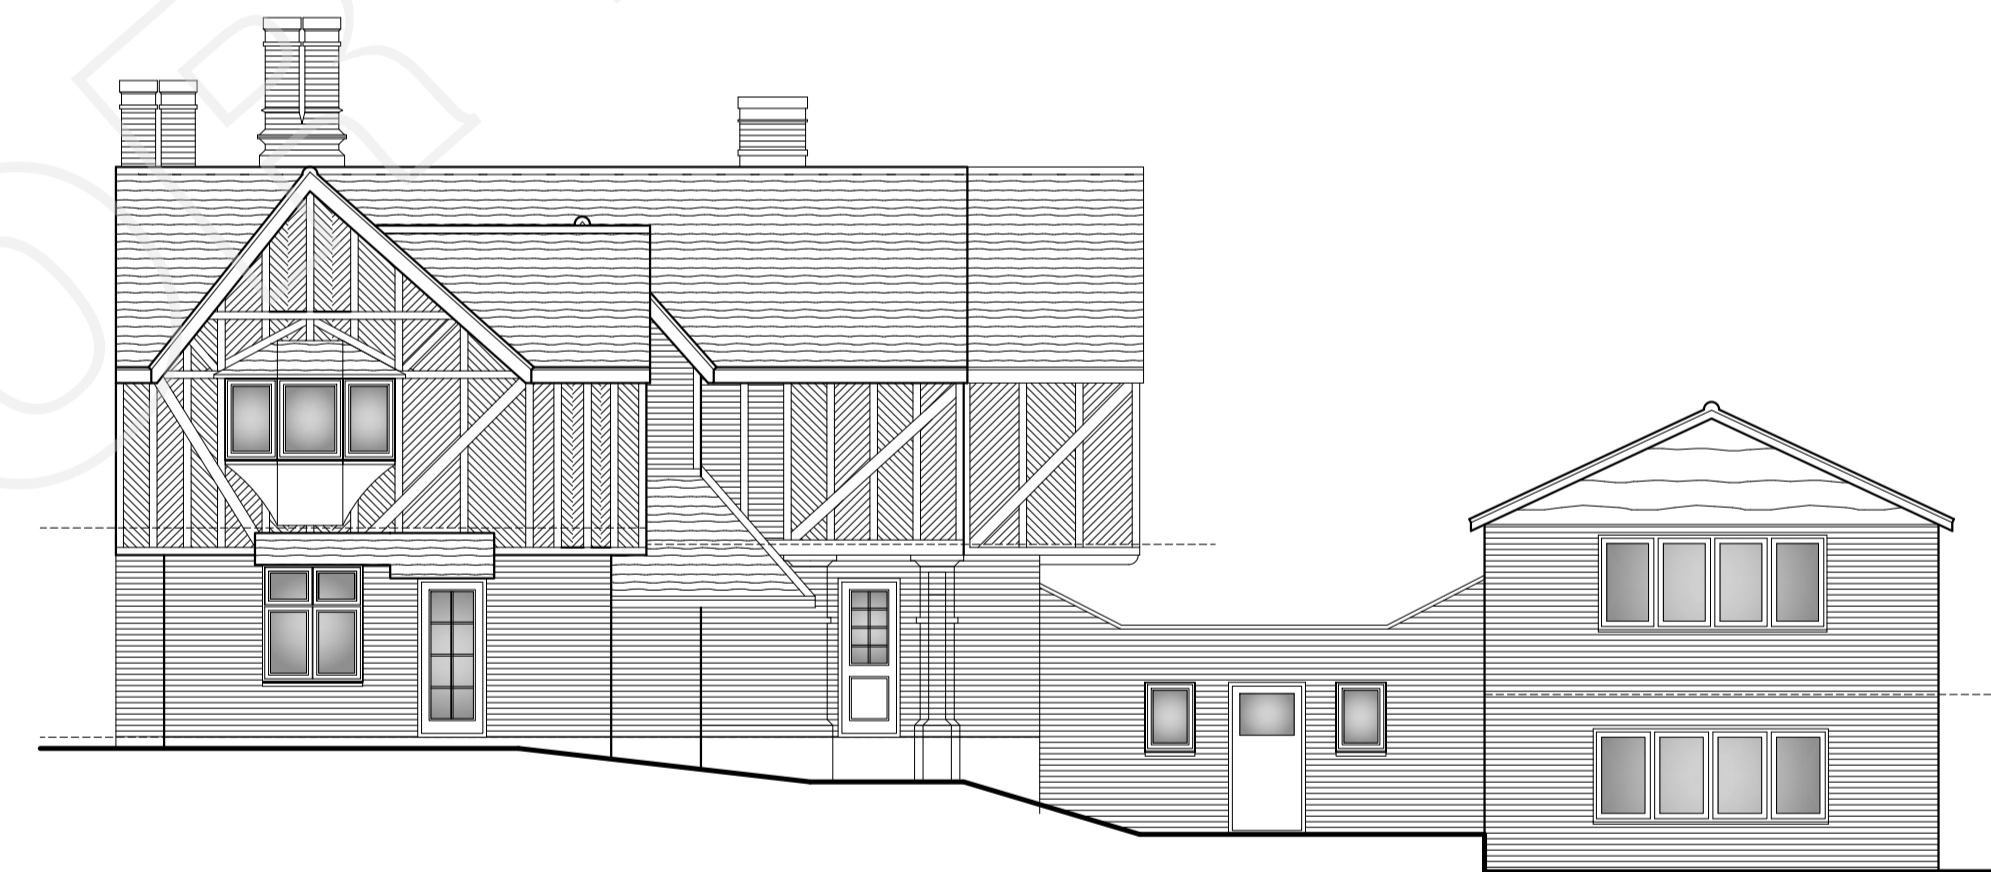


SIDE ELEVATION
1:100

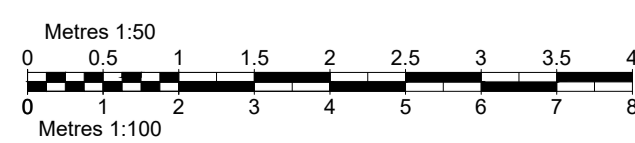

SCALE FROM THIS DRAWING AT YOUR OWN RISK.

1A Church Street
Sawbridgeworth
Hertfordshire
CM21 9AB

T: 01279 600110
enquiries@brdtech.co.uk
www.brdtech.co.uk

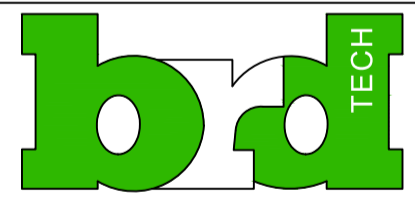

SUSTAINABLE ARCHITECTURE


Project
**NEW GARAGE
HILL HOUSE
MUCH HADHAM, TOWER HILL
SG10 6DL**

Title
EXISTING ELEVATIONS

Scale @ A1: **AS NOTED** Date: **FEB 2024** Drawn By: **RWH**

Status: -

Ref: **BRD/24/005/001**

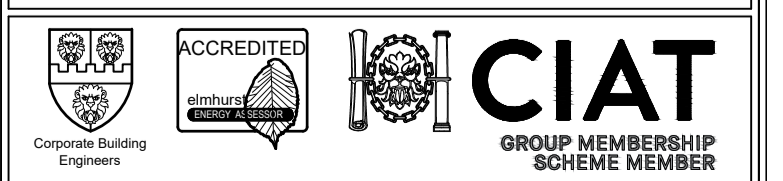

CIAT
GROUP MEMBERSHIP
SCHEME MEMBER