




FRONT ELEVATION
1:100




SIDE ELEVATION
1:100



REAR ELEVATIONS
1:100

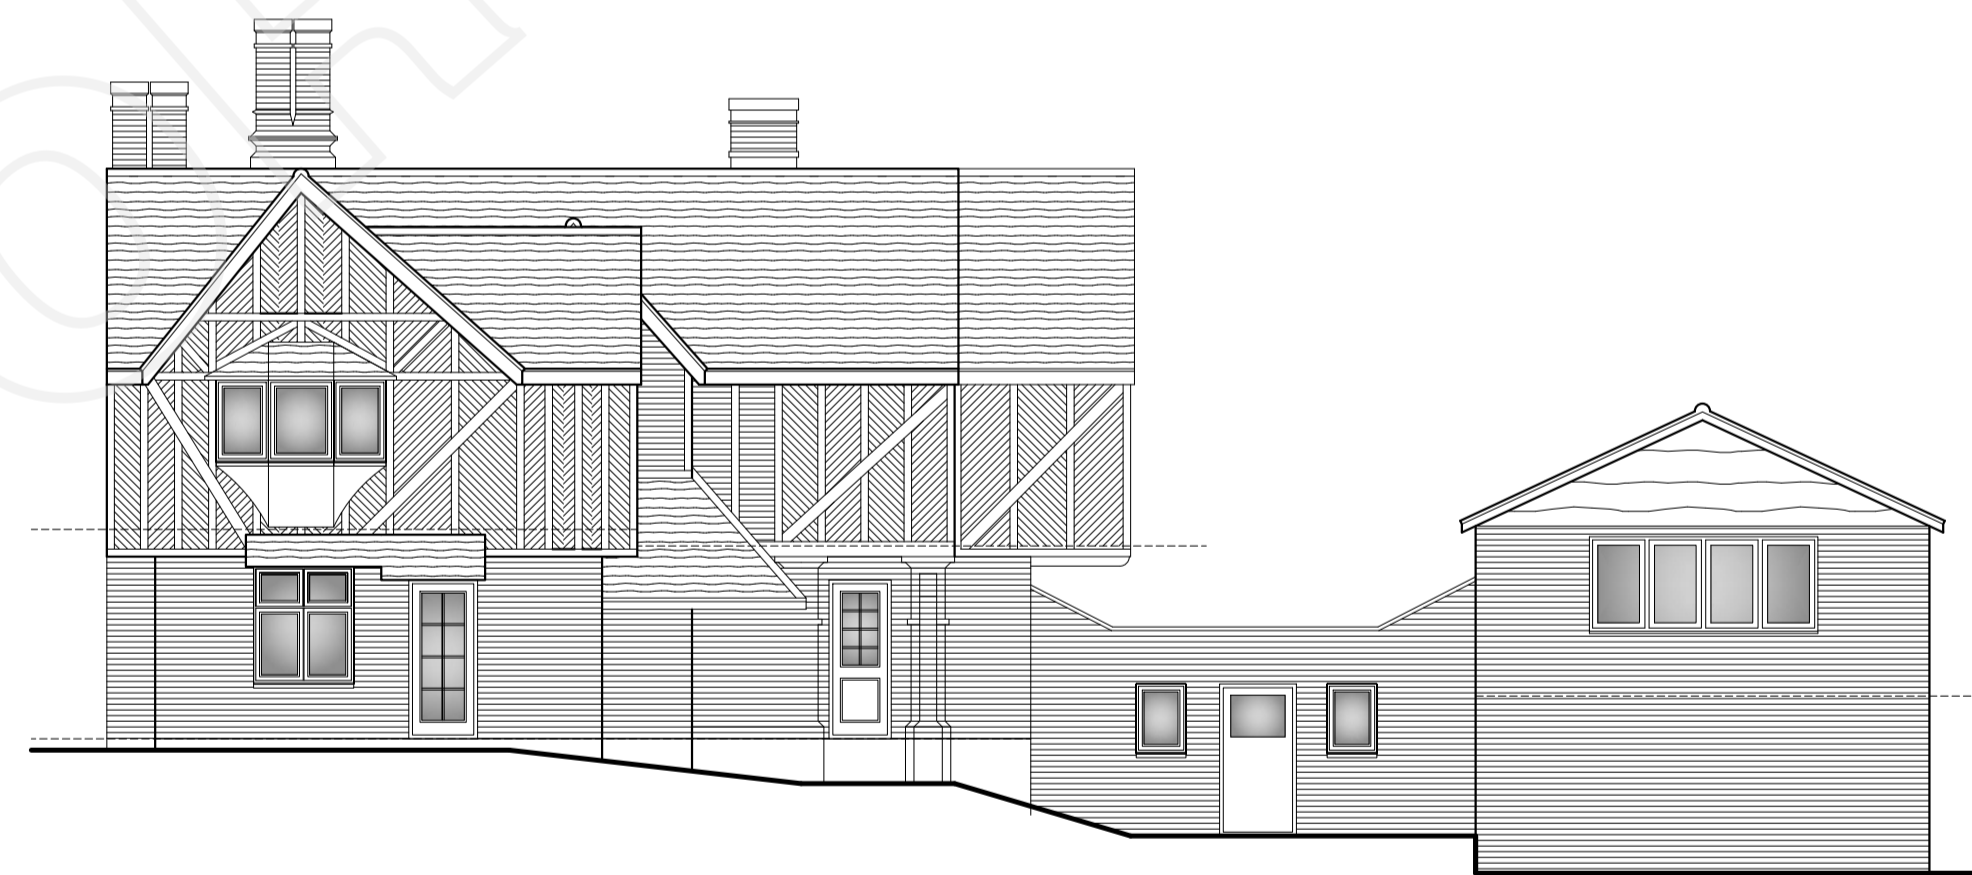

SIDE ELVATION
1:100

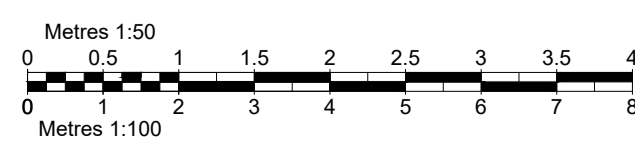

1A Church Street Sawbridgeworth Hertfordshire CM21 9AB		bd TECH SUSTAINABLE ARCHITECTURE
T: 01279 600110 enquiries@brdtech.co.uk www.brdtech.co.uk		
Project NEW GARAGE HILL HOUSE MUCH HADHAM, TOWER HILL SG10 6DL		
Title PROPOSED ELEVATIONS		
Scale @ A1 AS NOTED	Date FEB 2024	Drawn By RWH
Status -		
Ref BRD/24/005/004		
Corporate Building Engineers	ACCREDITED	CIAT GROUP MEMBERSHIP SCHEME MEMBER