


This drawing is Copyright of MARLIN Design Ltd. Copying of this drawing is only permitted by the client for the sole purpose, and in direct connection with, the work as outlined in the brief.




EXISTING FRONT ELEVATION



EXISTING LEFT SIDE ELEVATION

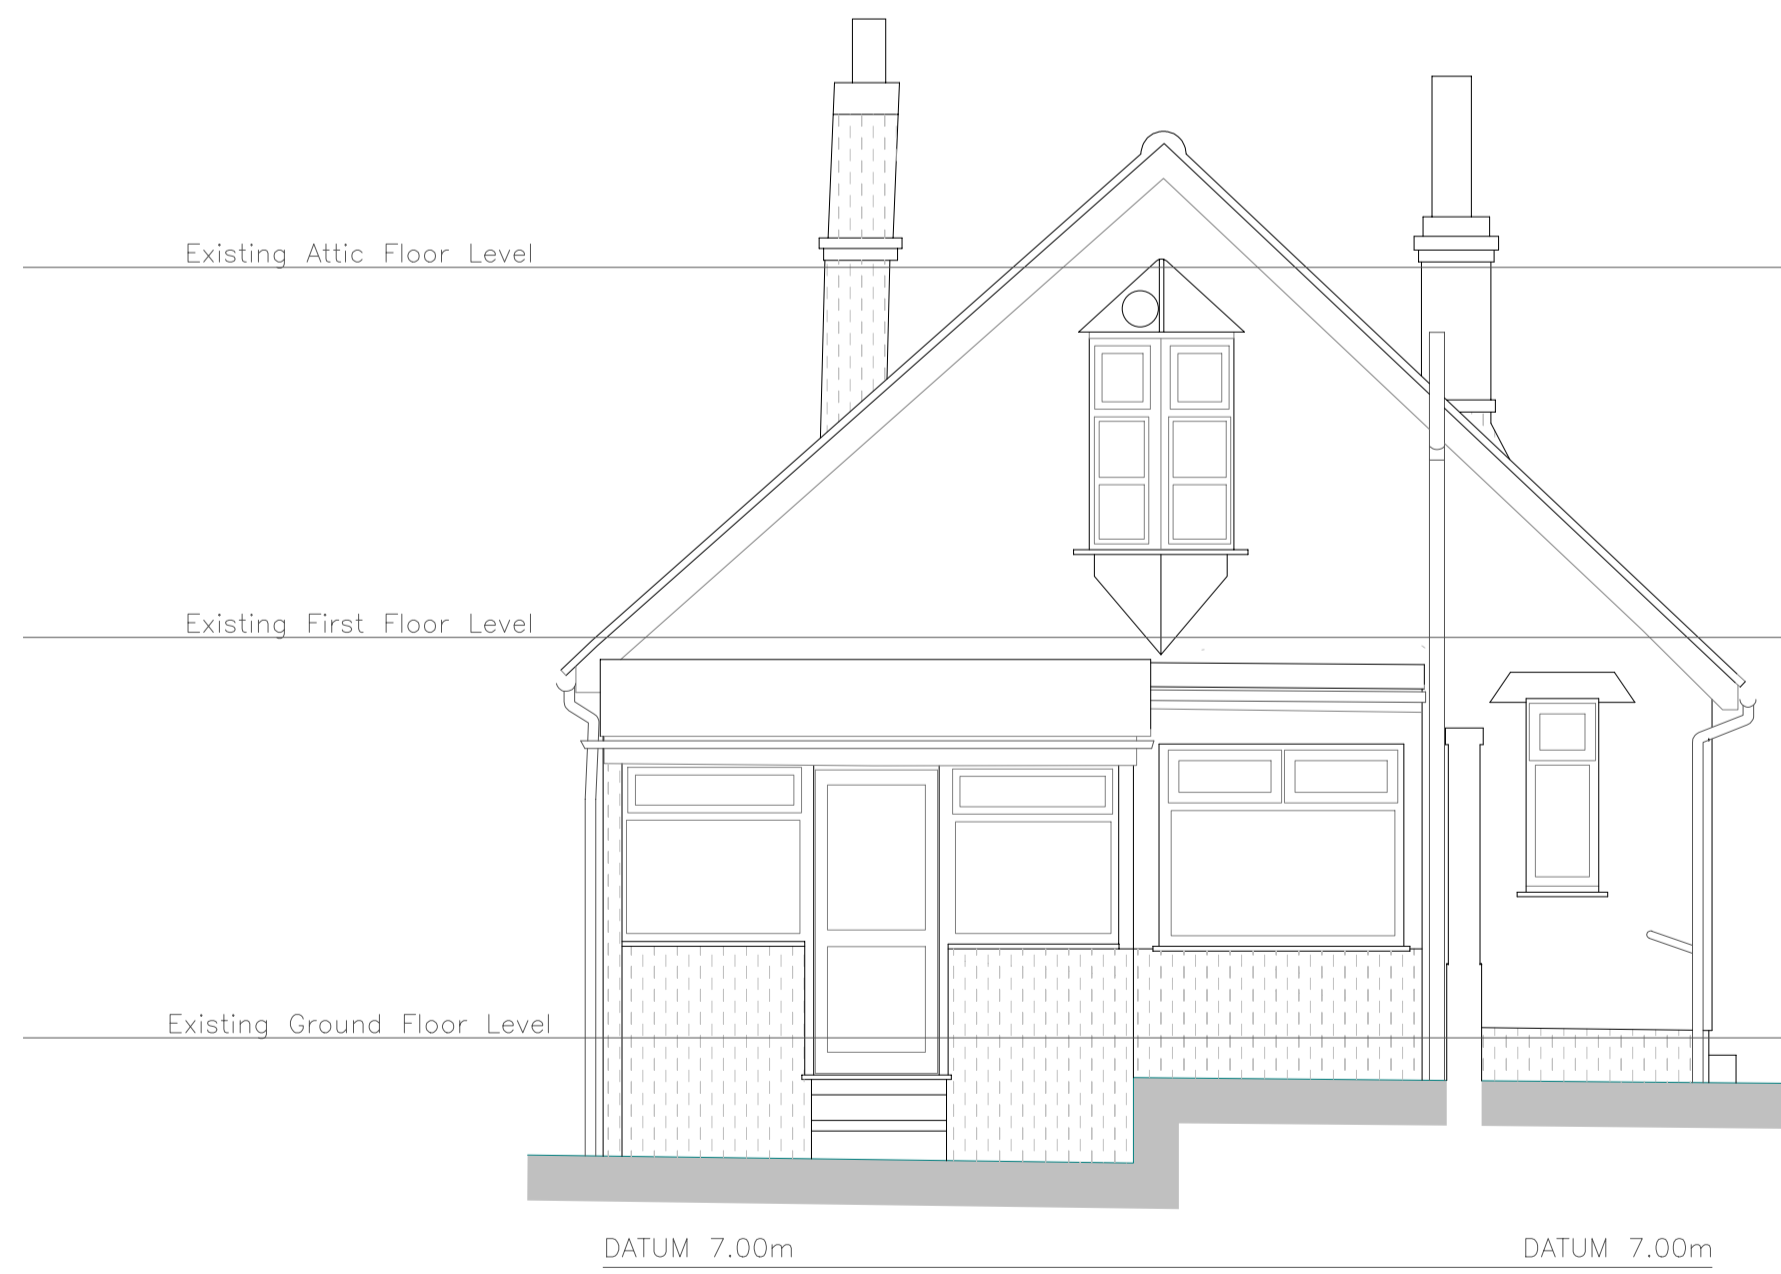

EXISTING REAR ELEVATION

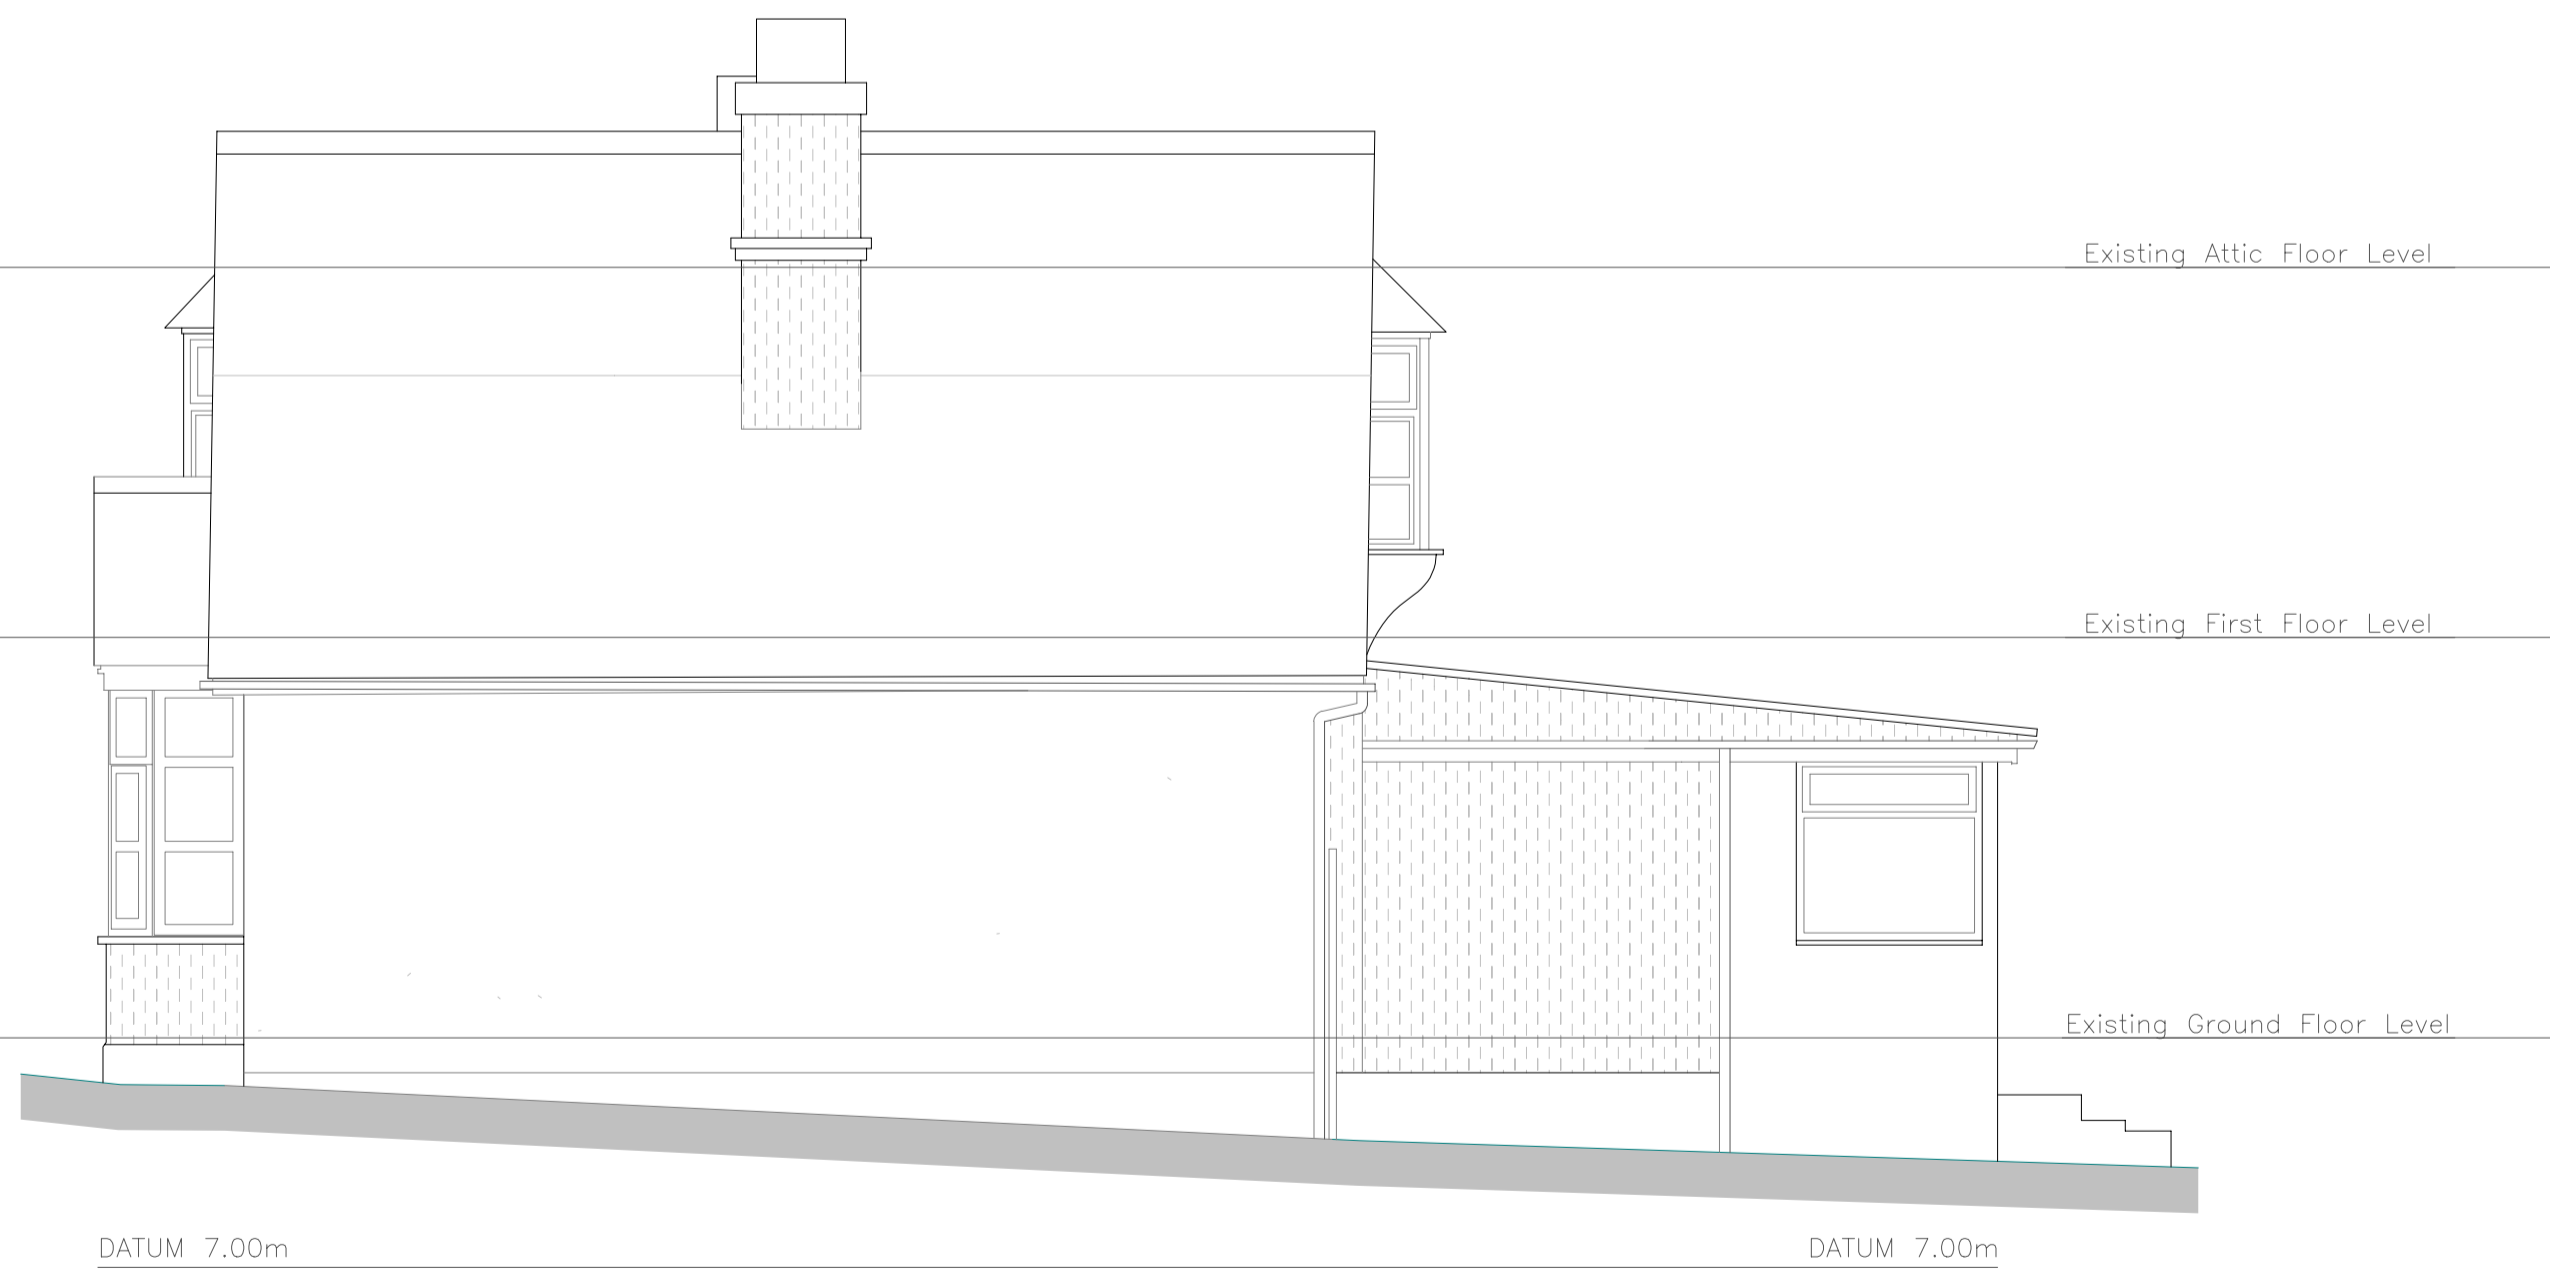

EXISTING RIGHT SIDE ELEVATION

Rev	Description	Date
-----	-------------	------

Project title:

**5 BOUNDARY ROAD,  
BISHOP'S STORTFORD,  
HERTS  
CM23 5LE**

Drawing title:

**EXISTING ELEVATIONS**

Date: FEB 2022	Project No: <b>596</b>
Scale: 1:50 @ A1	Drawing No: <b>002A</b>

01279 933039 | 0207 1183039 | 01438 530039  
W: [www.marlin-design.co.uk](http://www.marlin-design.co.uk)

