




**1 FRONT ELEVATION**  
1 : 50

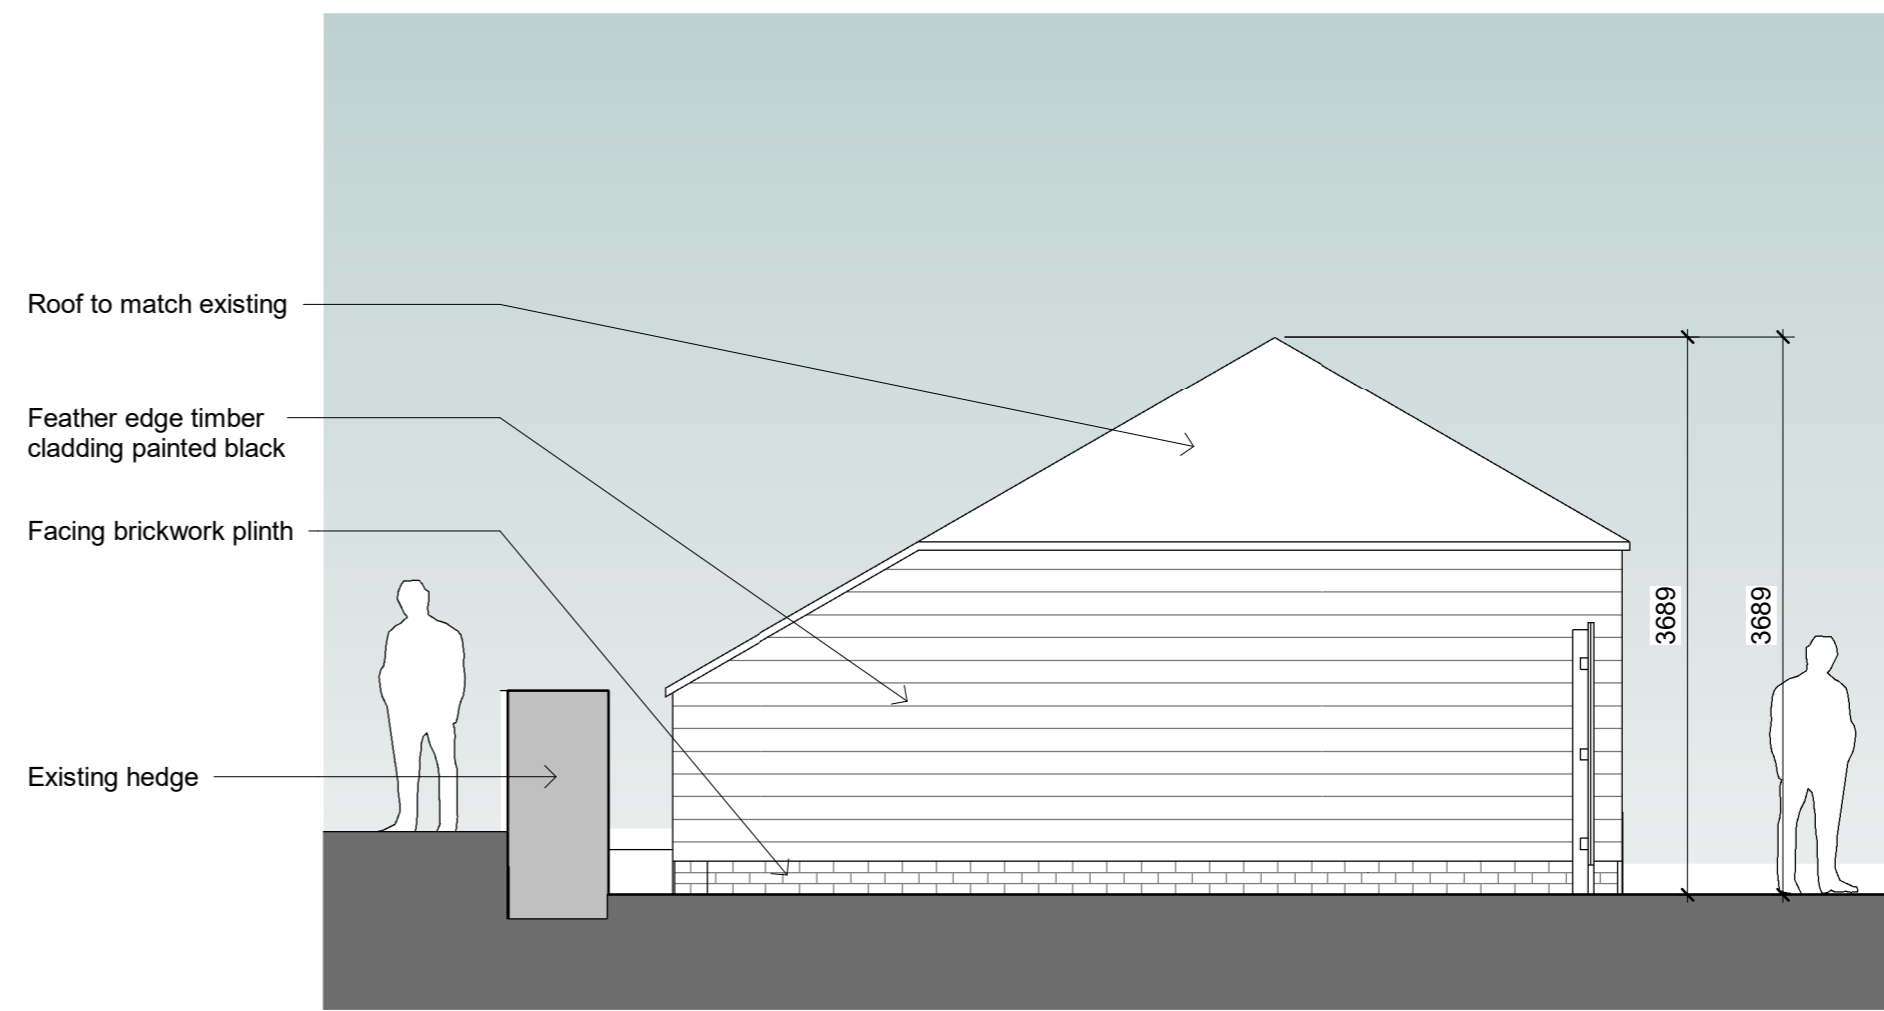

**2 SIDE ELEVATION**  
1 : 50

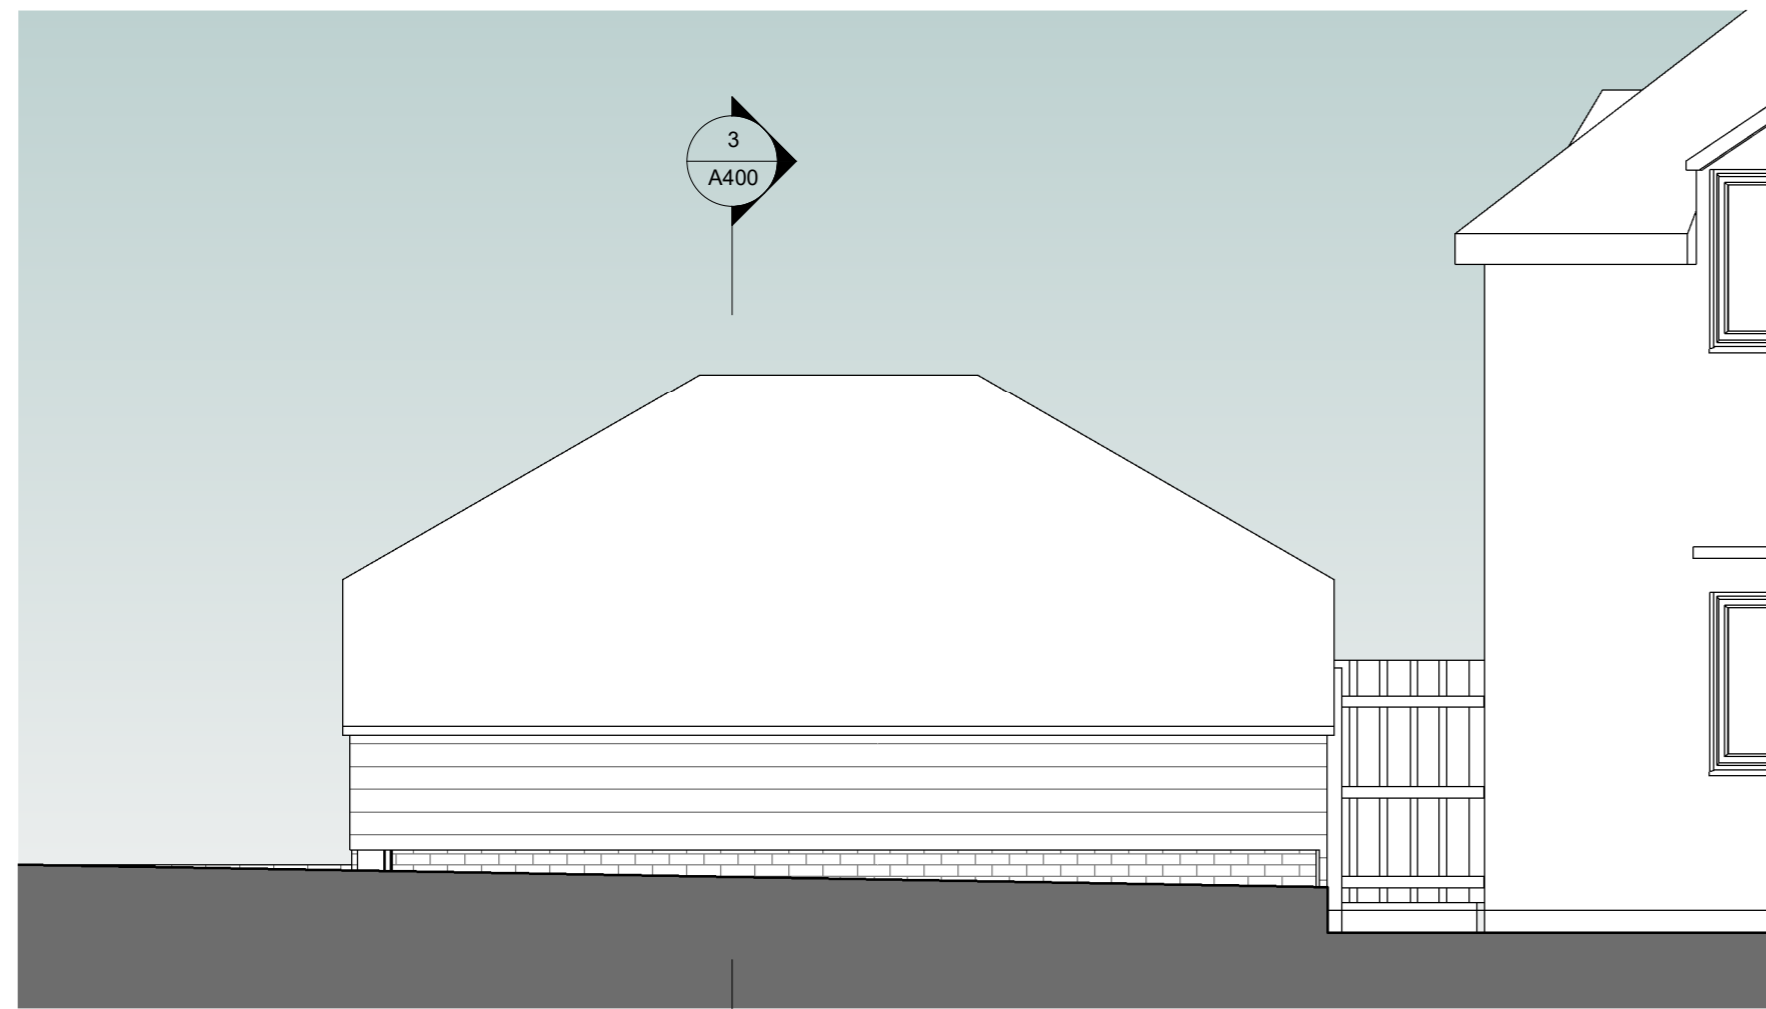

**3 REAR ELEVATION**  
1 : 50

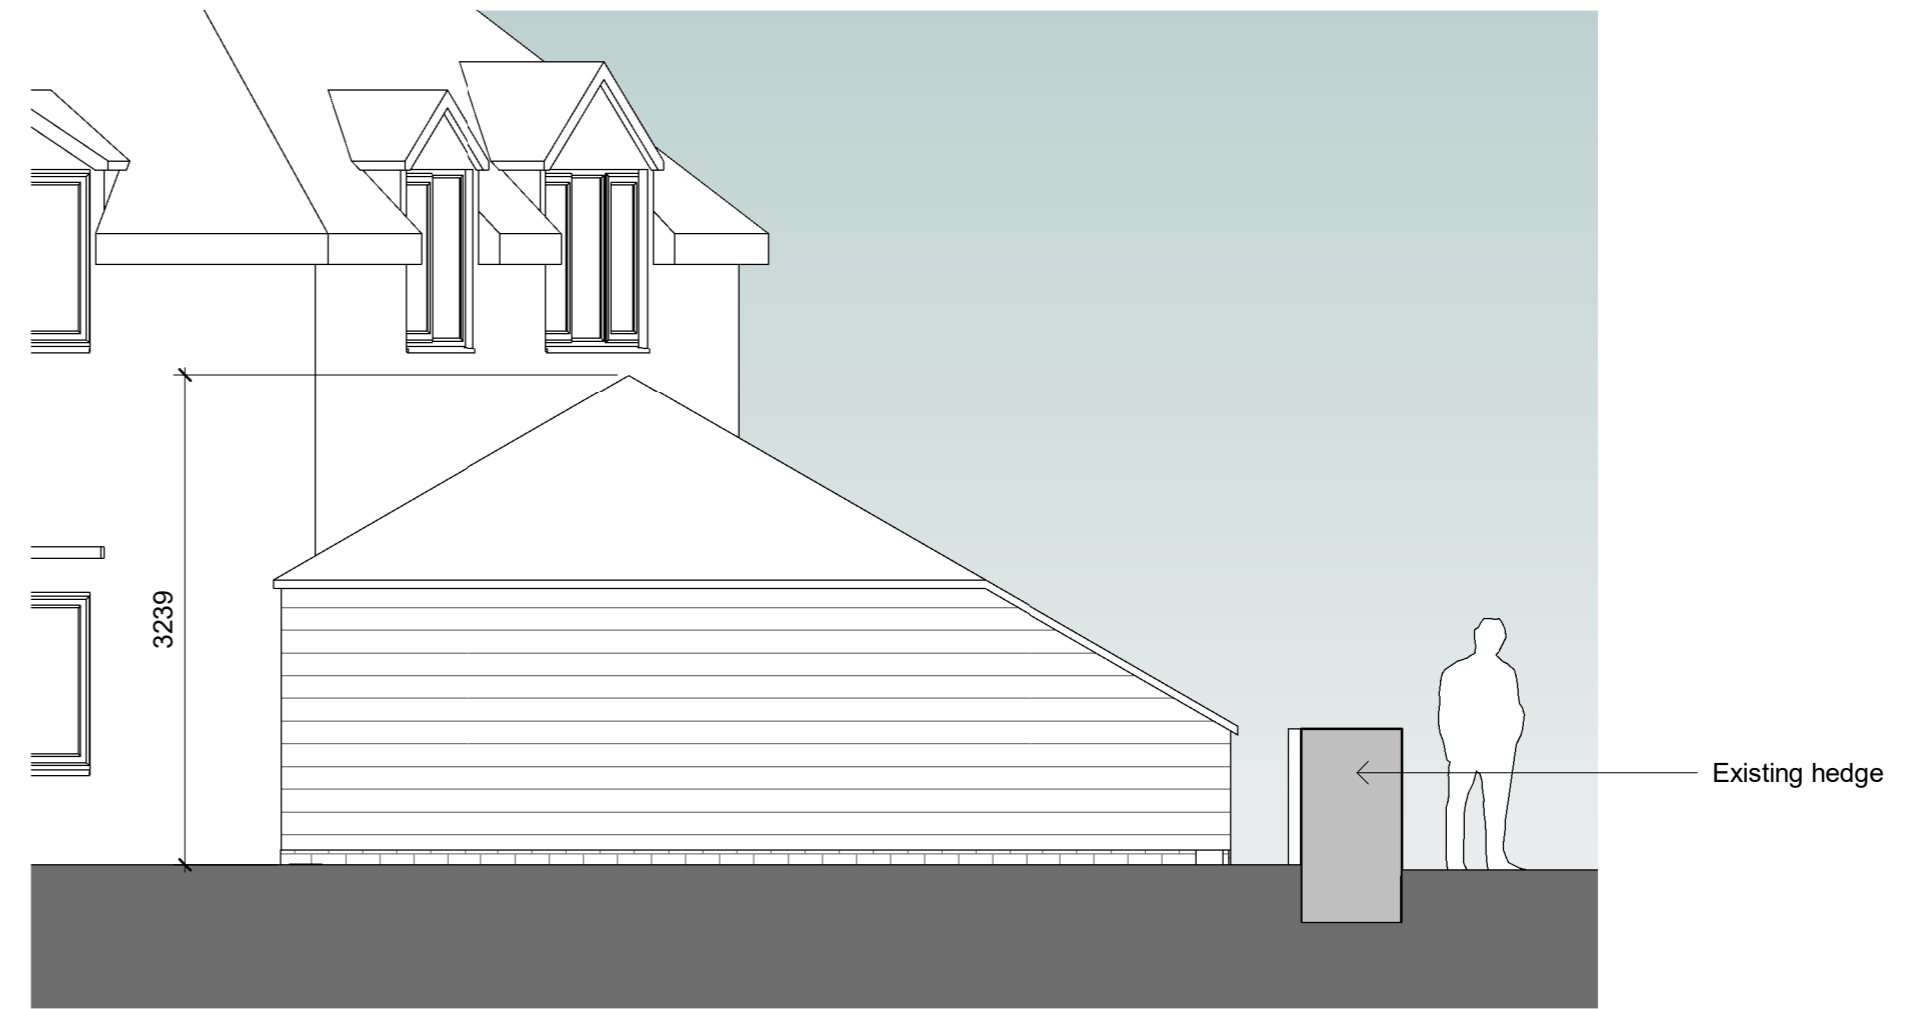

**4 SIDE ELEVATION**  
1 : 50



**David Blanco Associates**  
91C Penton Place, London SE17 3JR  
+44 (0) 7917852373 E: info@davidblanco.co.uk  
COPYRIGHT: David Blanco Associates Ltd reserves all rights to these drawings, design and/or any other data contained herein. No part of the drawings, designs and/or other data contained herein may be reproduced, modified, transmitted or used in any form by any means for any purpose without the prior written consent of DBA Ltd other than for the sole purpose for which such drawings, design and/or other data are provided.  
DIMENSIONS: Contractors shall work from figured dimensions only. Contractors must check all dimensions on site. Discrepancies must be reported immediately to the architect for clarification before proceeding on relevant work.

Rev.	Date	Comment	By

Notes:

Mr Dane Goodson  
Orchard House, Westmill  
Buntingford SG9 9LL

Project  
**PROPOSED FRONT GARAGE**

Drawing			
FRONT GARAGE ELEVATIONS			
Project No.	Stage	Drawing No.	Revision
<b>UK129</b>	<b>2</b>	<b>A401</b>	
Scale	Date	Drawn By	Checked By
1 : 50@A2	11.03.24	DB	DB