




Front Elevation 1:100




Right Elevation




Rear Elevation

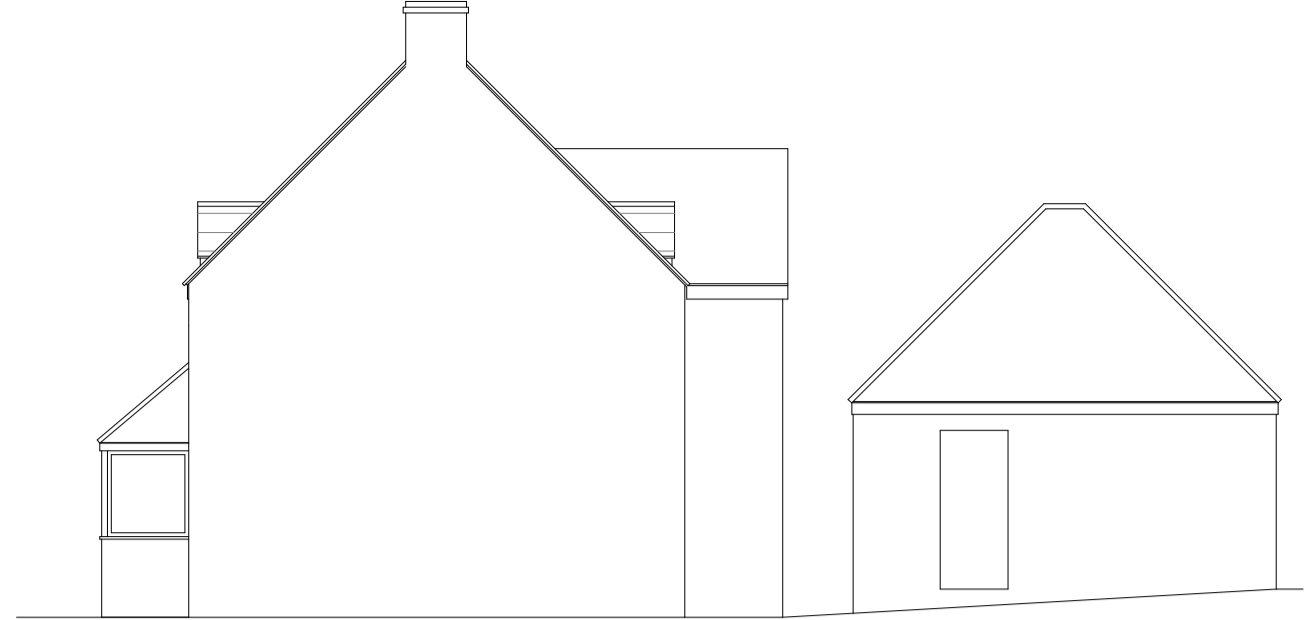


Left Elevation

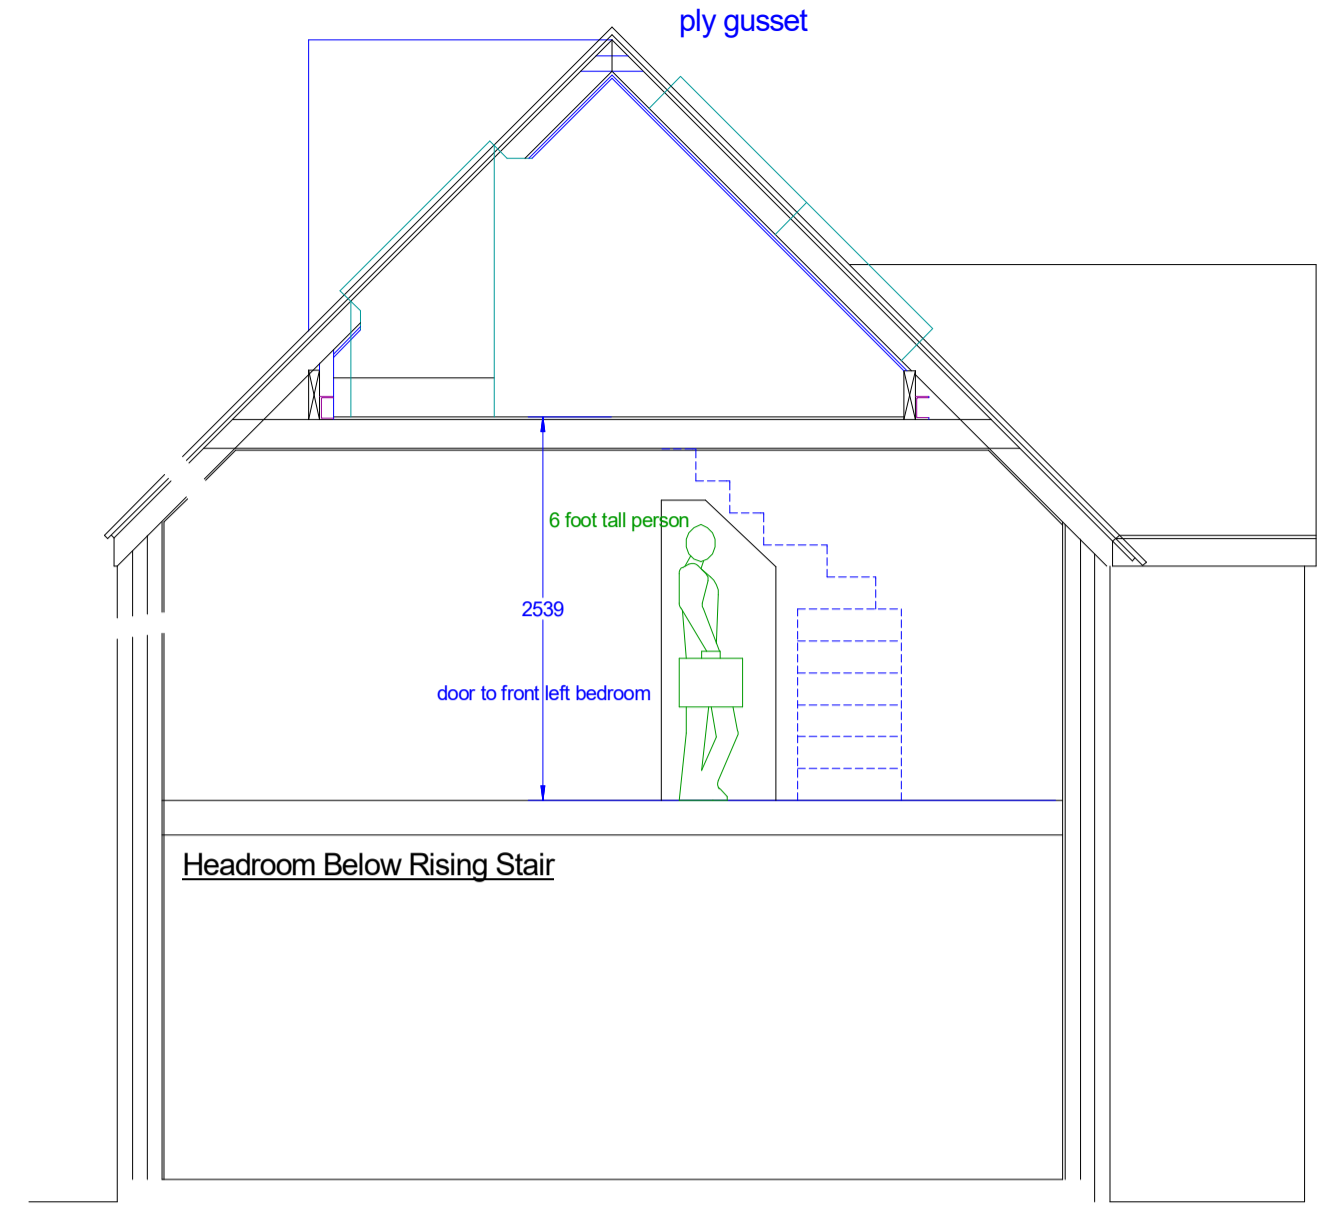

Headroom Below Rising Stair

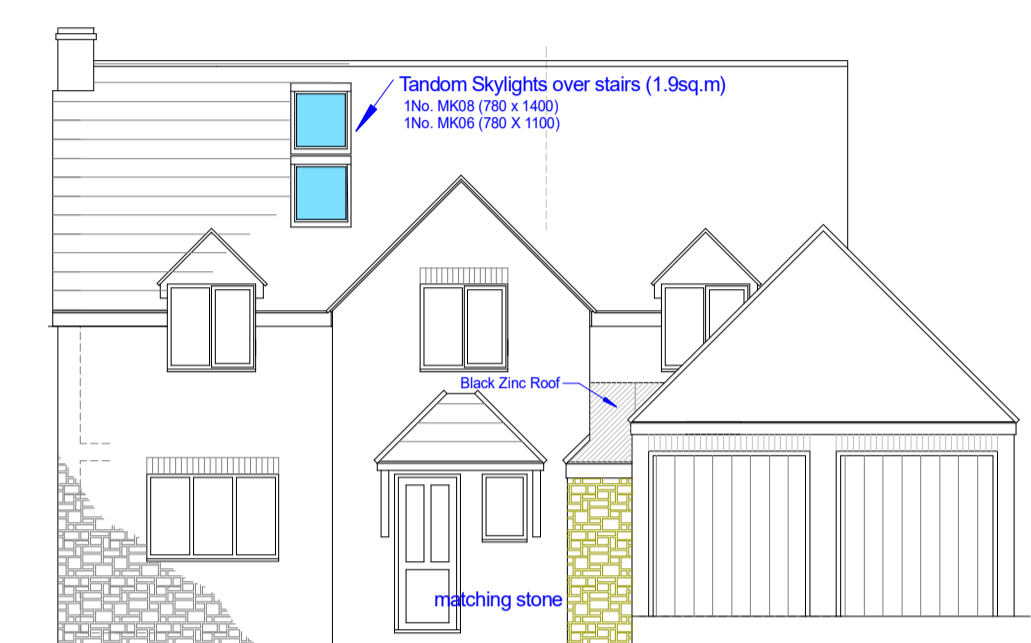


Proposed Elevation 1:100

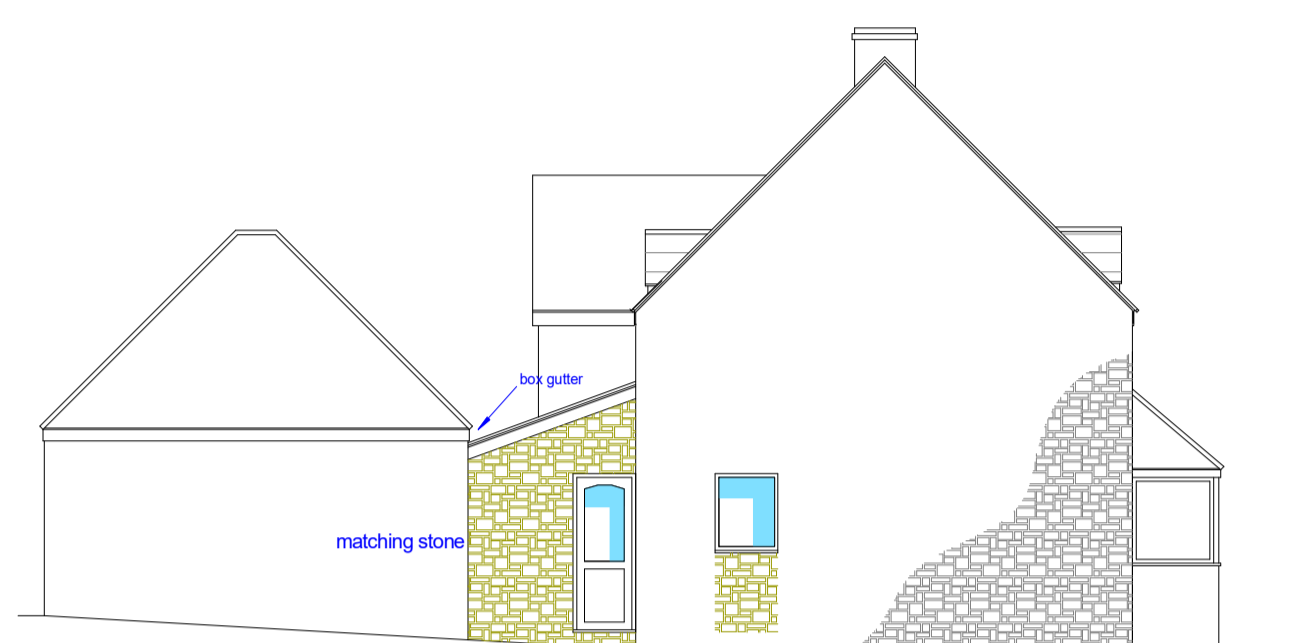


Proposed Right Elevation




Proposed Rear Elevation

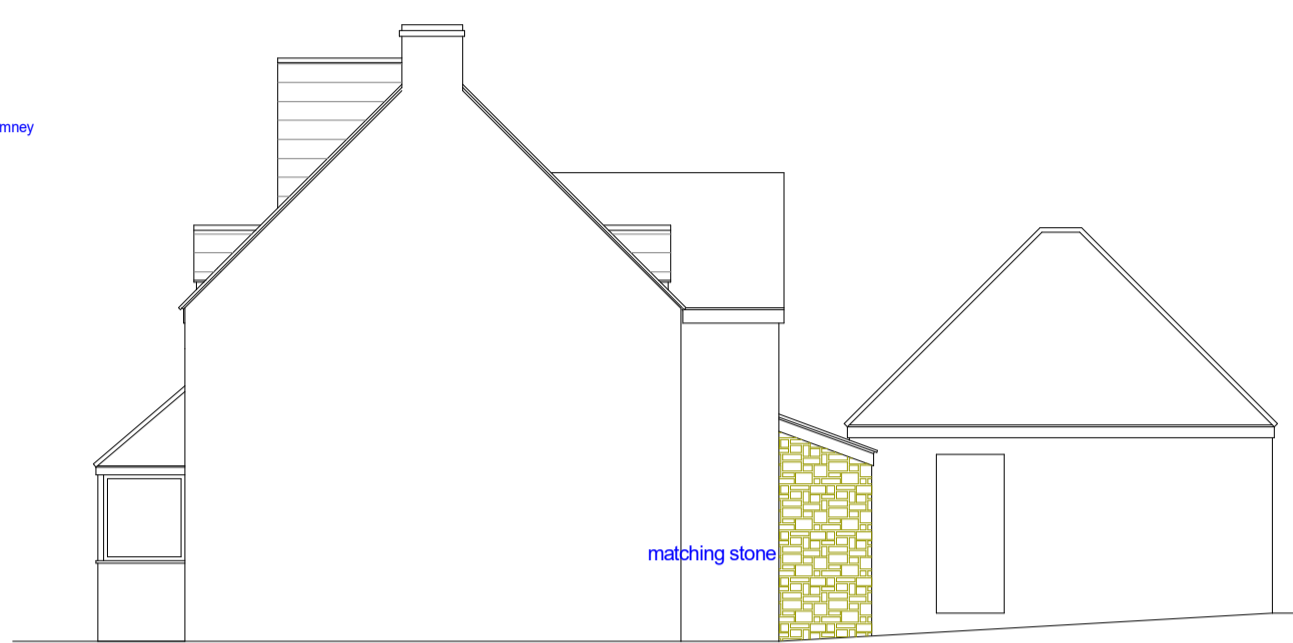


Proposed Left Elevation

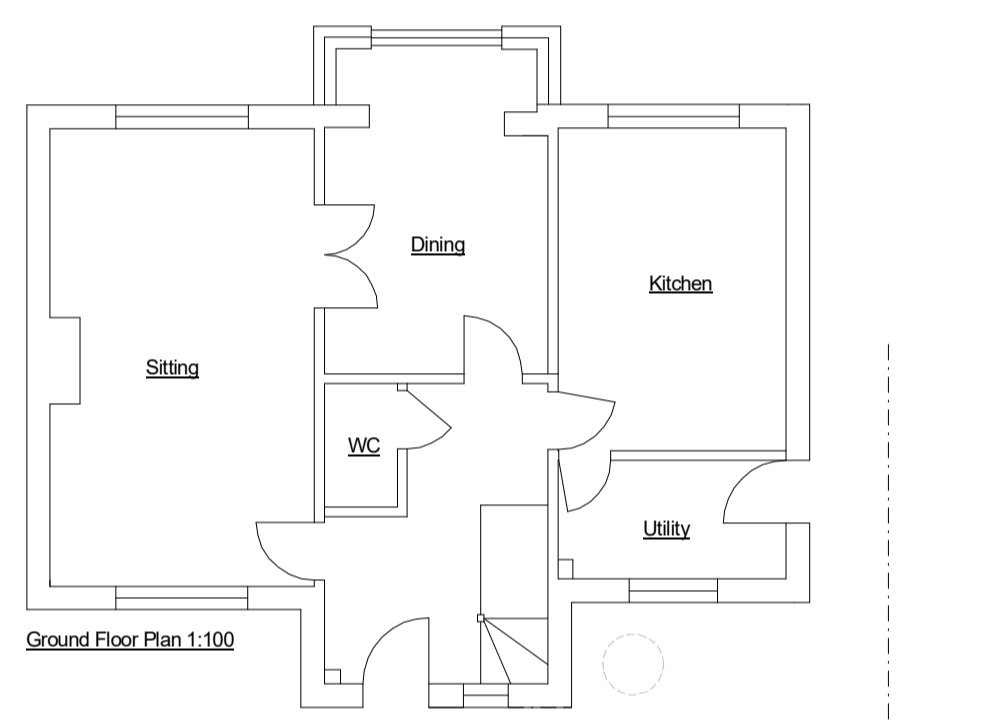


Ground Floor Plan 1:100

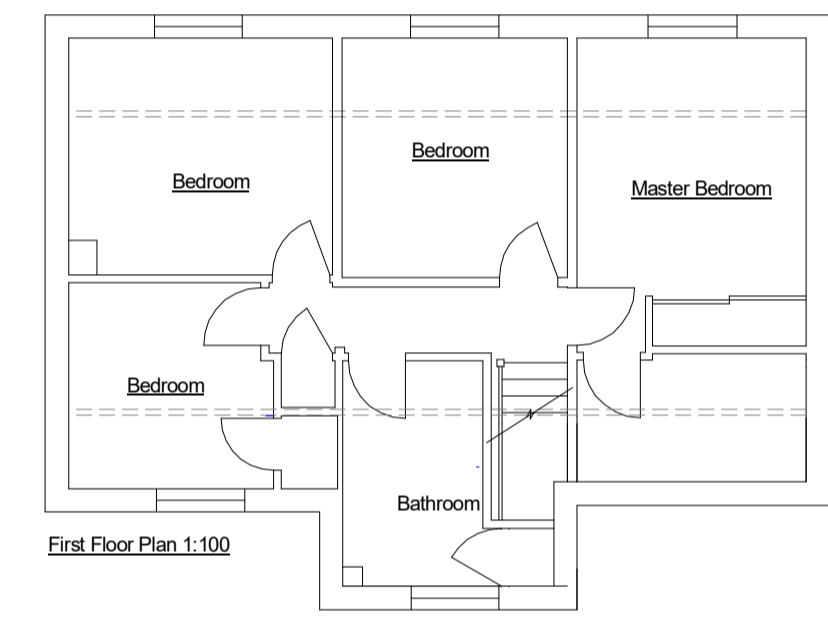


First Floor Plan 1:100

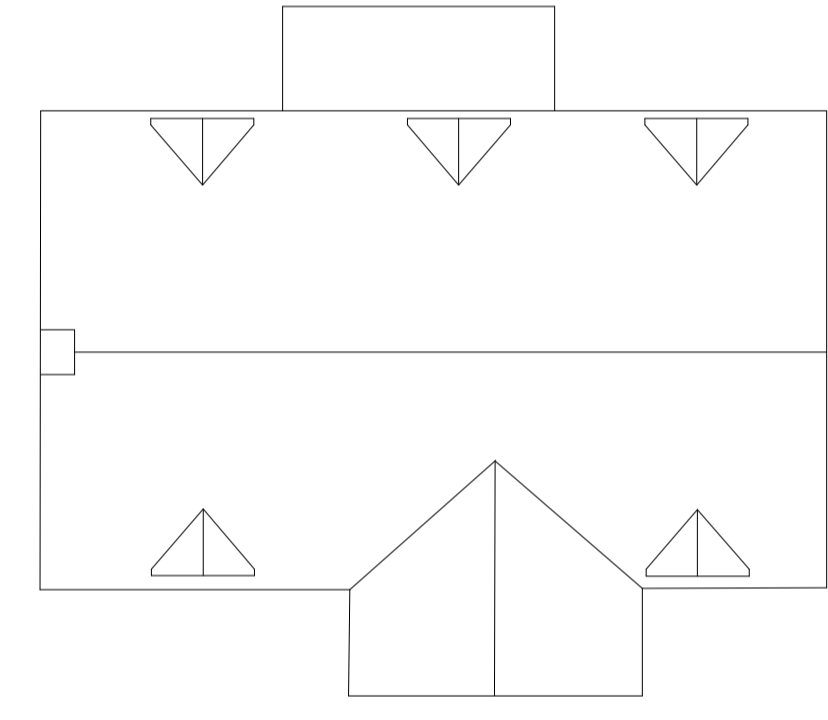


Existing Roof Plan 1:100

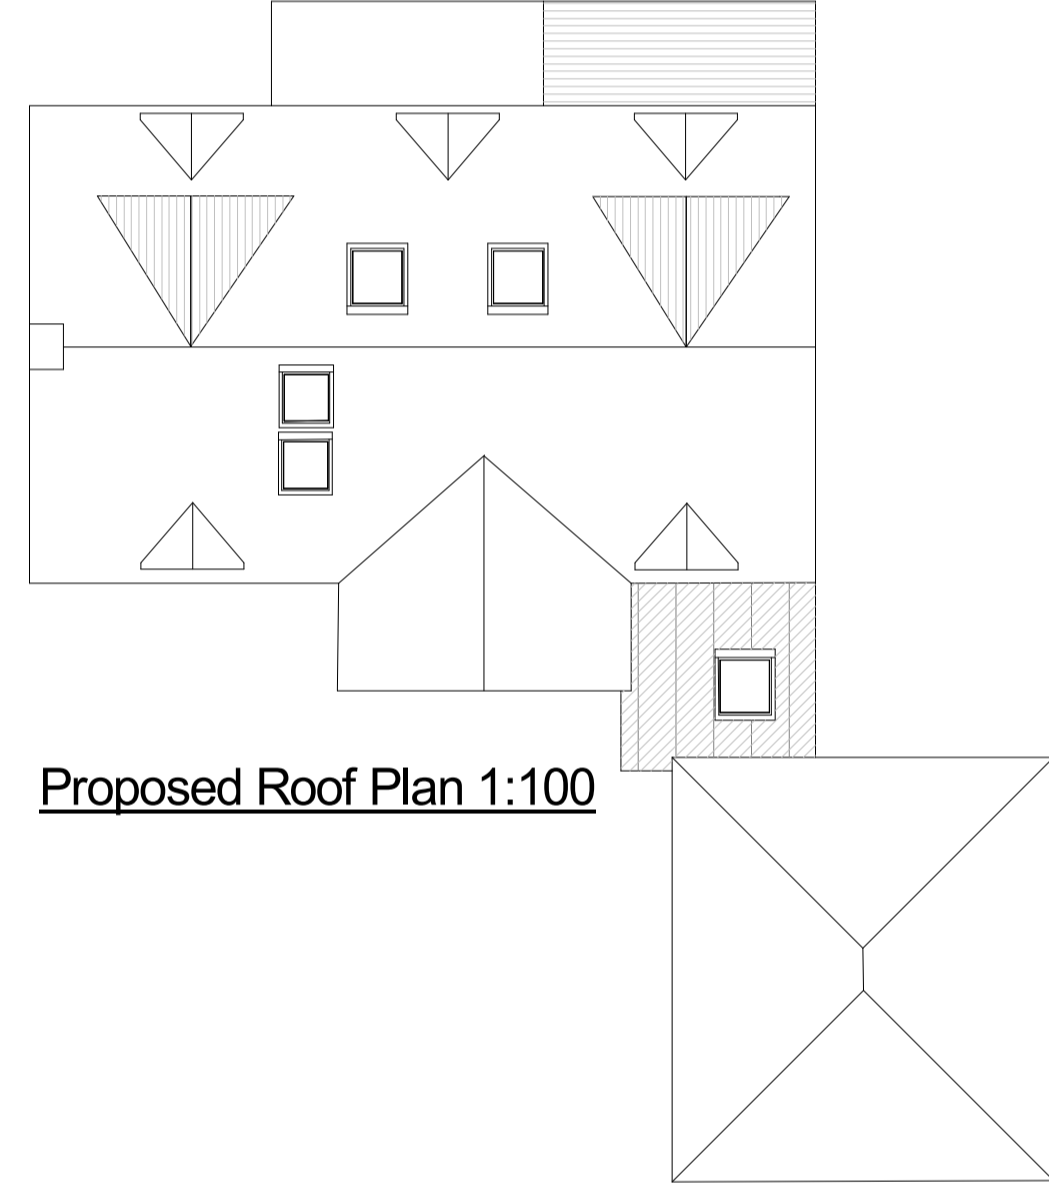


Proposed Roof Plan 1:100

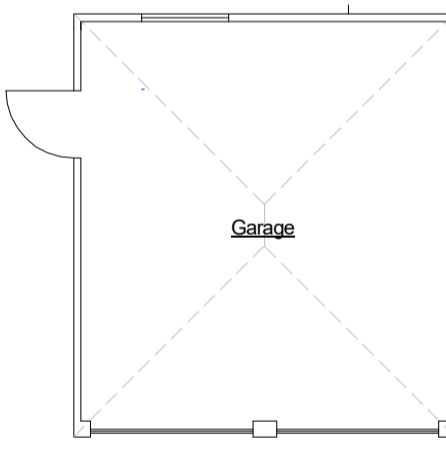


Garage

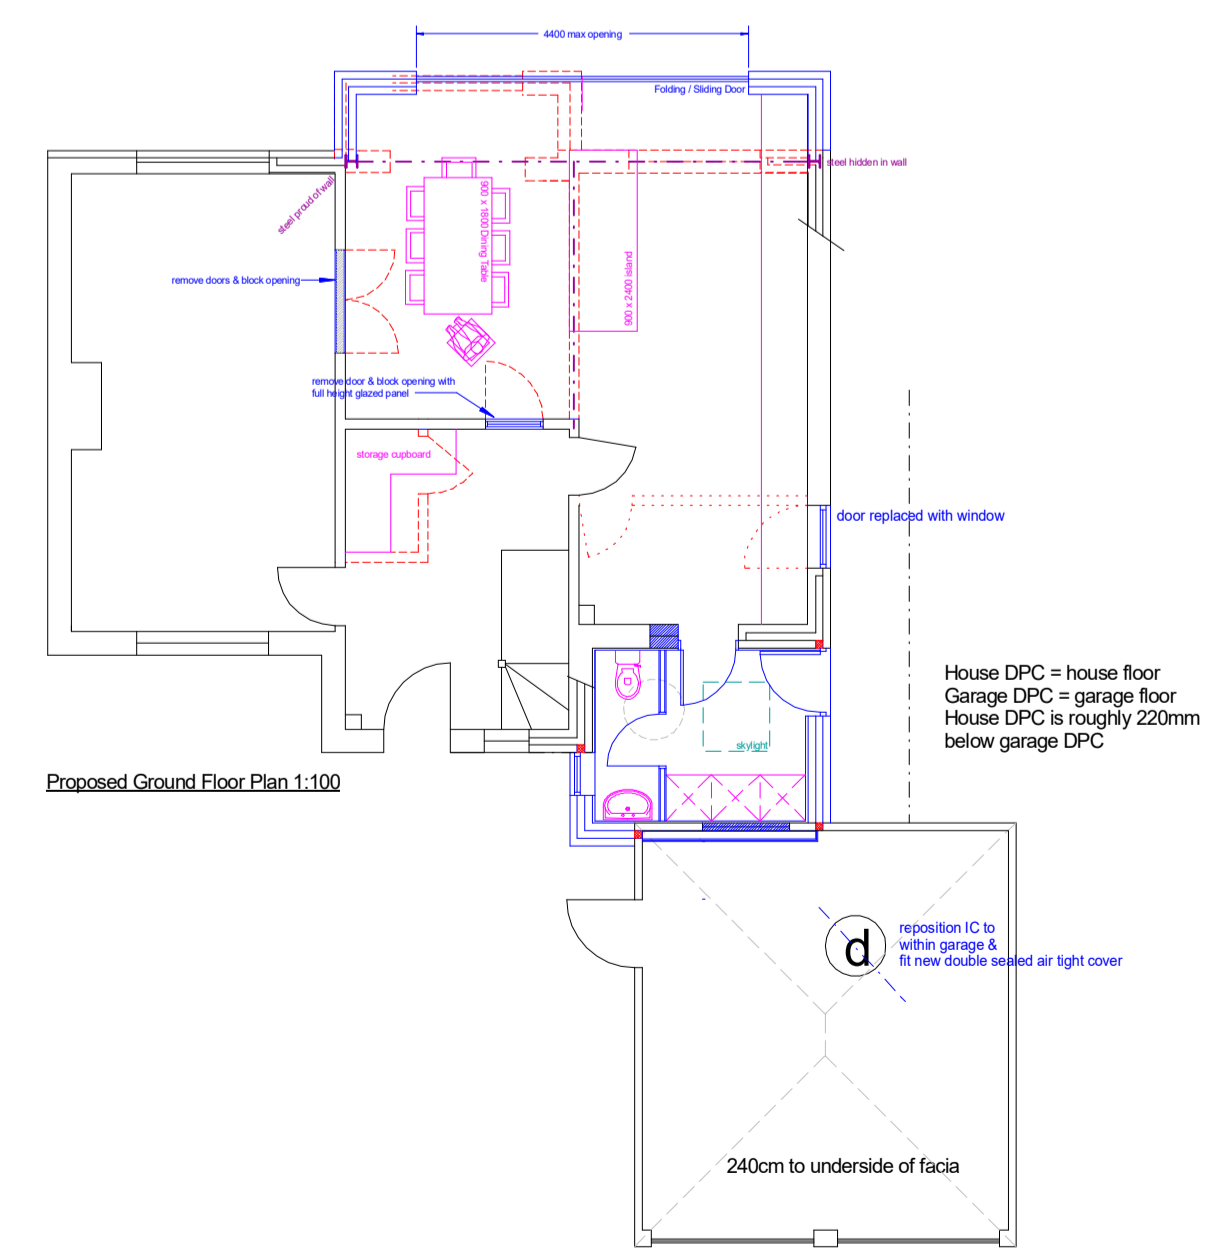


Proposed Ground Floor Plan 1:100

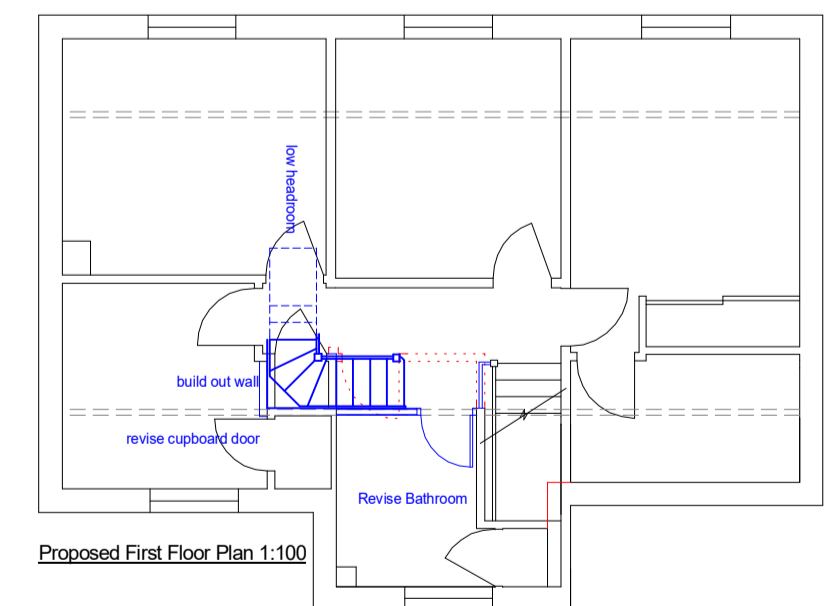

Proposed First Floor Plan 1:100

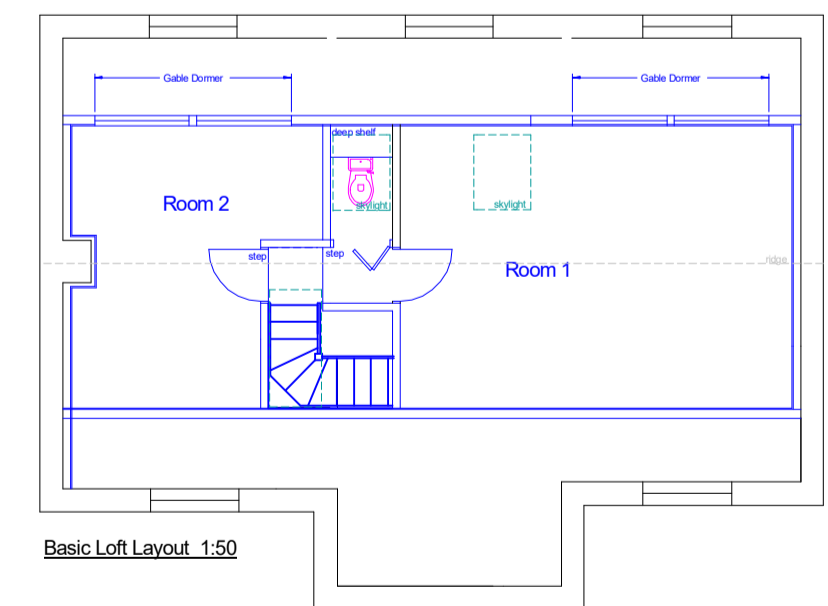

Basic Loft Layout 1:50

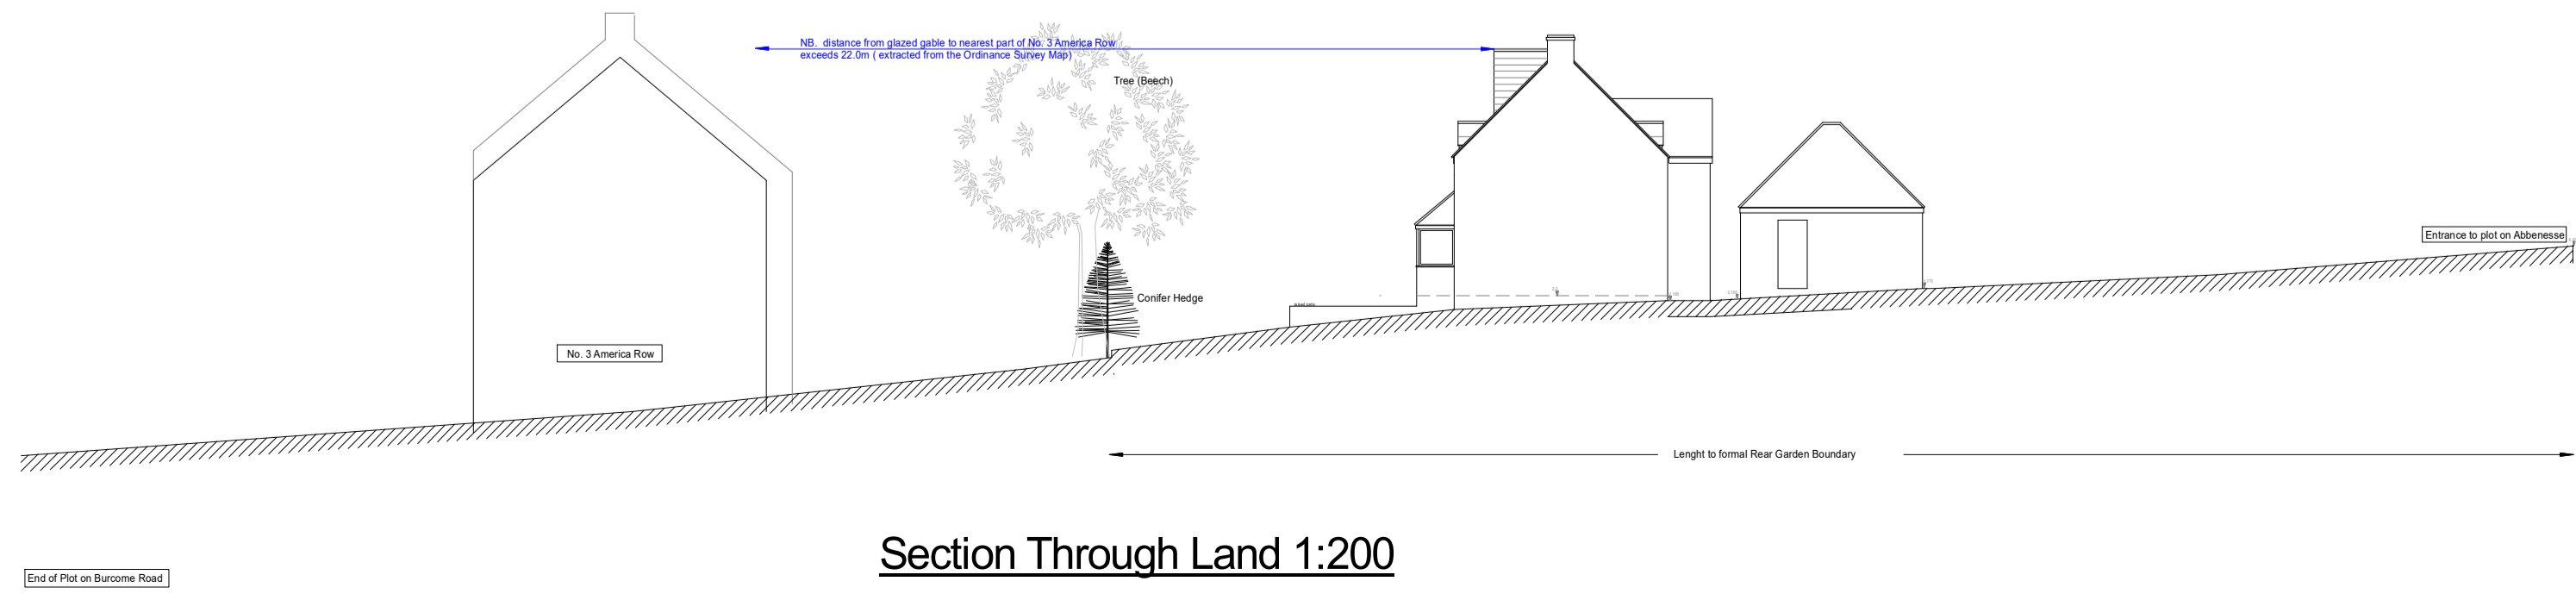

Section Through Land 1:200

<b>A</b>	<b>19.03.24</b>	<b>Roof Plans &amp; Section Added</b>
REVISION	DATE	DESCRIPTION
<b>VJM</b> DeSIGN HoUSE		
CLIENT	Sarah Wayne	
PROJECT	Pipers Gate Abbenesse GL6 8QR	
DRAWING TITLE	Proposed Loft Conversion & Extensions	
SCALE 1:50, 1:100	DATE 21.02.24	DRAWN BY VJM
DRAWING NUMBER 2023.047.Planning	REV <b>A</b>	