


Existing Roof Plan

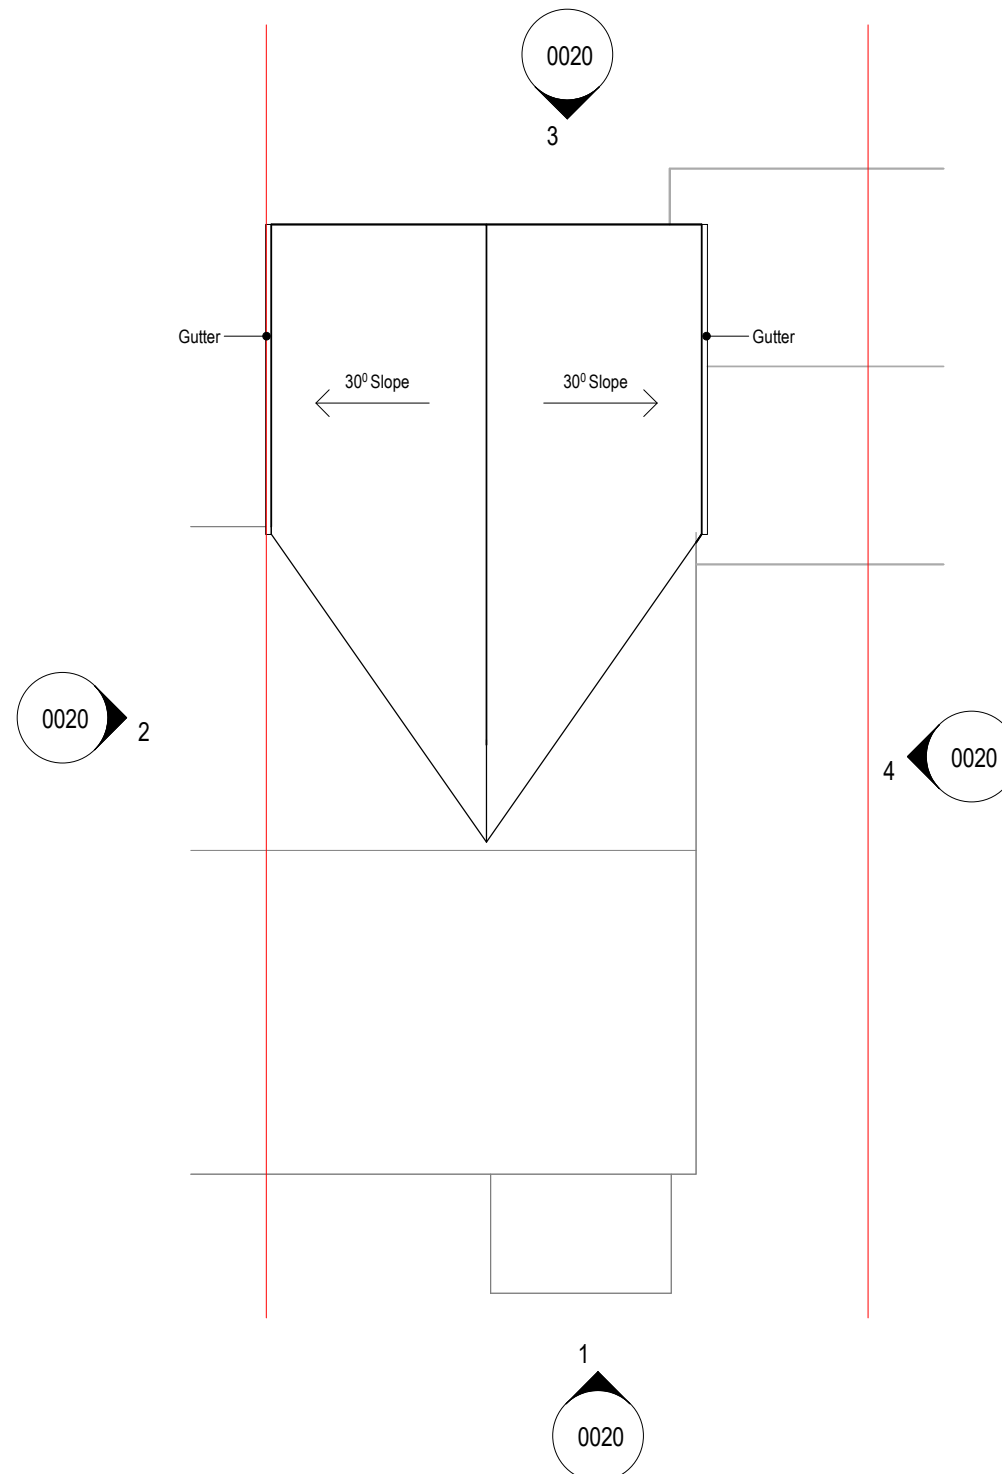

Proposed Roof Plan

PROJECT
2 Darell Gardens - First Floor Extension

CLIENT
Adam Cox

DRAWING

SCALE
1 : 100@A3

ORIGINATOR NO
0001

DATE
February 2024

DRAWING NUMBER: **CL00-000-A-0011** REVISION: **P01**

PROJECT | ORIGINATOR | ZONE | LEVEL | TYPE | ROLE | NUMBER