

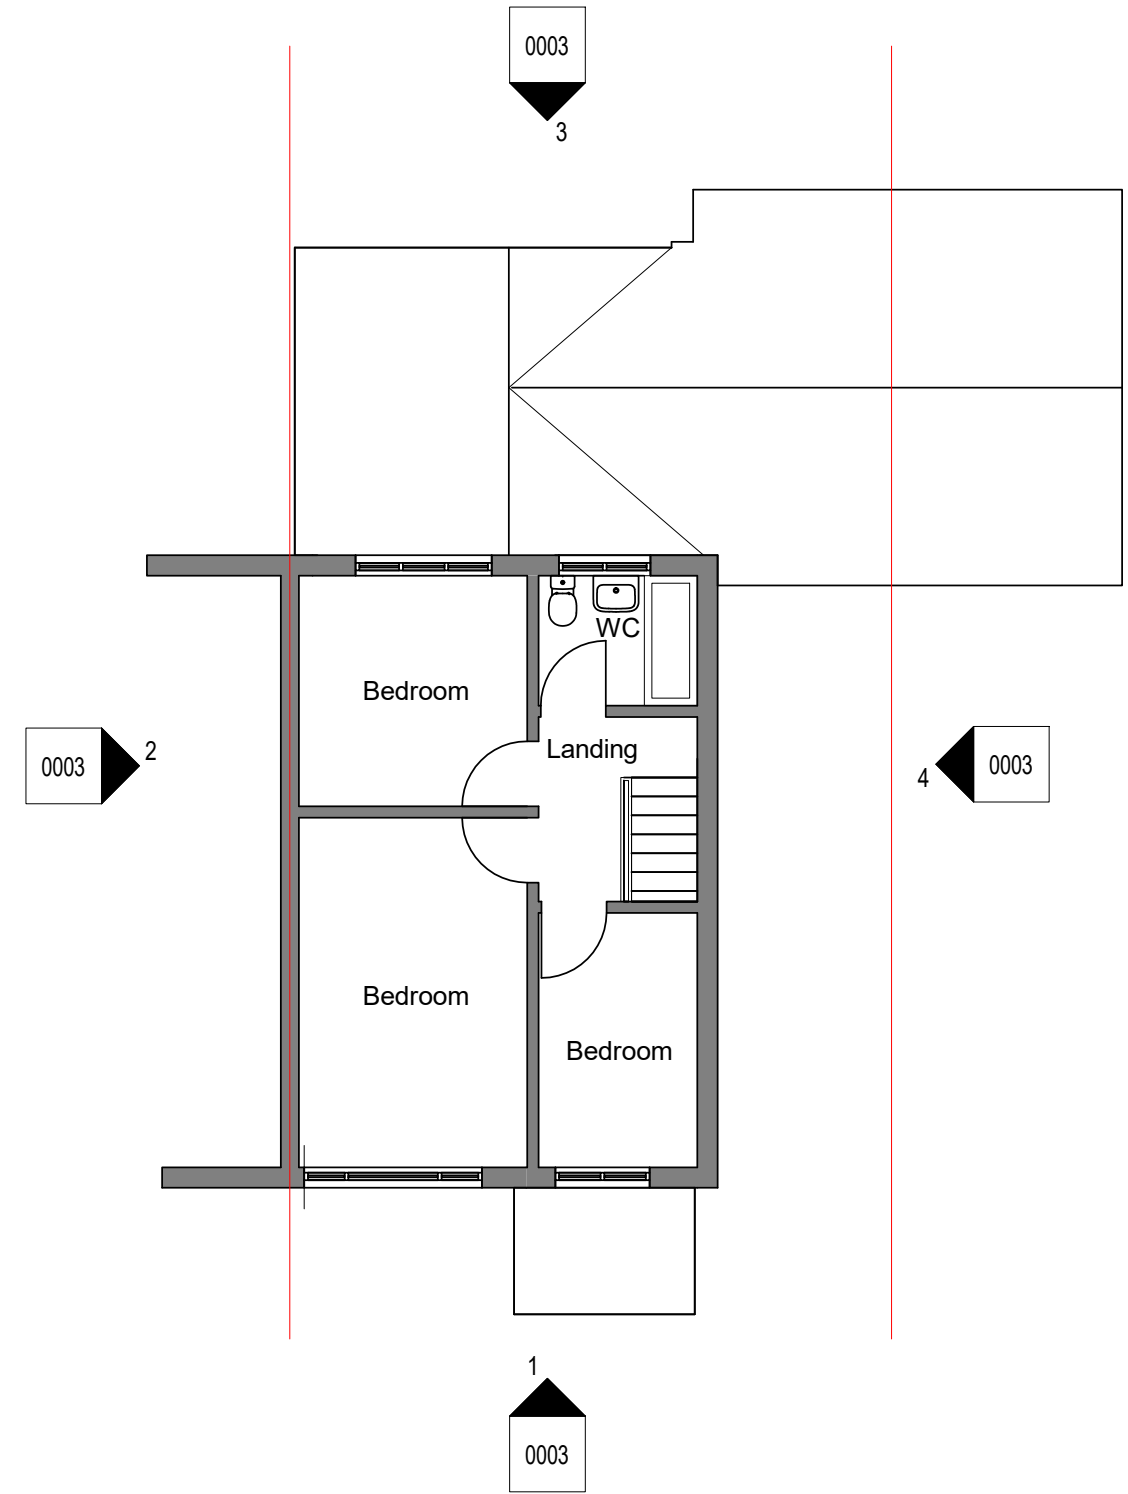


Existing Ground Floor Plan

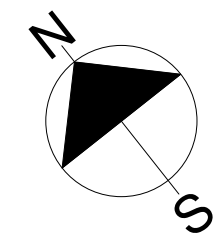

Existing First Floor Plan

 

PROJECT
2 Darell Gardens - First Floor Extension

CLIENT

DRAWING

Existing Floor Plan

SCALE ORIGINATOR NO

1 : 100@A3 0001

DATE

February 2024

DRAWING NUMBER: REVISION:

CL00-000-A-0002 P01

PROJECT | ORIGINATOR | ZONE | LEVEL | TYPE | ROLE | NUMBER