



Rev.	Date	Description
P01	15.02.2024	Issued for Planning

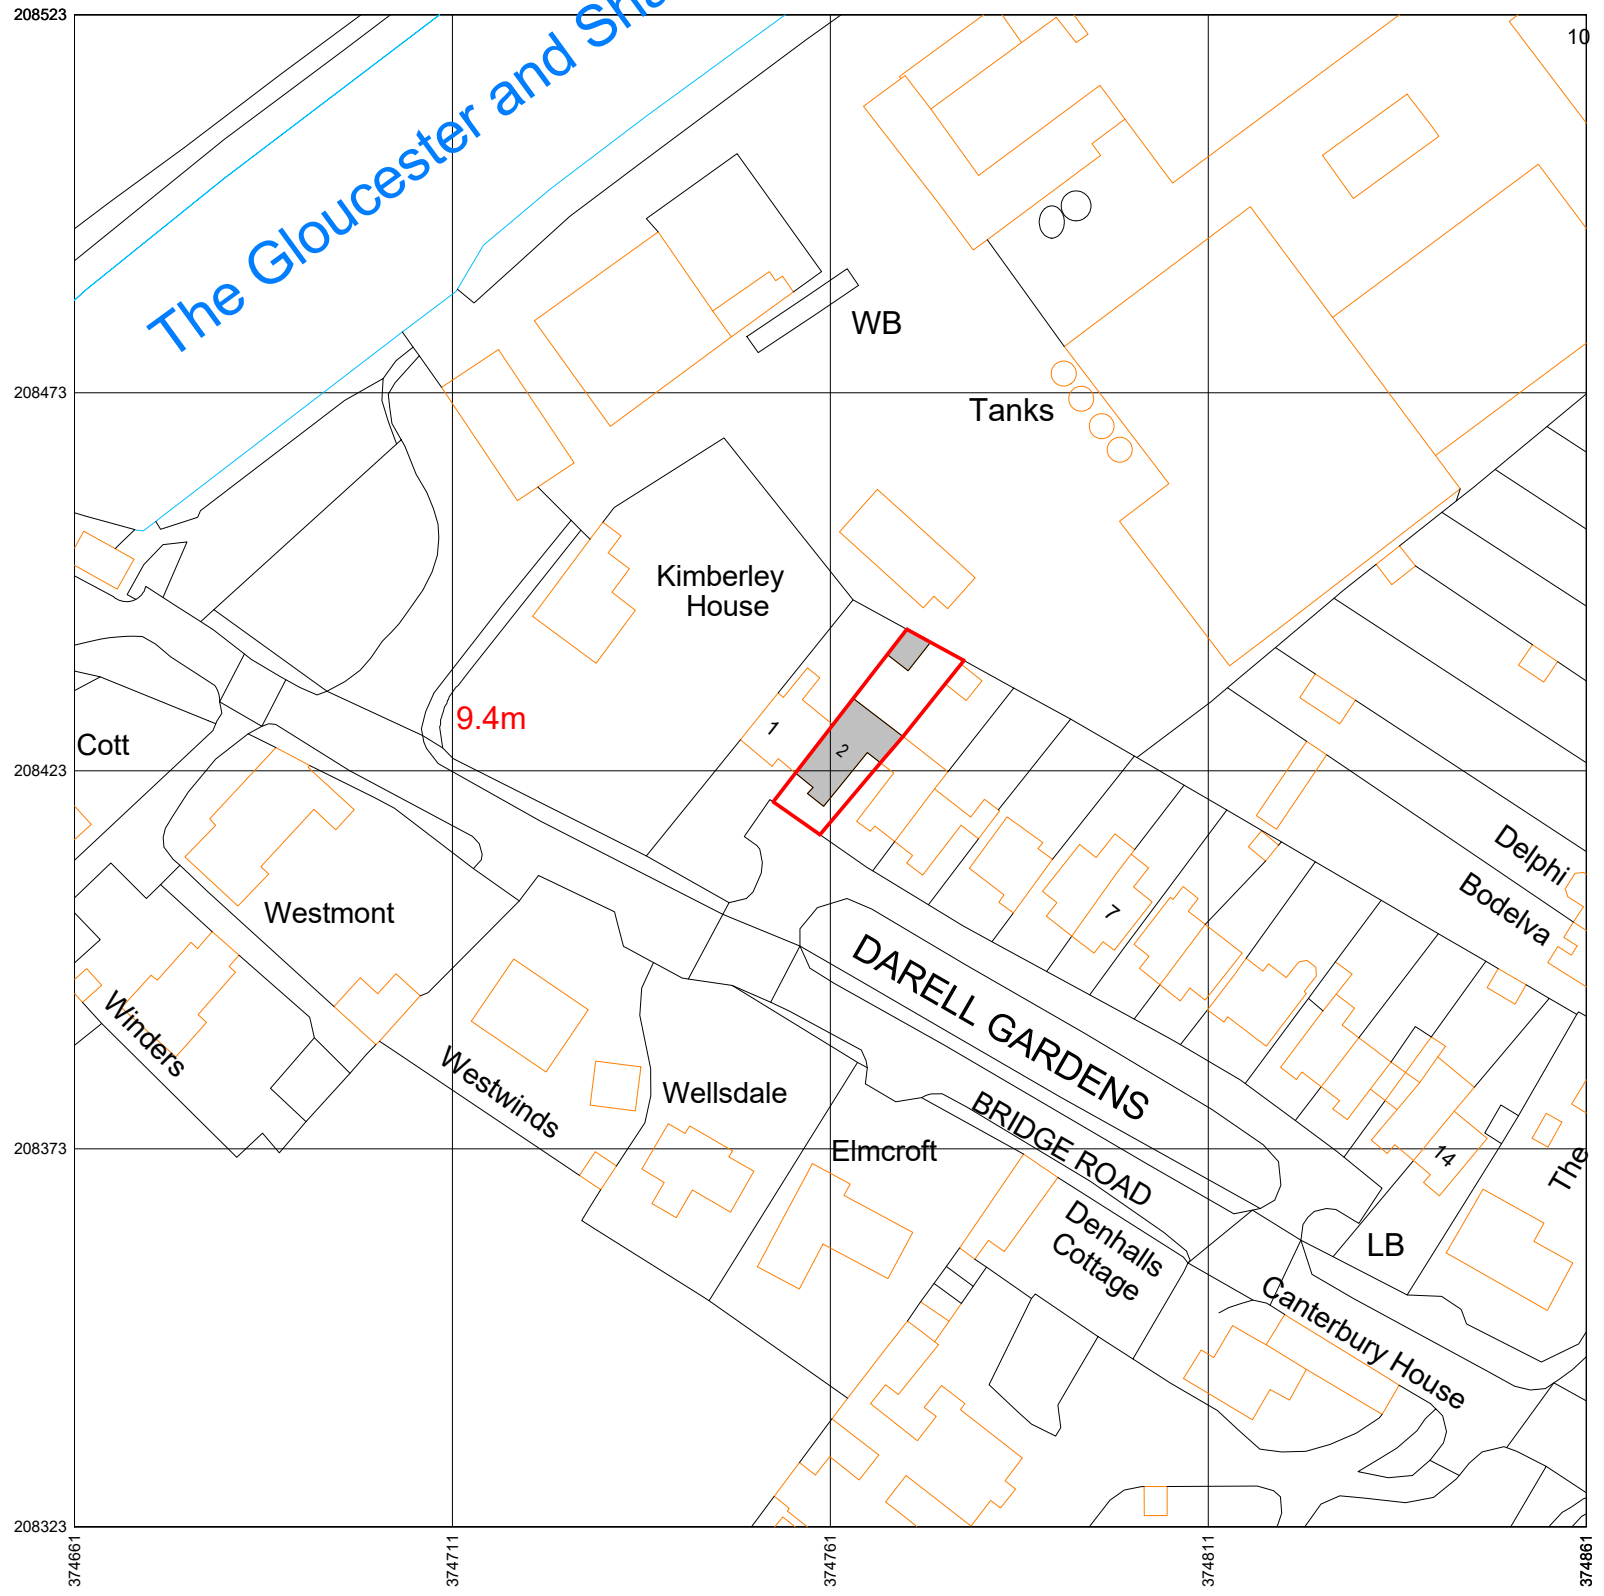

Existing Site Location Plan
1 : 1000

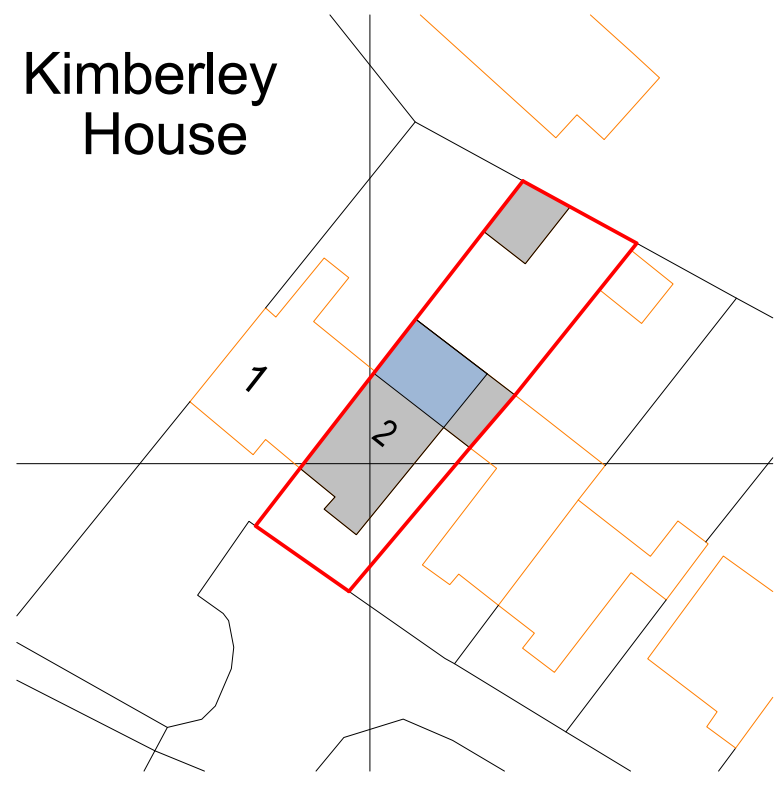

Proposed Site Block Plan
1 : 500

- Site Boundary
- Existing Building
- First Floor Extension

PROJECT
2 Darell Gardens - First Floor Extension

CLIENT

DRAWING

Site Plans

SCALE ORIGINATOR NO

As indicated@A3 0001

DATE


February 2024

DRAWING NUMBER: REVISION:

CL00-000-A-0001

P01

PROJECT | ORIGINATOR | ZONE | LEVEL | TYPE | ROLE | NUMBER

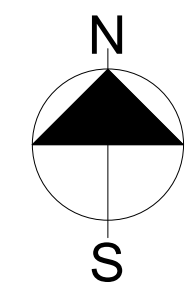

15/02/2024 17:43:58