

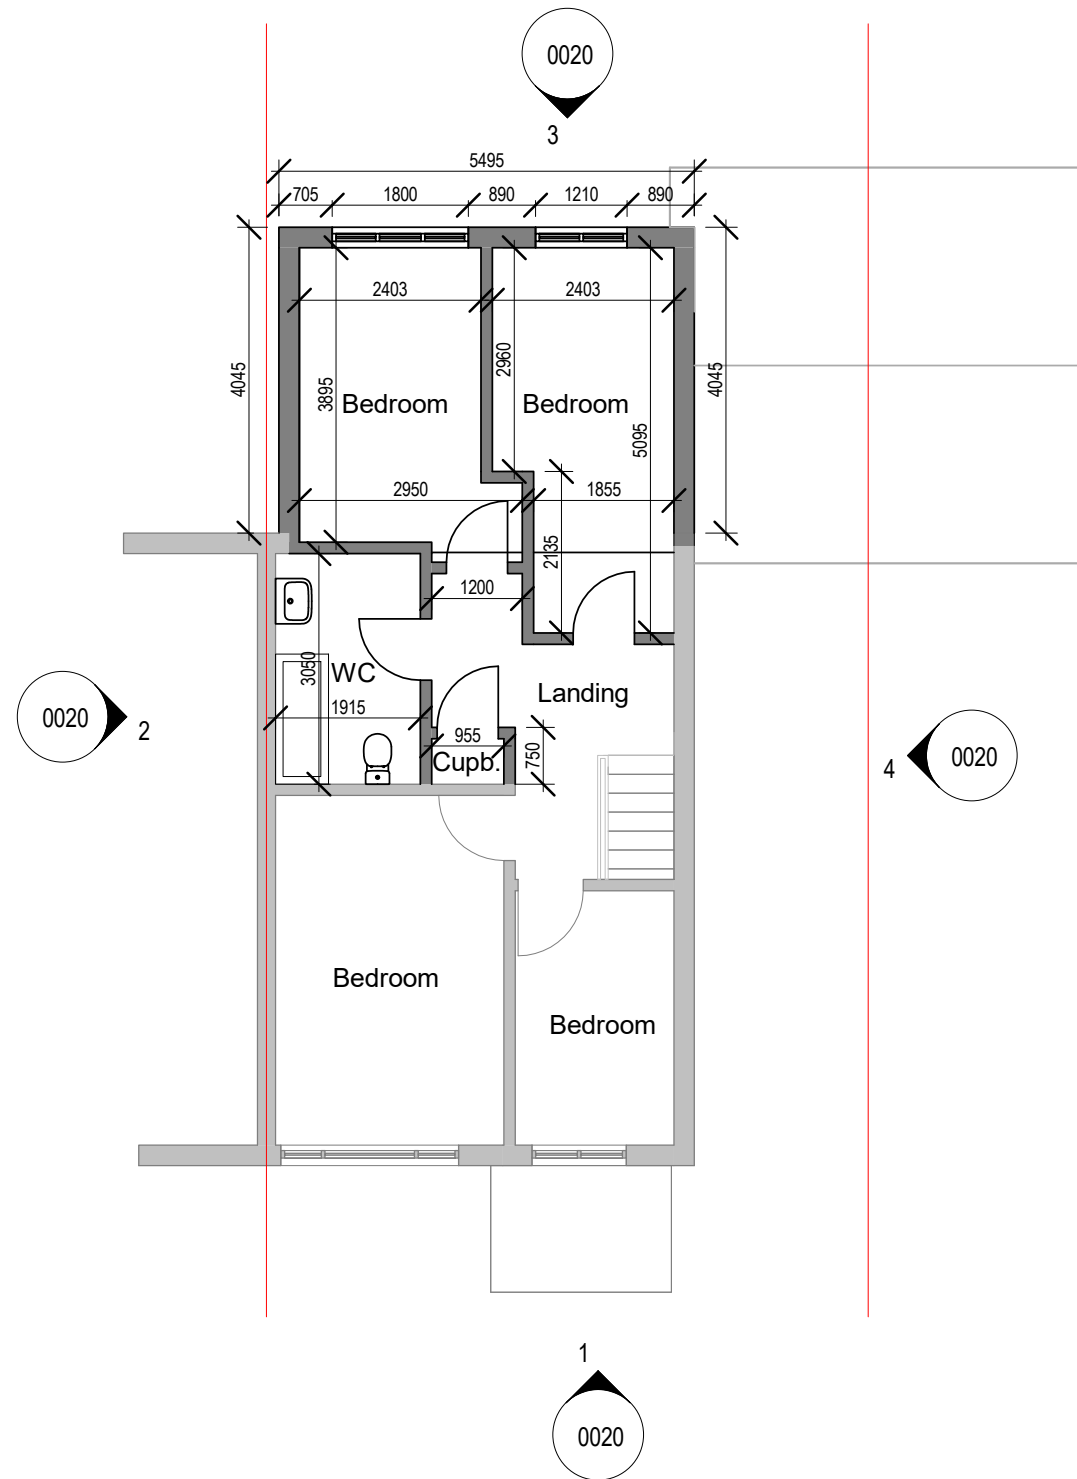


Proposed Ground Floor Plan  
1 : 100

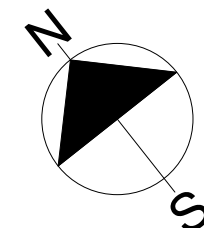

Proposed First Floor Plan  
1 : 100

 

PROJECT  
2 Darell Gardens - First Floor Extension

CLIENT

DRAWING

**Proposed Floor Plan**

SCALE ORIGINATOR NO

1 : 100@A3 0001

DATE

February 2024

DRAWING NUMBER: REVISION:

**CL00-000-A-0010 P01**

PROJECT | ORIGINATOR | ZONE | LEVEL | TYPE | ROLE | NUMBER