



existing stone boundary wall

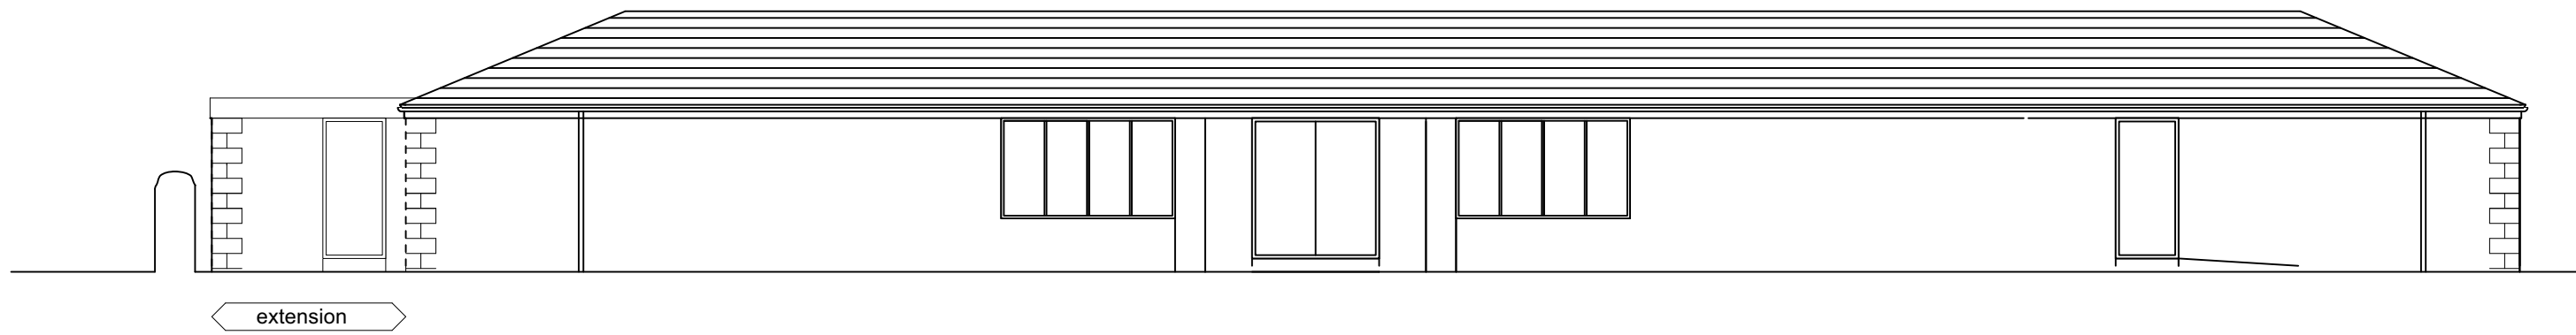


**east elevation**

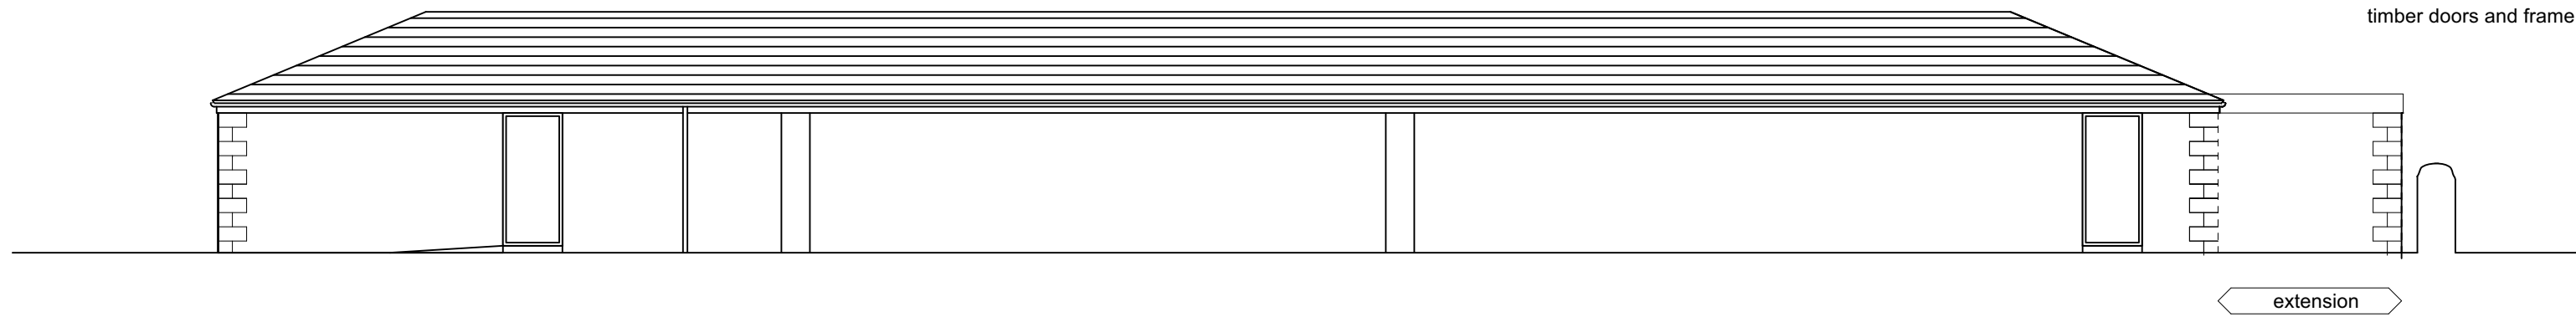


**west elevation**

upvc rainwater goods  
 high relief concrete blocks on east and west elevation to match existing  
 timber doors and frame

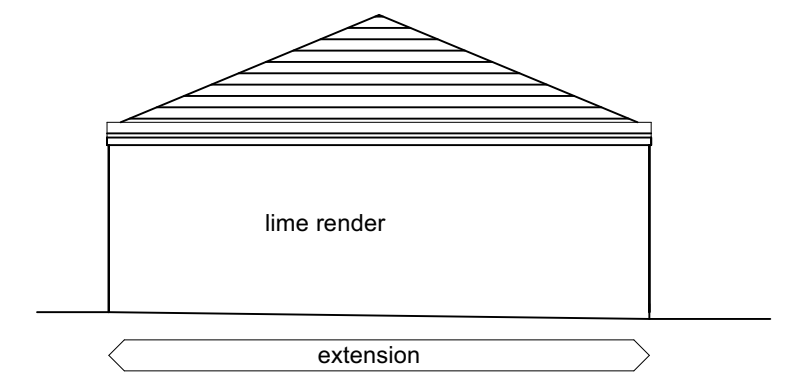

**south elevation**

 

Site	Bowls Club Tanners Lane, Burford	
Client	Burford Town Bowls Club	
Scale	1:100	Drawn
Date	February 2024	
Drawing Title	Proposed	
Project No	<b>BC/2401</b>	Drawing No. <b>02</b>
Revision		
COPYRIGHT	Do not Scale	Paper size: A2