



Floor Plan

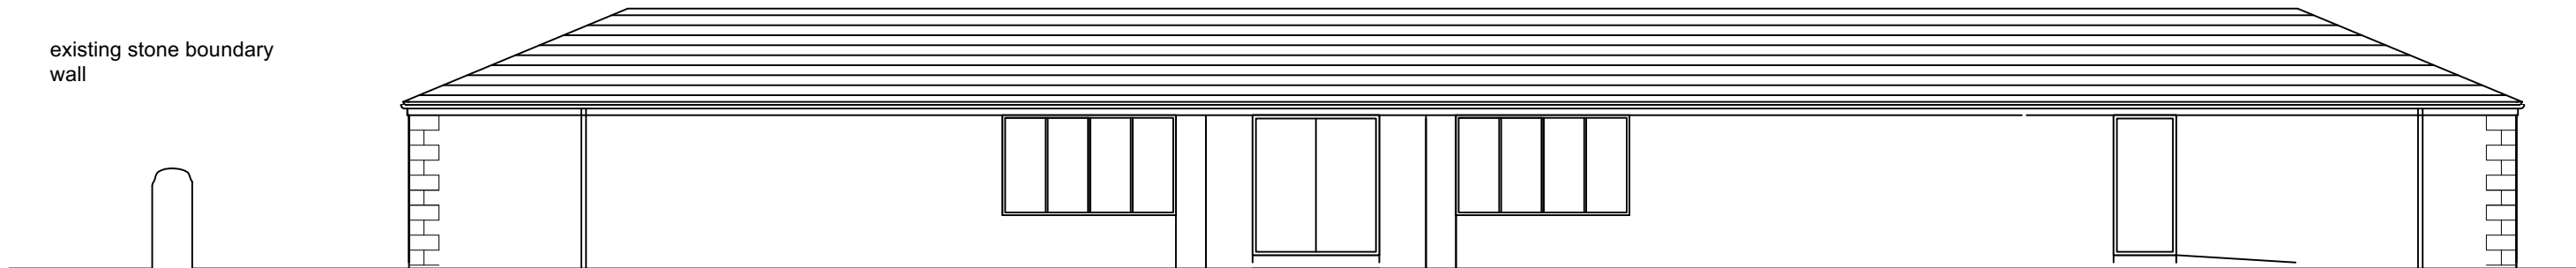


east elevation


- roof slates
- upvc rainwater goods
- high relief concrete blocks
- timber doors and windows.

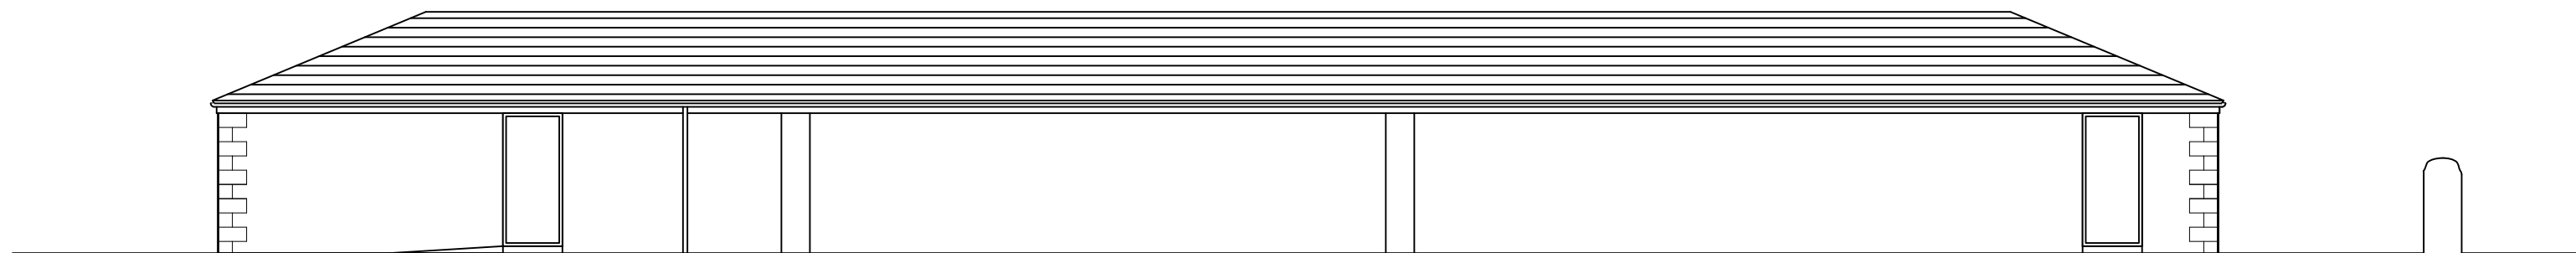

west elevation

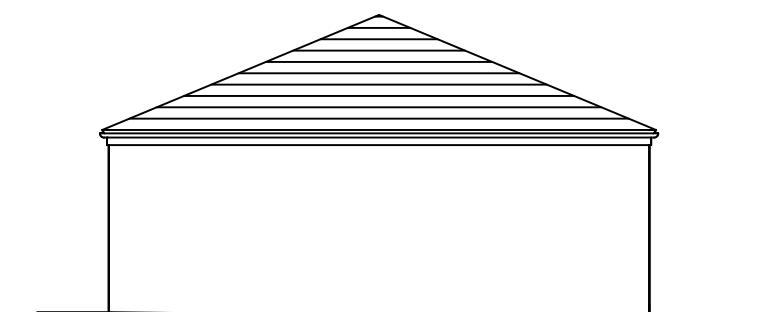

south elevation

 

Site	Bowls Club Tanners Lane, Burford	
Client	Burford Town Bowls Club	
Scale	1:100	Drawn APH
Date	February 2024	
Drawing Title	Survey	
Project No	<b>BC/2401</b>	Drawing No. <b>01</b>
Revision		
COPYRIGHT	Do not Scale	Paper size: A2