




PROPOSED FRONT ELEVATION

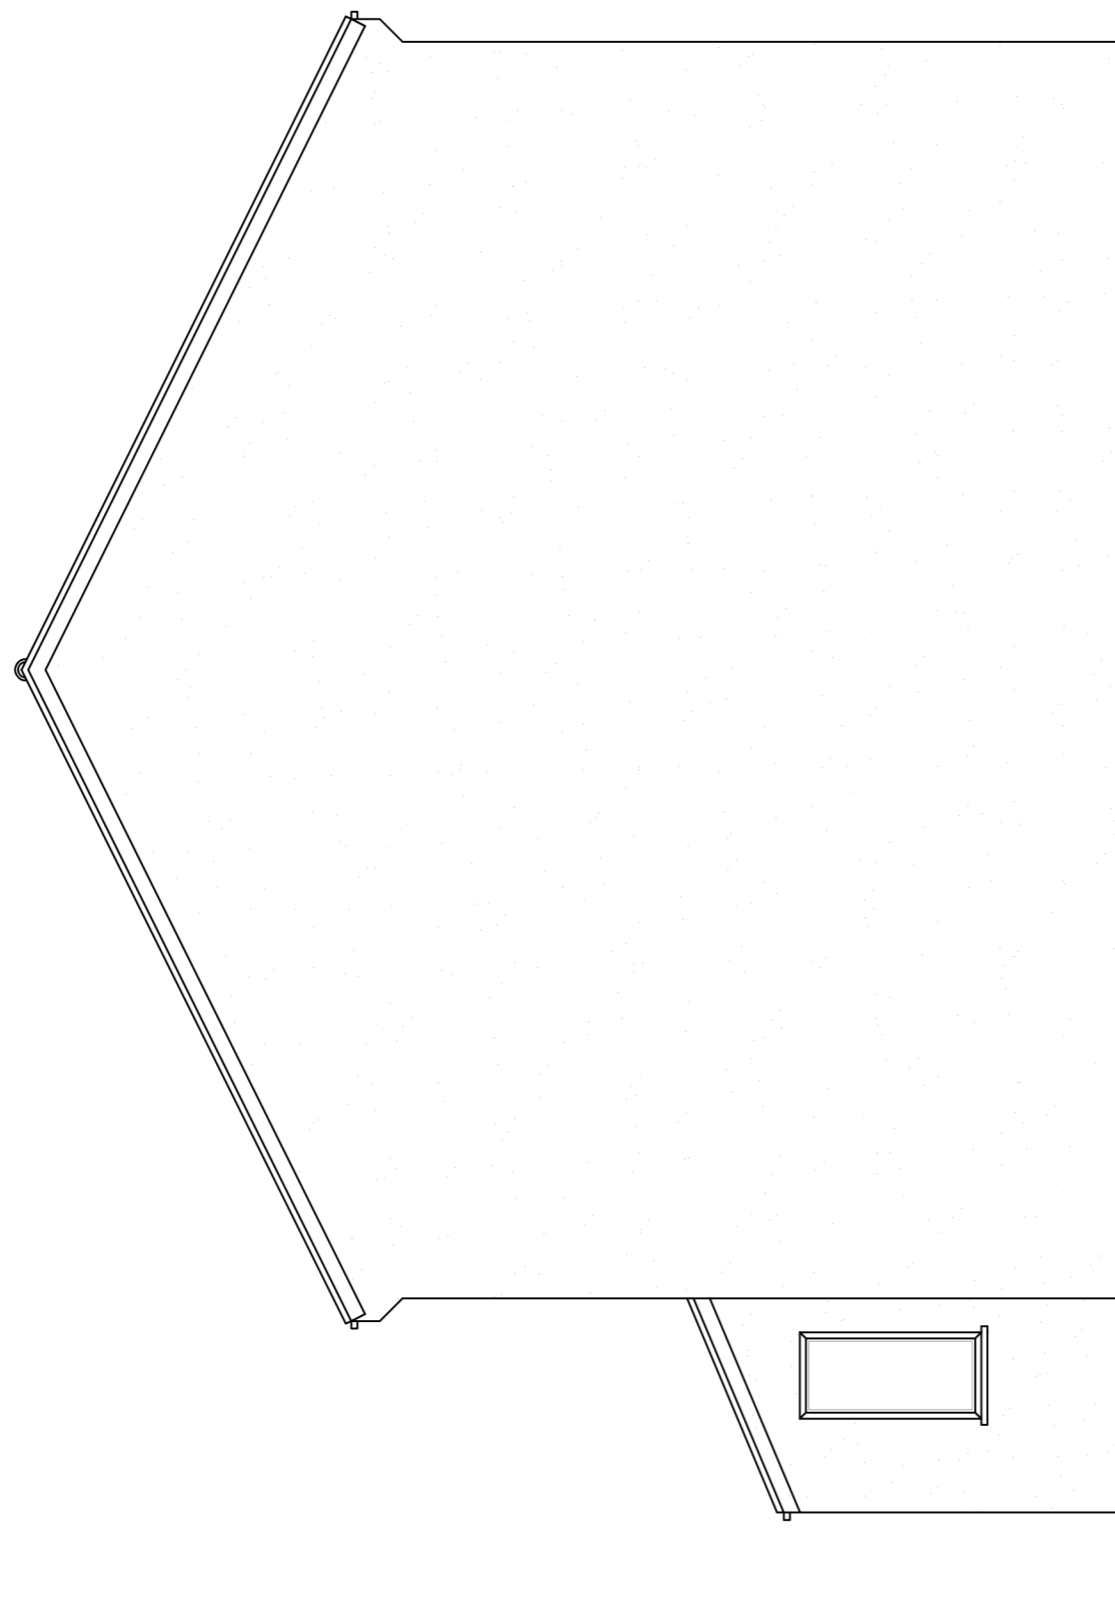

PROPOSED SIDE ELEVATION

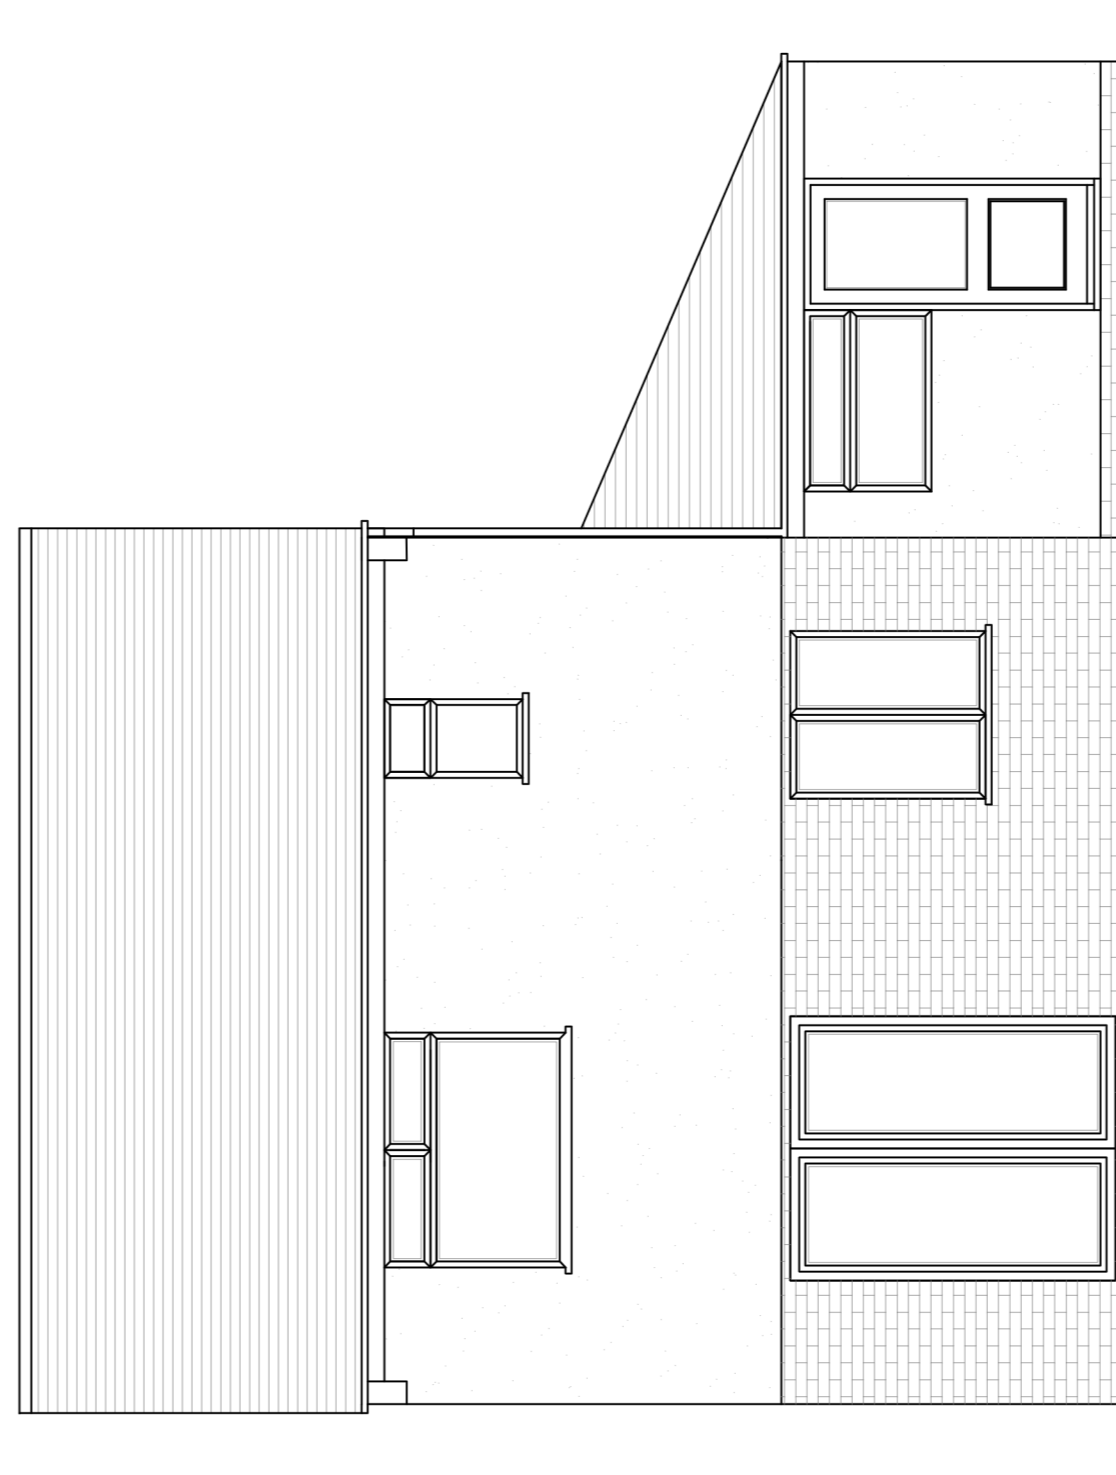

PROPOSED REAR ELEVATION

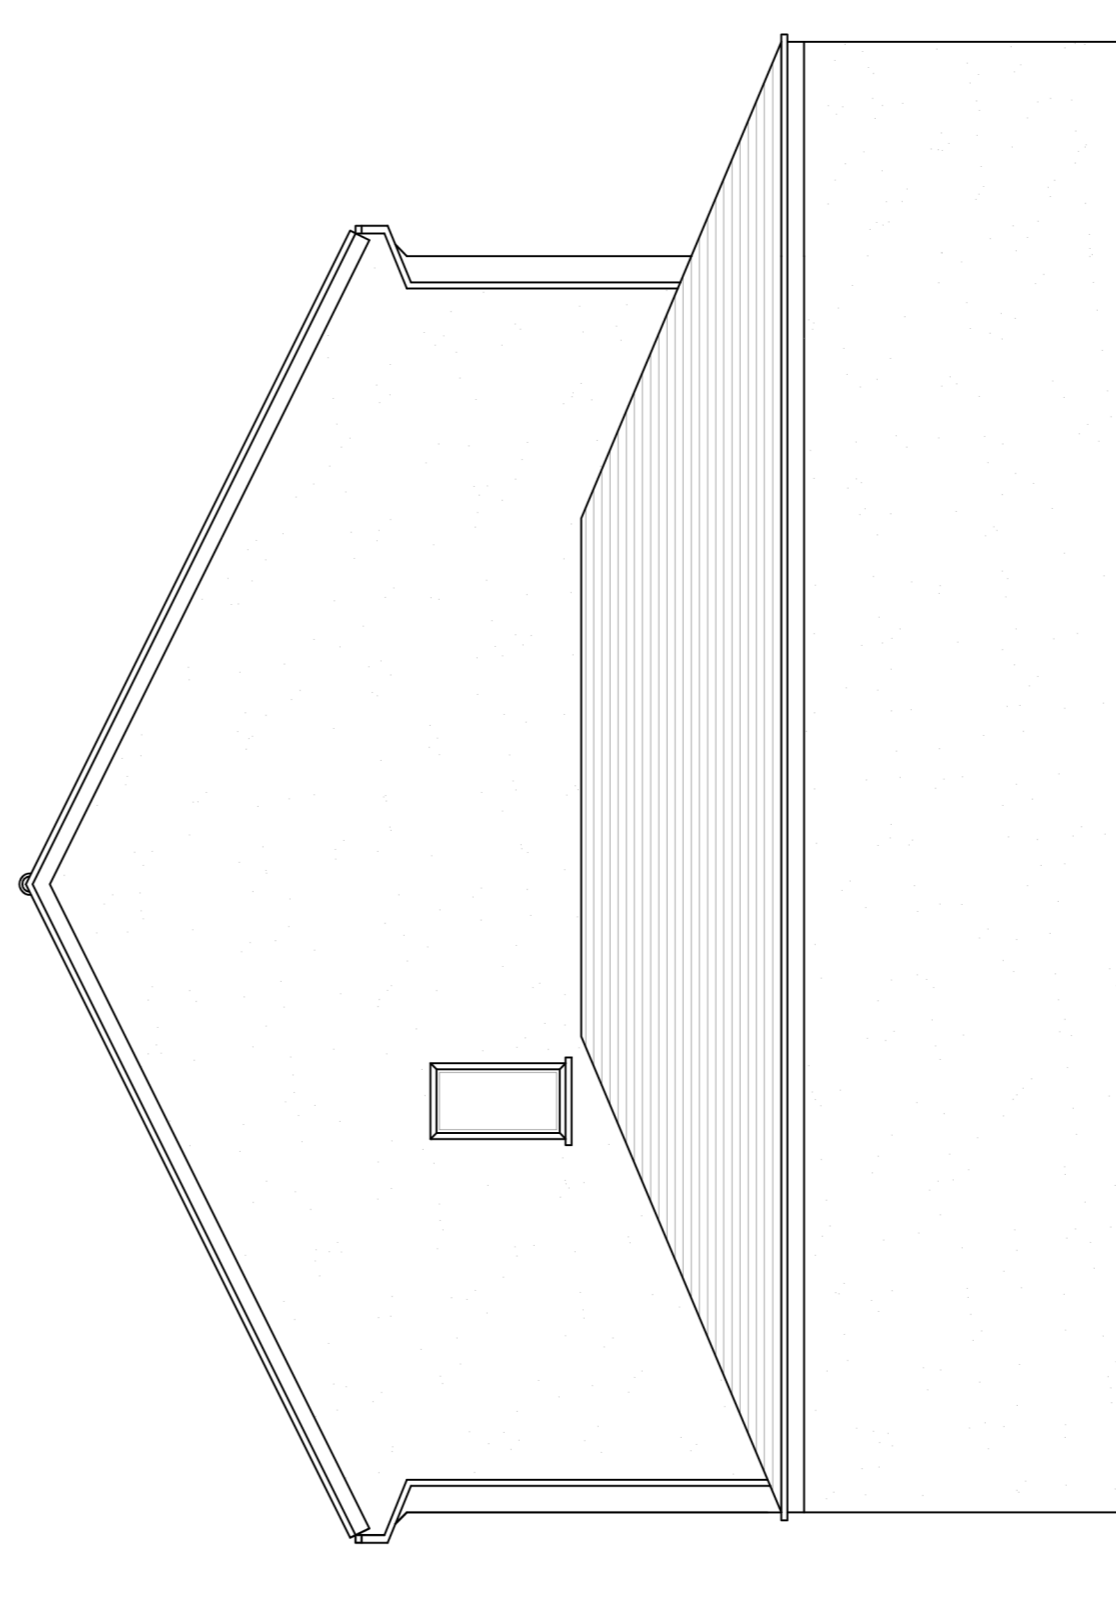

PROPOSED SIDE ELEVATION

04 PROPOSED ELEVATIONS
SCALE 1:50 @ A1

CR DesignServices

Salvus House, Aykley Heads,
Durham, DH1 5TS
sales@crdesignservices.co.uk
www.crdesignservices.co.uk
Tel: 0191 645 6000

NOTES:

1. All dimensions to be checked on site.
2. Any discrepancies to be reported back to CR Design Services.
3. This drawing is part of a Planning package and should only be used for Planning purposes.
4. Refer to Structural Engineer's drawings and specification for all structural elements.

| Rev. | Date | Description |
|------|------|-------------|
| | | |

| | | | |
|------------|-----------|---------------------|---|
| DRAWING NO | DATE | DRAWING | PROJECT |
| 3380 - 04 | 13.03.24 | PROPOSED ELEVATIONS | 20 WETHERALL AVENUE, YARM, TS15 9TP |
| DRAWN | SCALE | | |
| LH | 1:50 @ A1 | | |

