



PROPOSED GROUND FLOOR PLAN

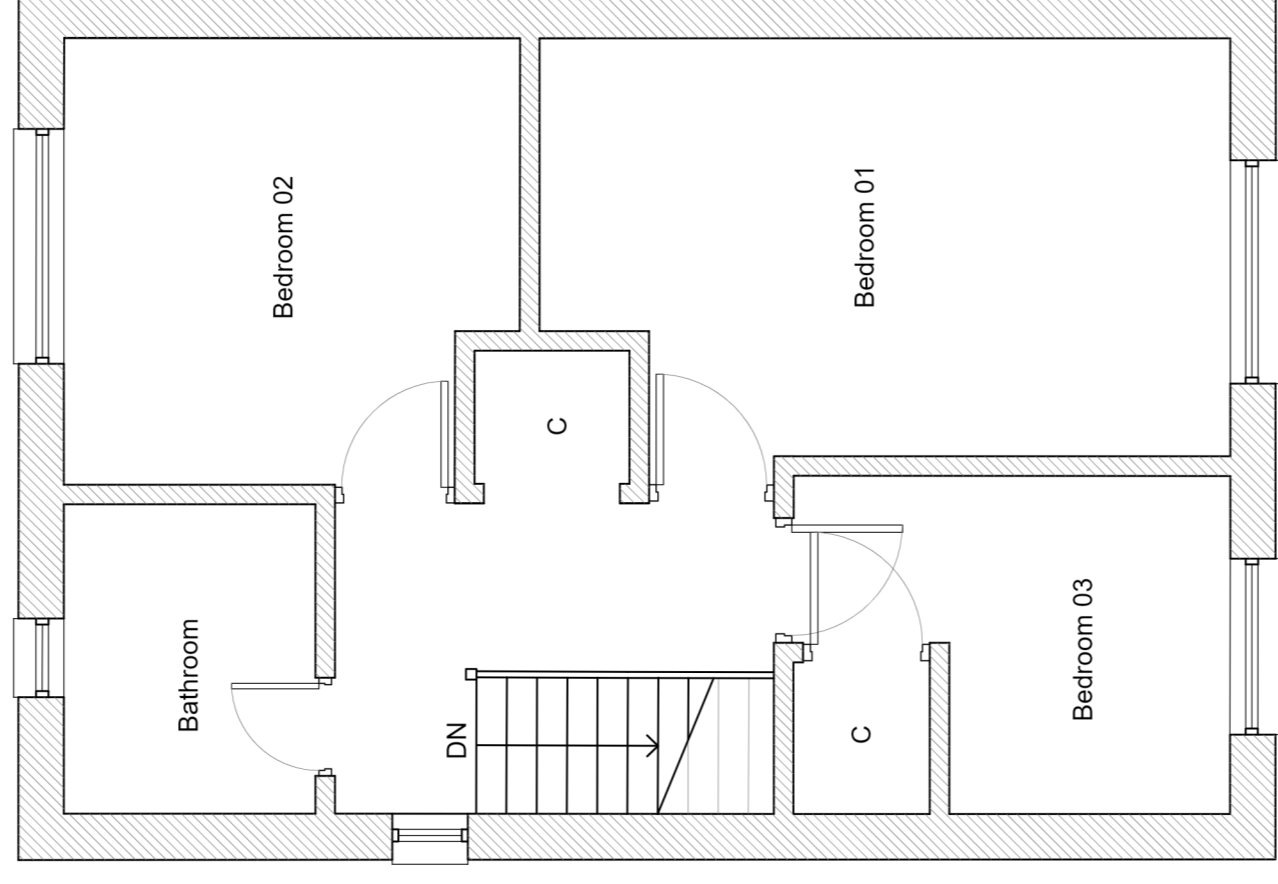

PROPOSED FIRST FLOOR PLAN

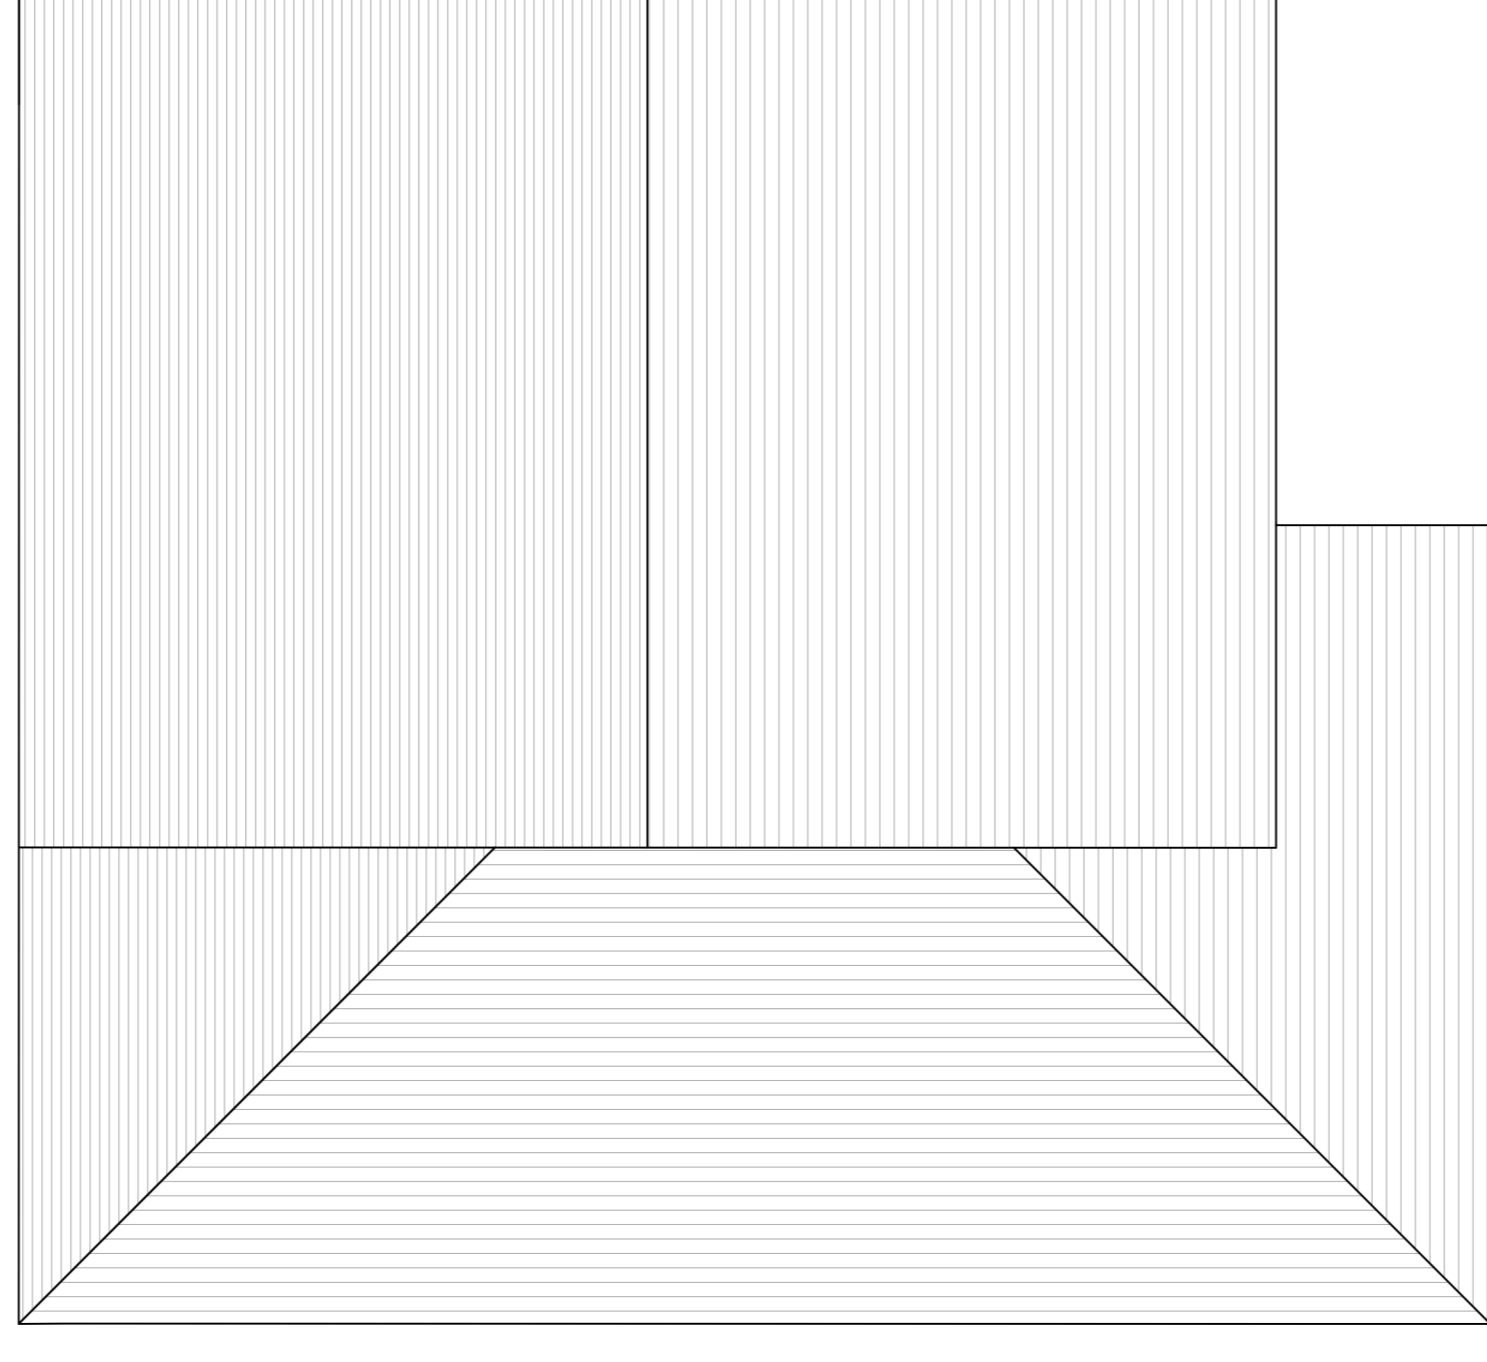

PROPOSED ROOF PLAN

03 PROPOSED FLOOR PLAN  
SCALE 1:50 @ A1

**CR Design Services**

Salvus House, Ayley Heads,  
Durham, DH1 5TS  
sales@crdesignservices.co.uk  
www.crdesignservices.co.uk  
Tel: 0191 645 0000

NOTES:

1. All dimensions to be checked on site.
2. Any discrepancies to be reported back to CR Design Services.
3. This drawing is part of a Planning package and should only be used for Planning purposes.
4. Refer to Structural Engineer's drawings and specification for all structural elements.

Rev.	Date	Description
LH		

DRAWING NO	3380 - 03
DRAWN	LH
DATE	06.03.24
SCALE	1:50 @ A1

DRAWING

PROPOSED FLOOR PLANS

PROJECT

20 WETHERALL AVENUE,  
YAPM,  
TS15 9TP

