



EXISTING GROUND FLOOR PLAN

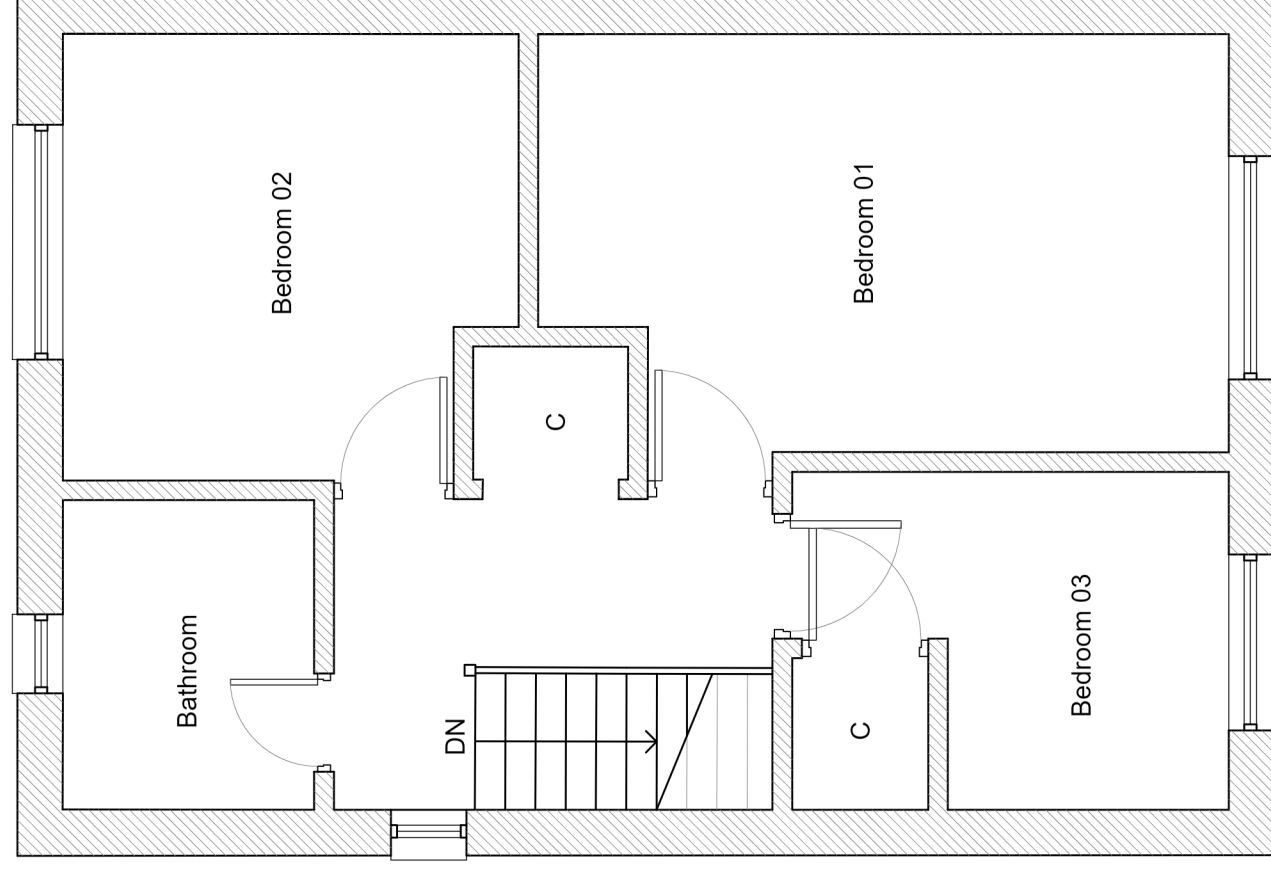

EXISTING FIRST FLOOR PLAN

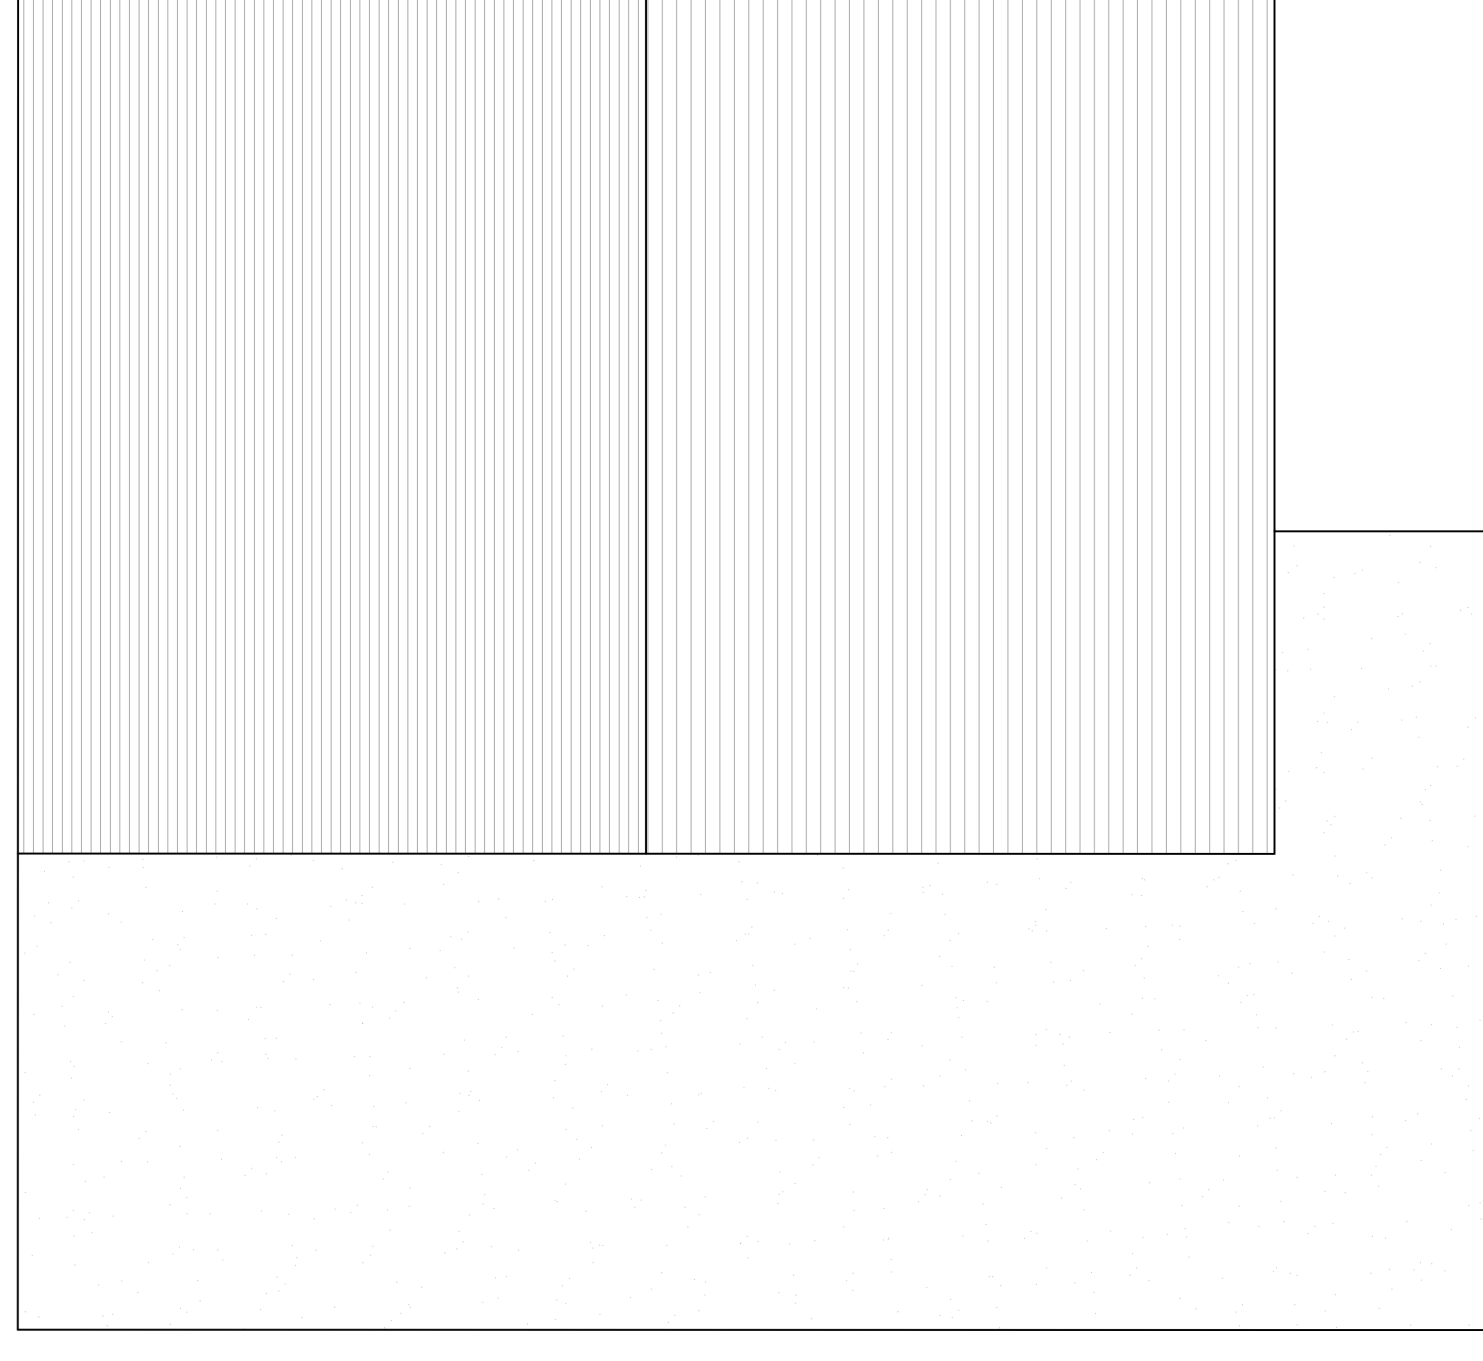

EXISTING ROOF PLAN

01 EXISTING PLANS
SCALE 1:50 @ A1

CR Design Services

Salvus House, Ayley Heads,
Durham, DH1 5TS
sales@crdesignservices.co.uk
www.crdesignservices.co.uk
Tel: 0191 645 6000

NOTES:

1. All dimensions to be checked on site.
2. Any discrepancies to be reported back to CR Design Services.
3. This drawing is part of a Planning package, and should only be used for Planning purposes.
4. Refer to Structural Engineer's drawings and specification for all structural elements.

Rev.	Date	Description

DRAWING NO	DATE	DRAWING	PROJECT
3380 - 01	12.02.24	EXISTING PLANS	20 WETHERALL AVENUE, YAPM, TS15 9TP
DRAWN	SCALE		
LH	1:50 @ A1		

