




DO NOT SCALE THIS DRAWING. ALL DIMENSIONS TO BE CHECKED ON SITE. NOTIFY THE ARCHITECT IMMEDIATELY OF ANY DISCREPANCIES THIS DRAWINGS SHOULD BE READ IN CONJUNCTION WITH THE STRUCTURAL ENGINEERS DRAWINGS AND THE CONSULTING SERVICES ENGINEERS SEE DRAWING NUMBER A2--PD--- FOR NOTES

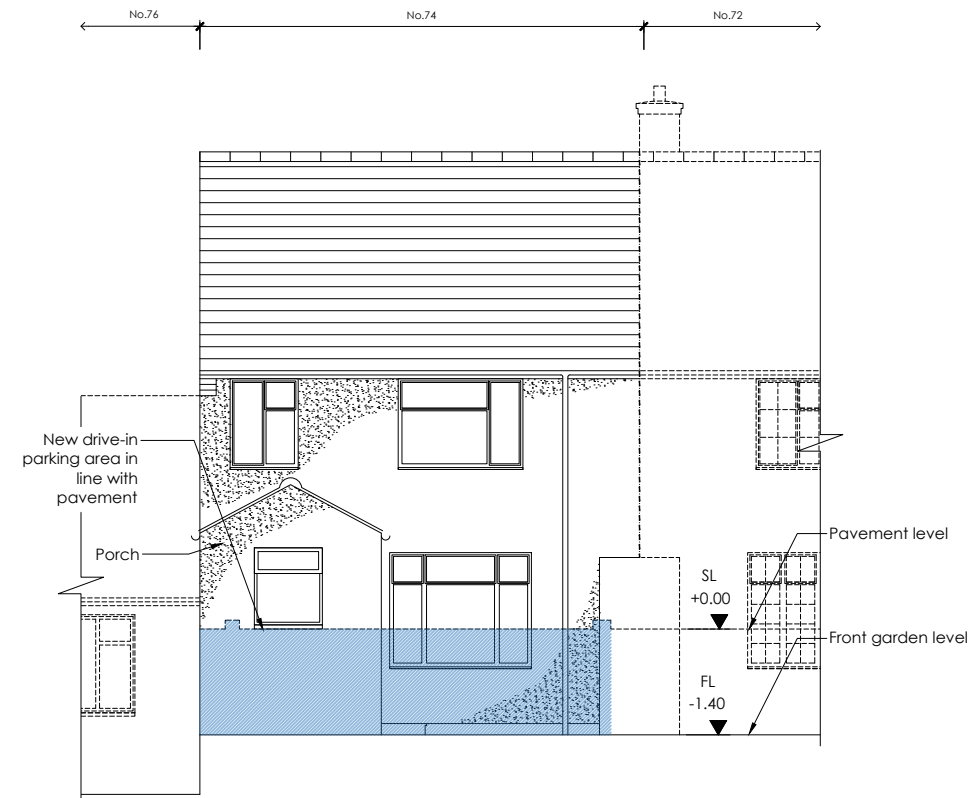


02 FRONT ELEVATION PROPOSED

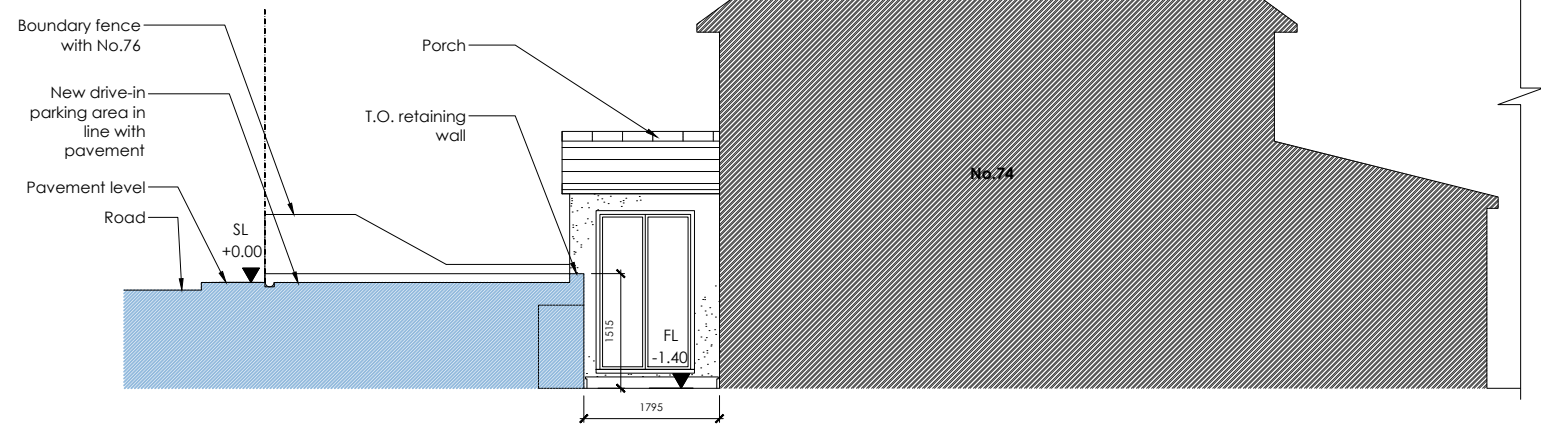

03 SECTION -A PROPOSED

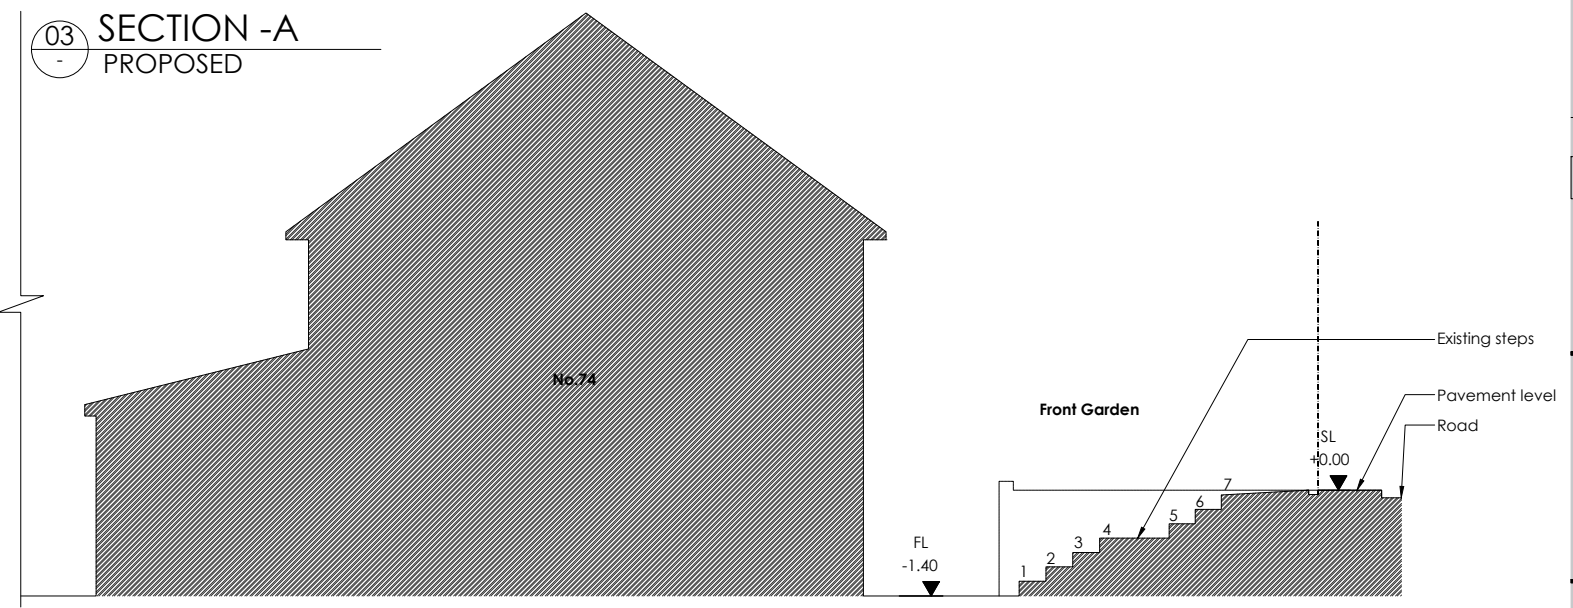


04 SECTION -B PROPOSED

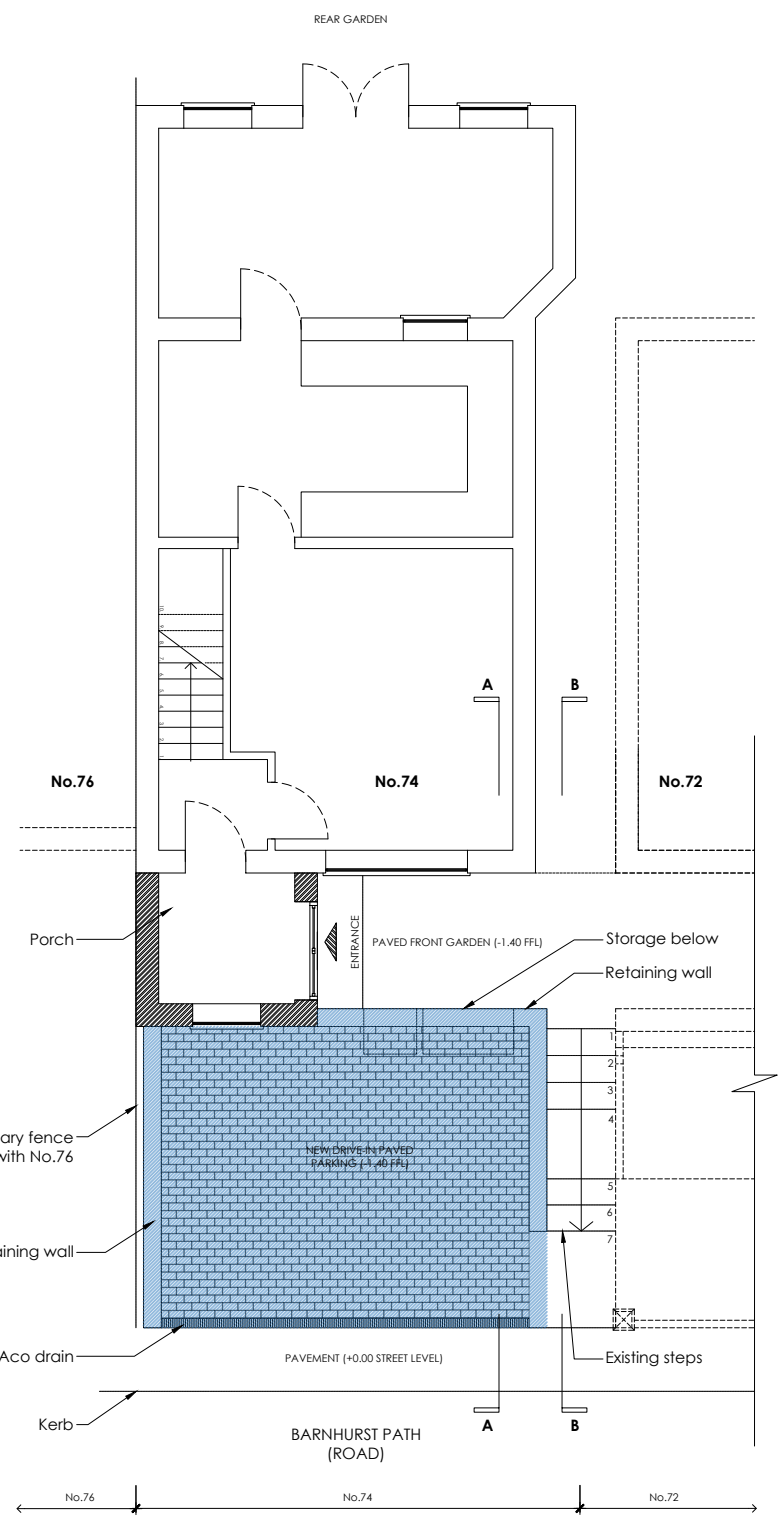


01 PLAN PROPOSED

NEW DRIVE-IN PARKING

 


A			
/	DD,MM,Y	-	XX

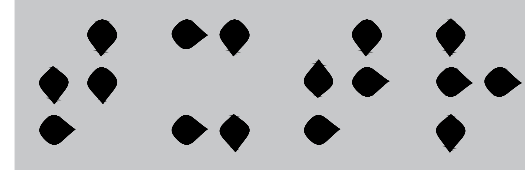

PROJECT: NEW RAISED DRIVEWAY & PORCH
 LOCATION: 74 BARNHURST PATH SOUTH OXHEY WATFORD
 DRAWING TITLE: NEW PLAN, ELEVATION AND SECTIONS

DRAWING STATUS
PLANNING

DWG No. 2401-A-01-PL-0102 SCALE 1:100@A2
 START DATE: FEB 2024 DRAWN BY: BM
 REVISION No. CHECKED BY: XX

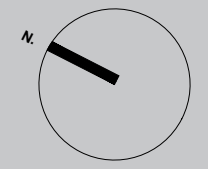

CONTACT:
 E: B.MISTRY@TEXTURE-DESIGN.CO.UK
 T: 07949-736-931
 www.texture-design.co.uk

