




DO NOT SCALE THIS DRAWING. ALL DIMENSIONS TO BE CHECKED ON SITE. NOTIFY THE ARCHITECT IMMEDIATELY OF ANY DISCREPANCIES THIS DRAWINGS SHOULD BE READ IN CONJUNCTION WITH THE STRUCTURAL ENGINEERS DRAWINGS AND THE CONSULTING SERVICES ENGINEERS SEE DRAWING NUMBER A2--PD--- FOR NOTES

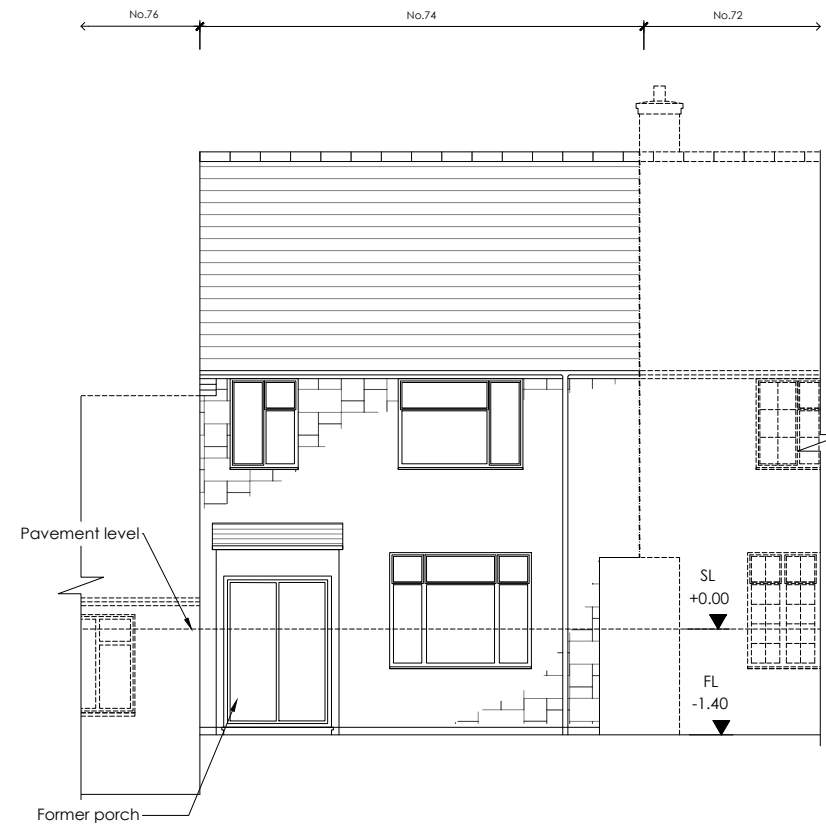


02 FRONT ELEVATION FORMER

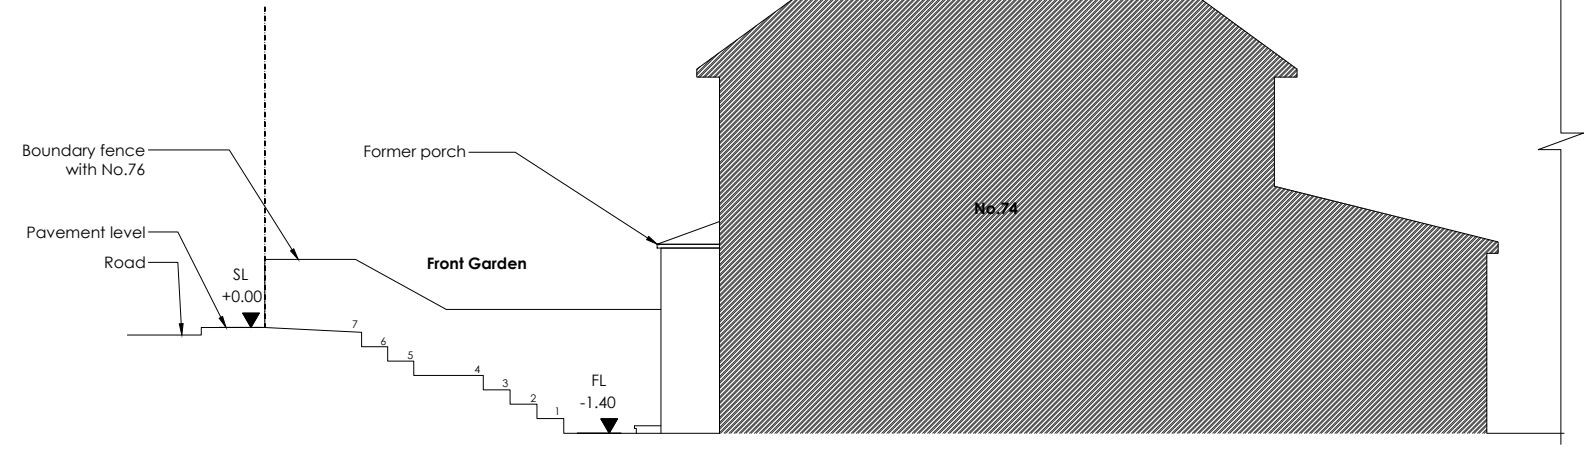

03 SECTION -A FORMER

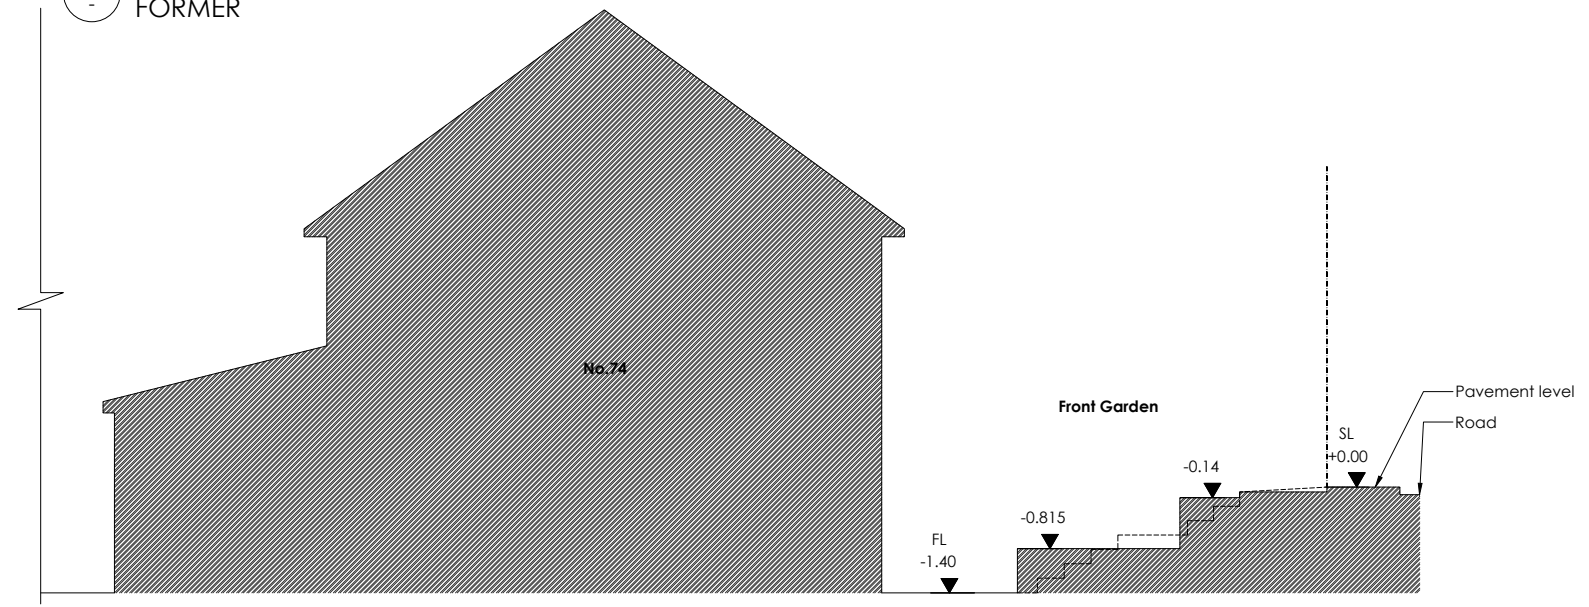


04 SECTION -B FORMER

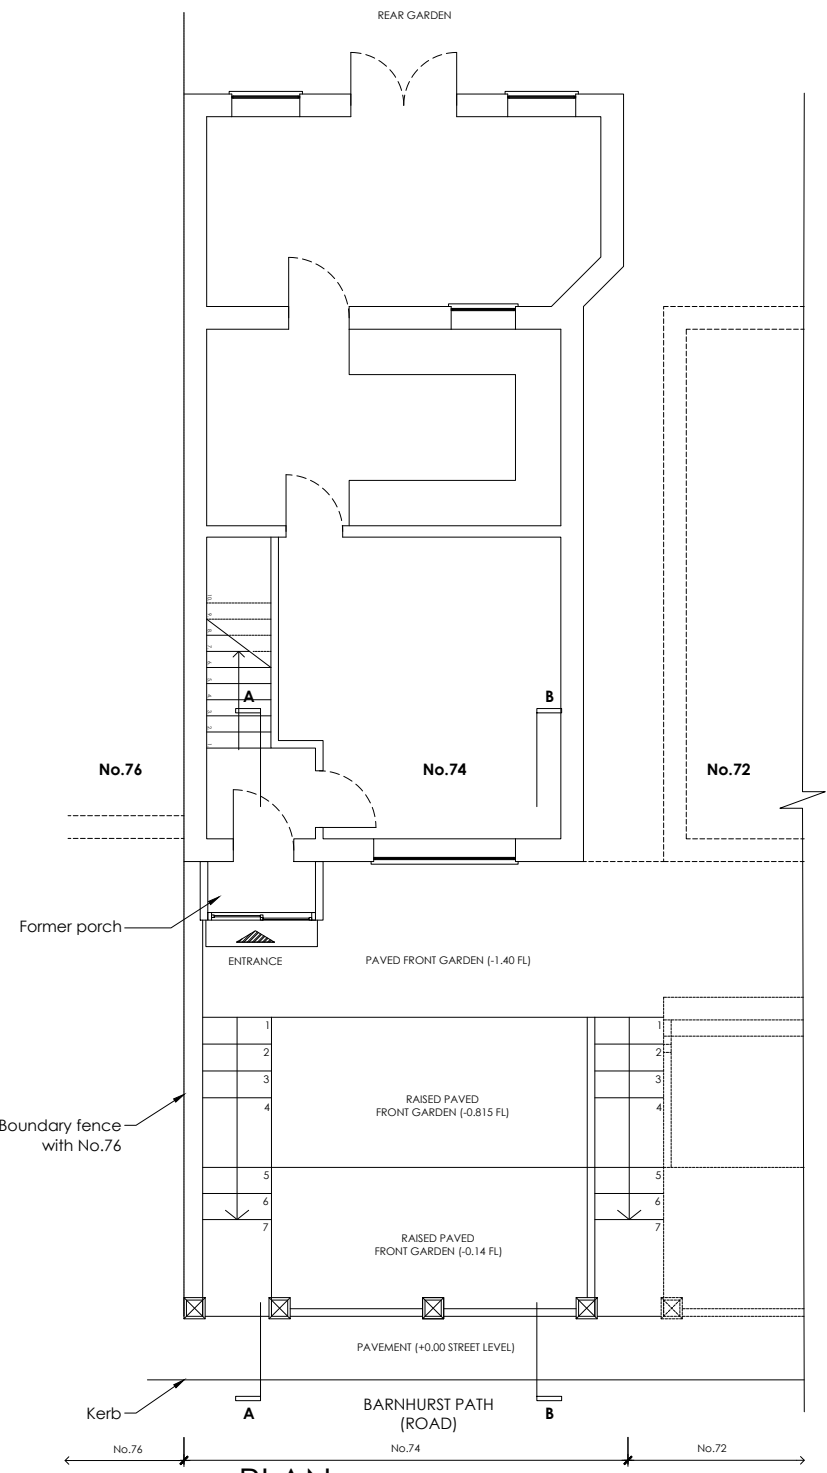

01 PLAN FORMER


A			
/	DD,MM,Y	-	XX

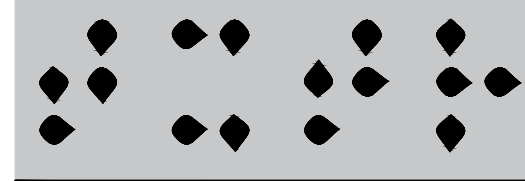

PROJECT: NEW RAISED DRIVEWAY & PORCH
 LOCATION: 74 BARNHURST PATH SOUTH OXHEY WATFORD
 DRAWING TITLE: FORMER PLAN, ELEVATION AND SECTIONS

DRAWING STATUS: PLANNING

DWG No. 2401-A-01-PL-0101 SCALE 1:100@A2
 START DATE: FEB 2024 DRAWN BY: BM
 REVISION No. CHECKED BY: XX

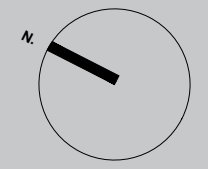

CONTACT: E. B.MISTRY@TEXTURE-DESIGN.CO.UK T: 07949-736-931