




Proposed Ground Floor Plan 1:50

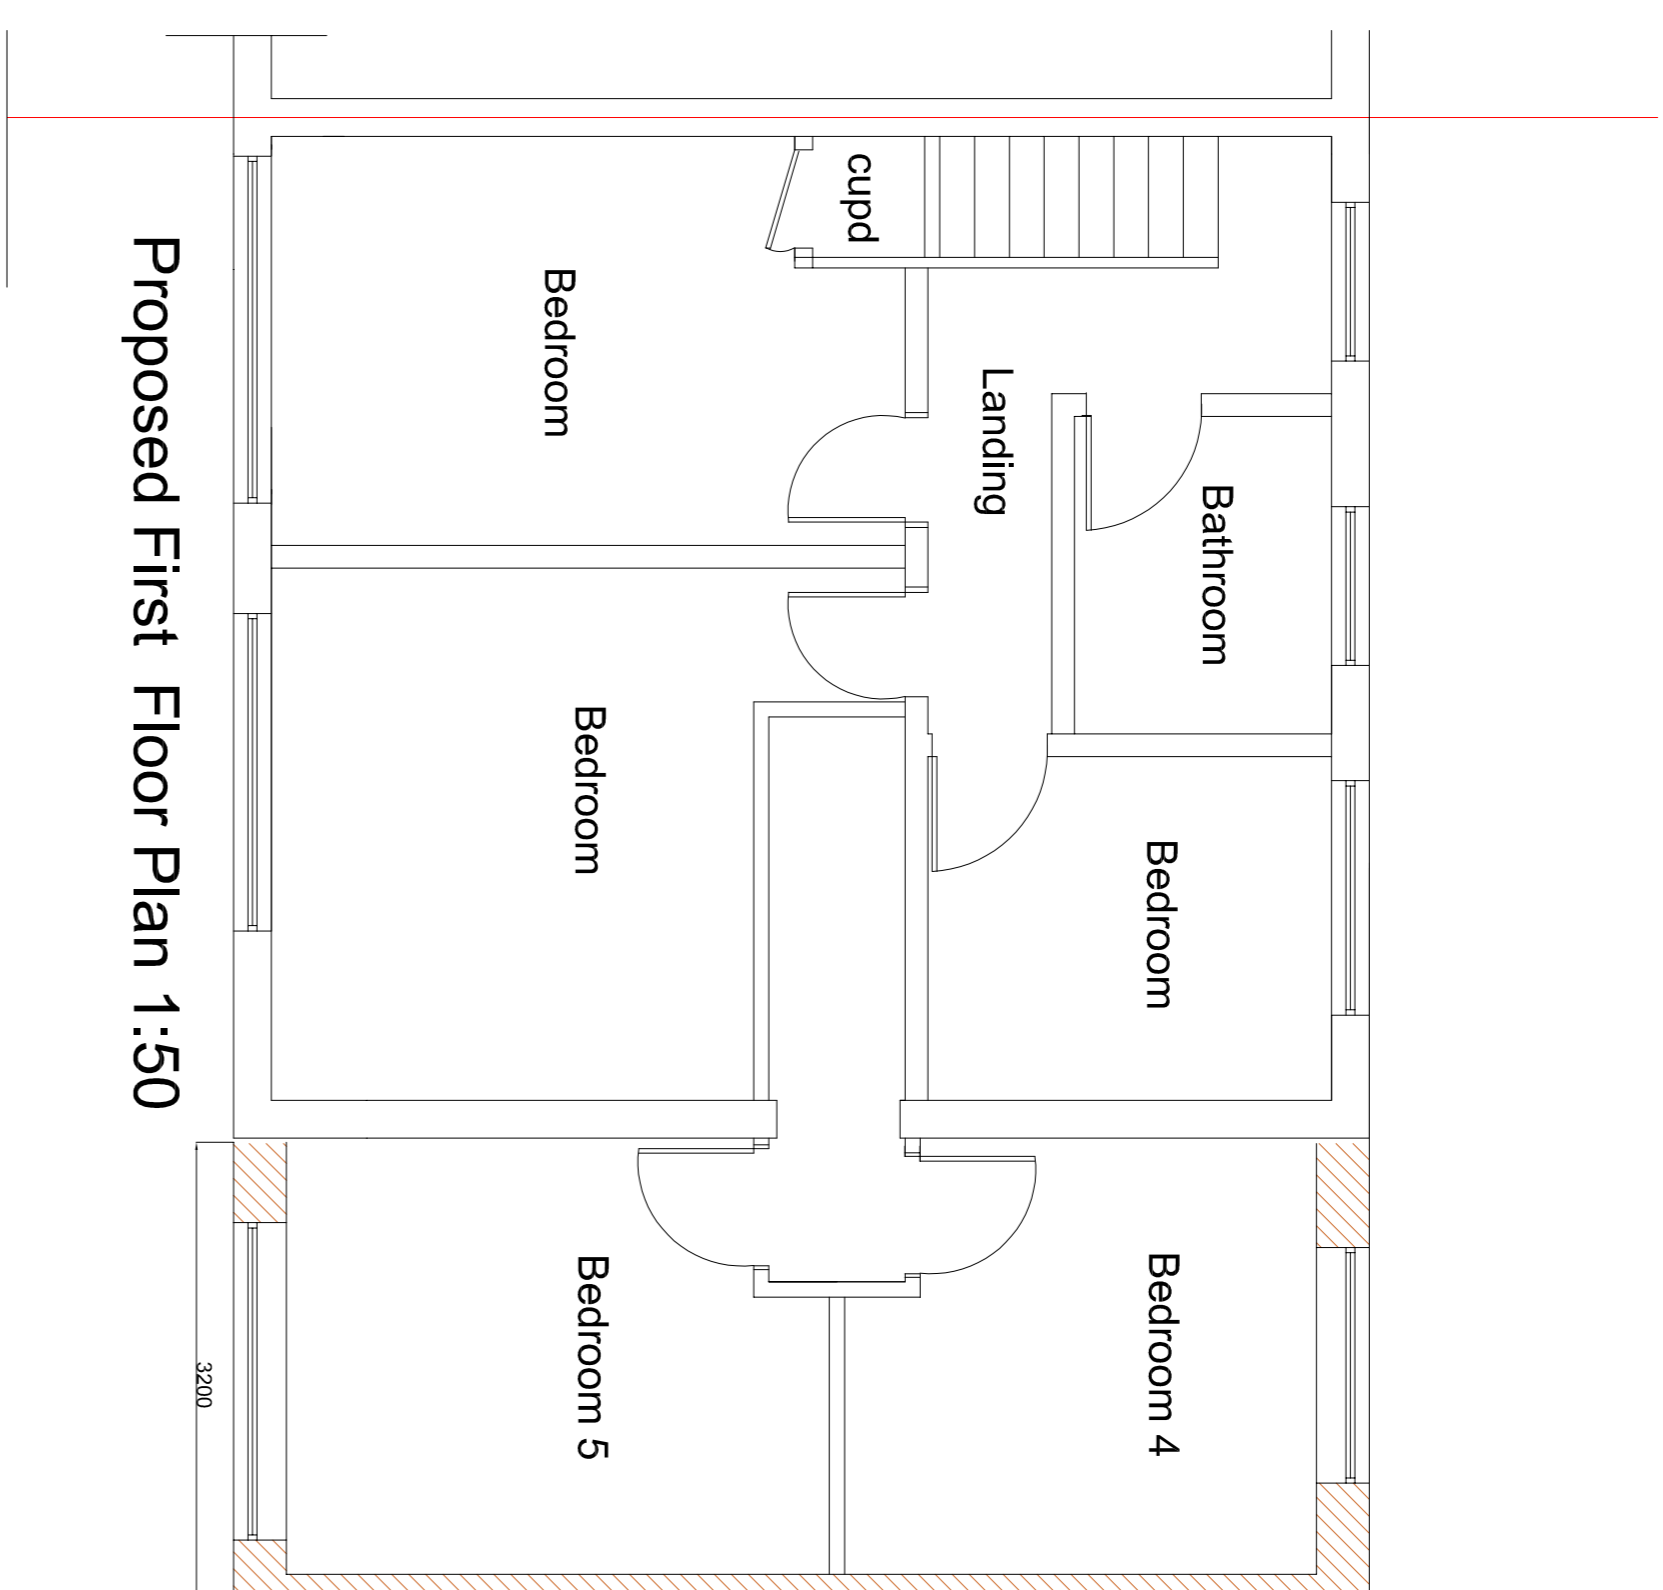


Proposed First Floor Plan 1:50

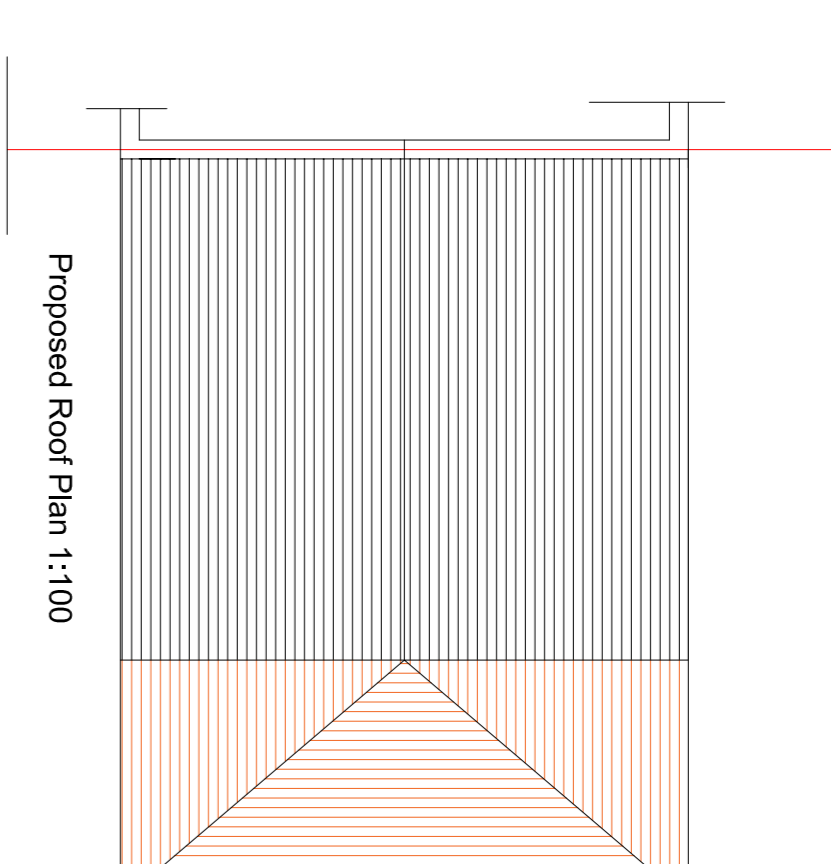


Proposed Roof Plan 1:100

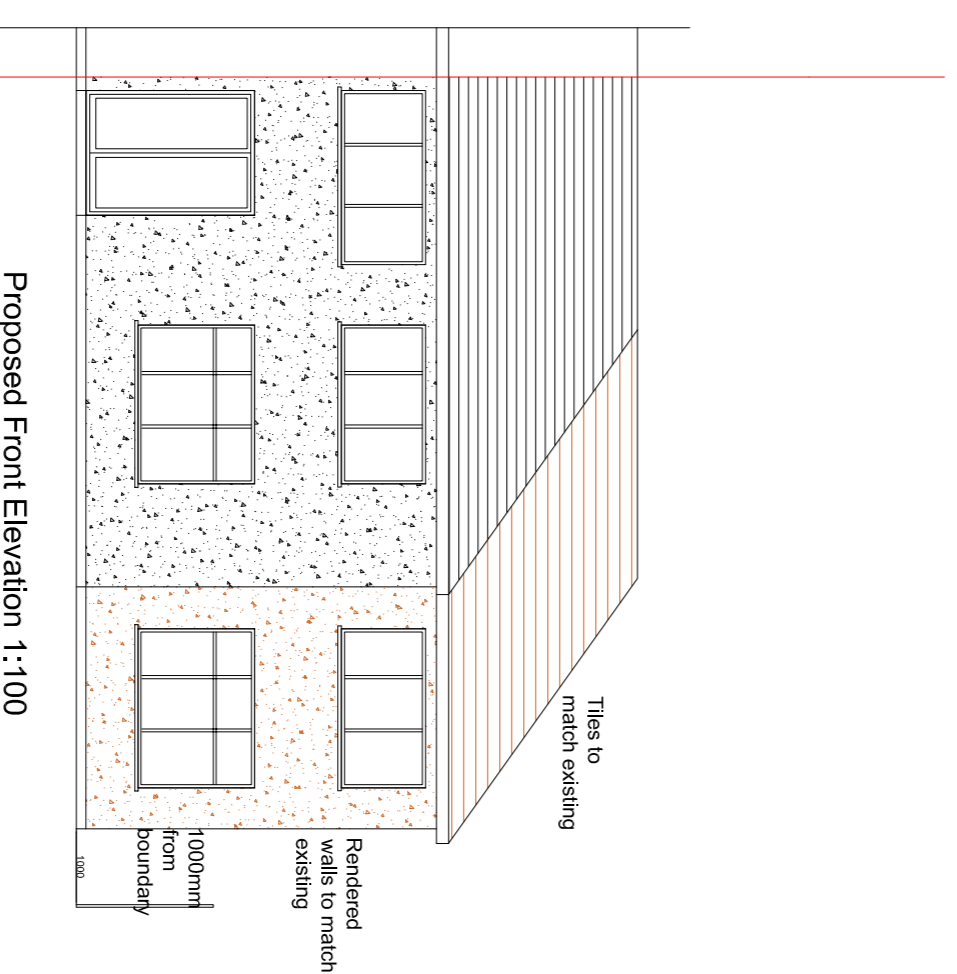


Proposed Front Elevation 1:100

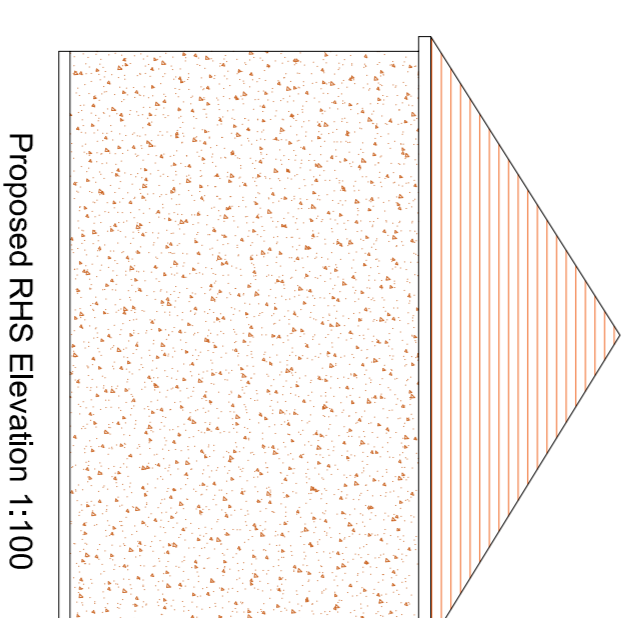


Proposed RHS Elevation 1:100

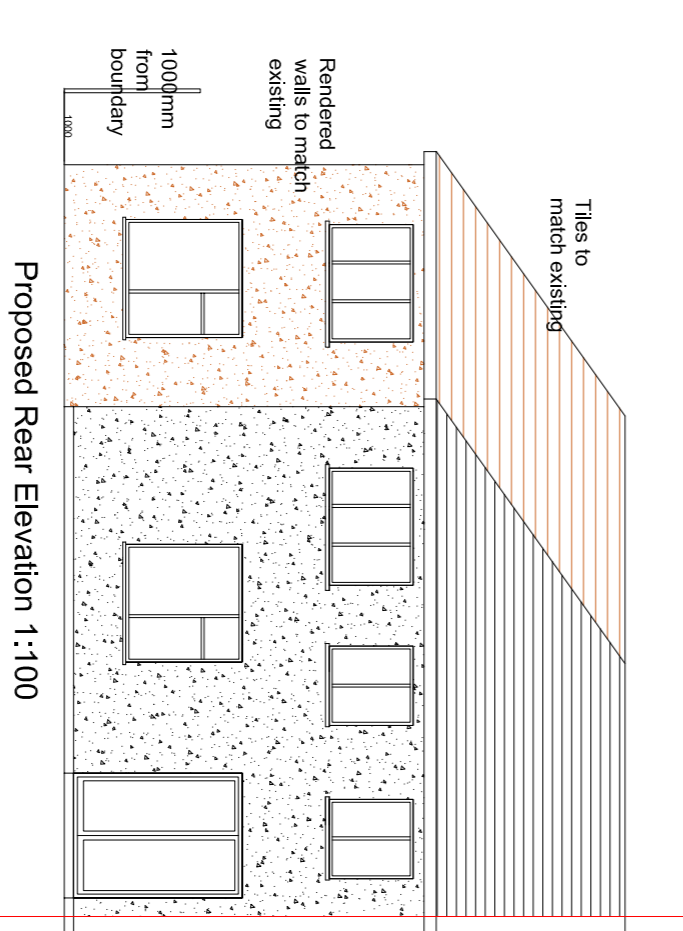

Proposed Rear Elevation 1:100

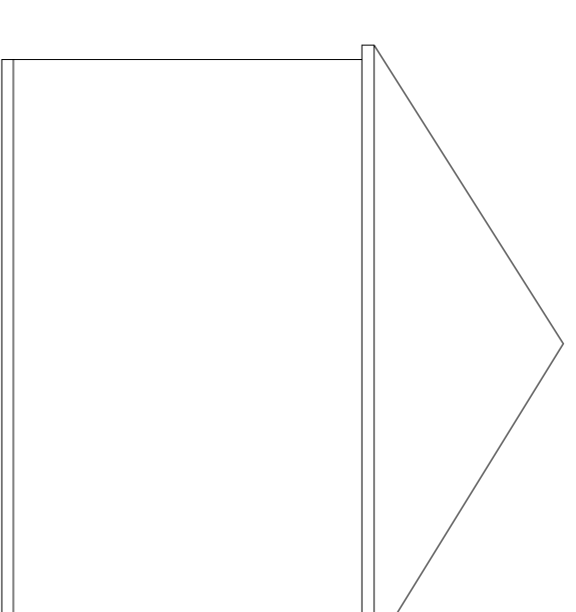

Proposed LHS Elevation 1:100

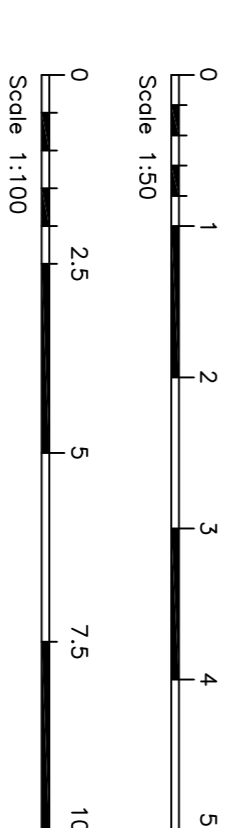

97MUIRFIELDRDPROPOSEDPLANNINGDWG
All site dimensions to be verified on site.

Client : Gavis Florin

Property: 97 Muirfield Road Watford WD19 6LU

Description of Work: Double Storey Side Extension

Scale: 1/100, 1/50, Date: Feb 2024 Drawn :AP