

58

54

FLAT ROOF

FLAT ROOF

RAMP


DRIVE

DRIVE

FLOWER BED

56

HIGHFIELD WAY

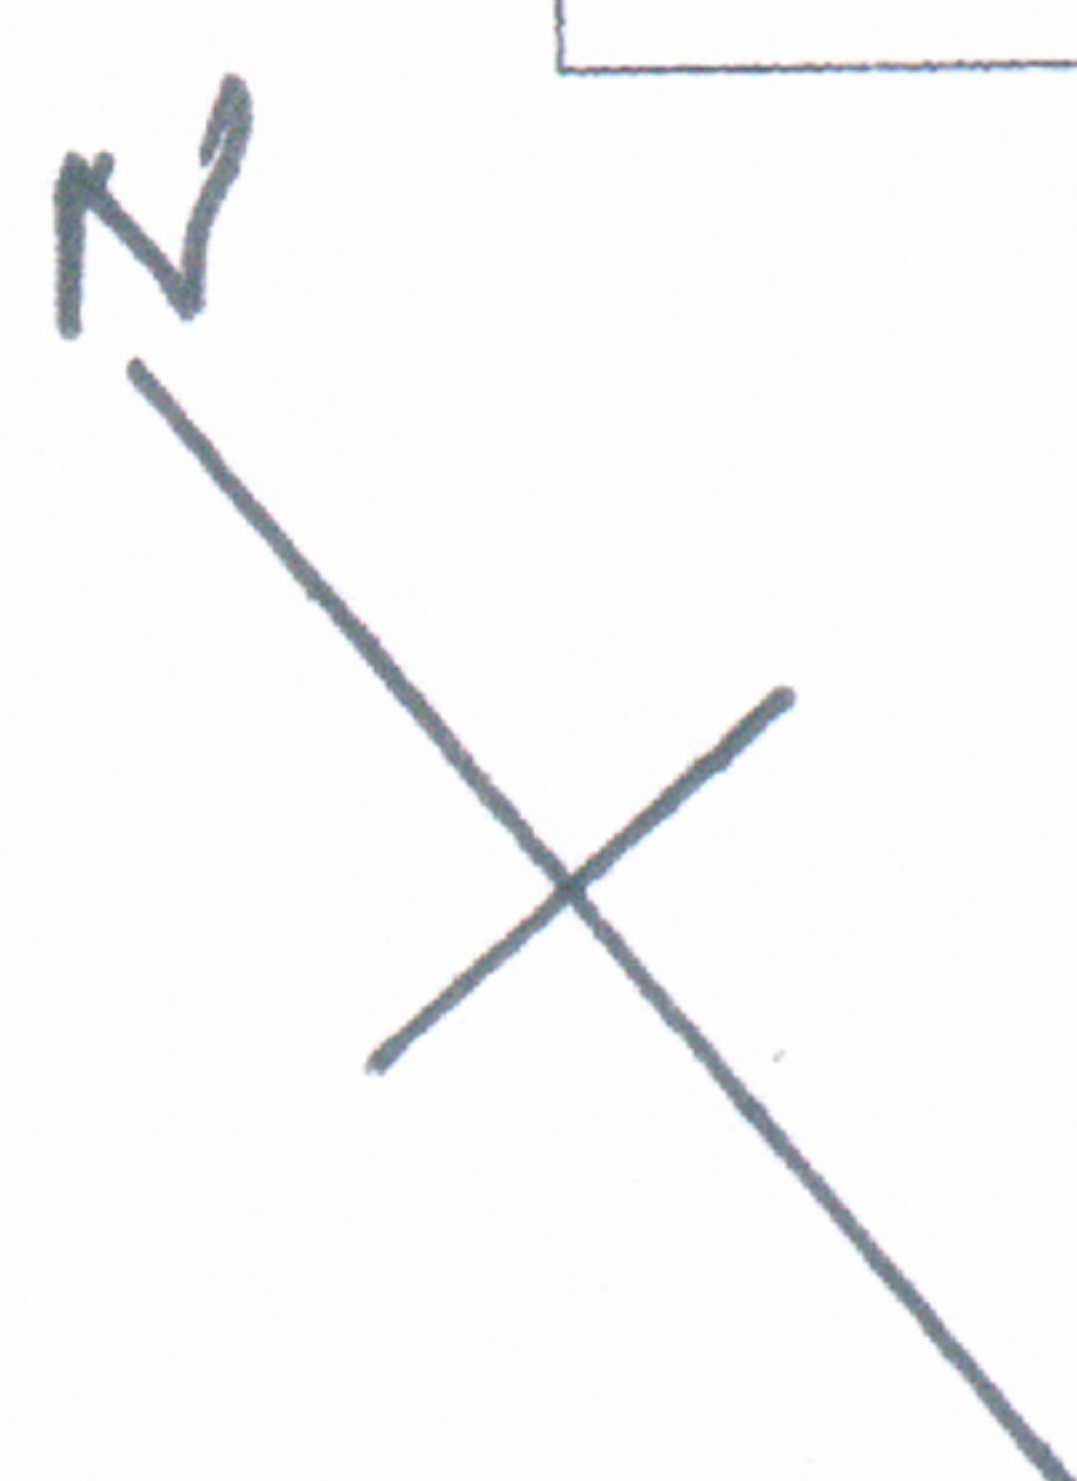

JRS007

Proposed Roof Plan [PINK]

Scale 1:100

