


Existing Roof Plan
Scale 1:100

58

54

58 Highfield Way
56 Highfield Way

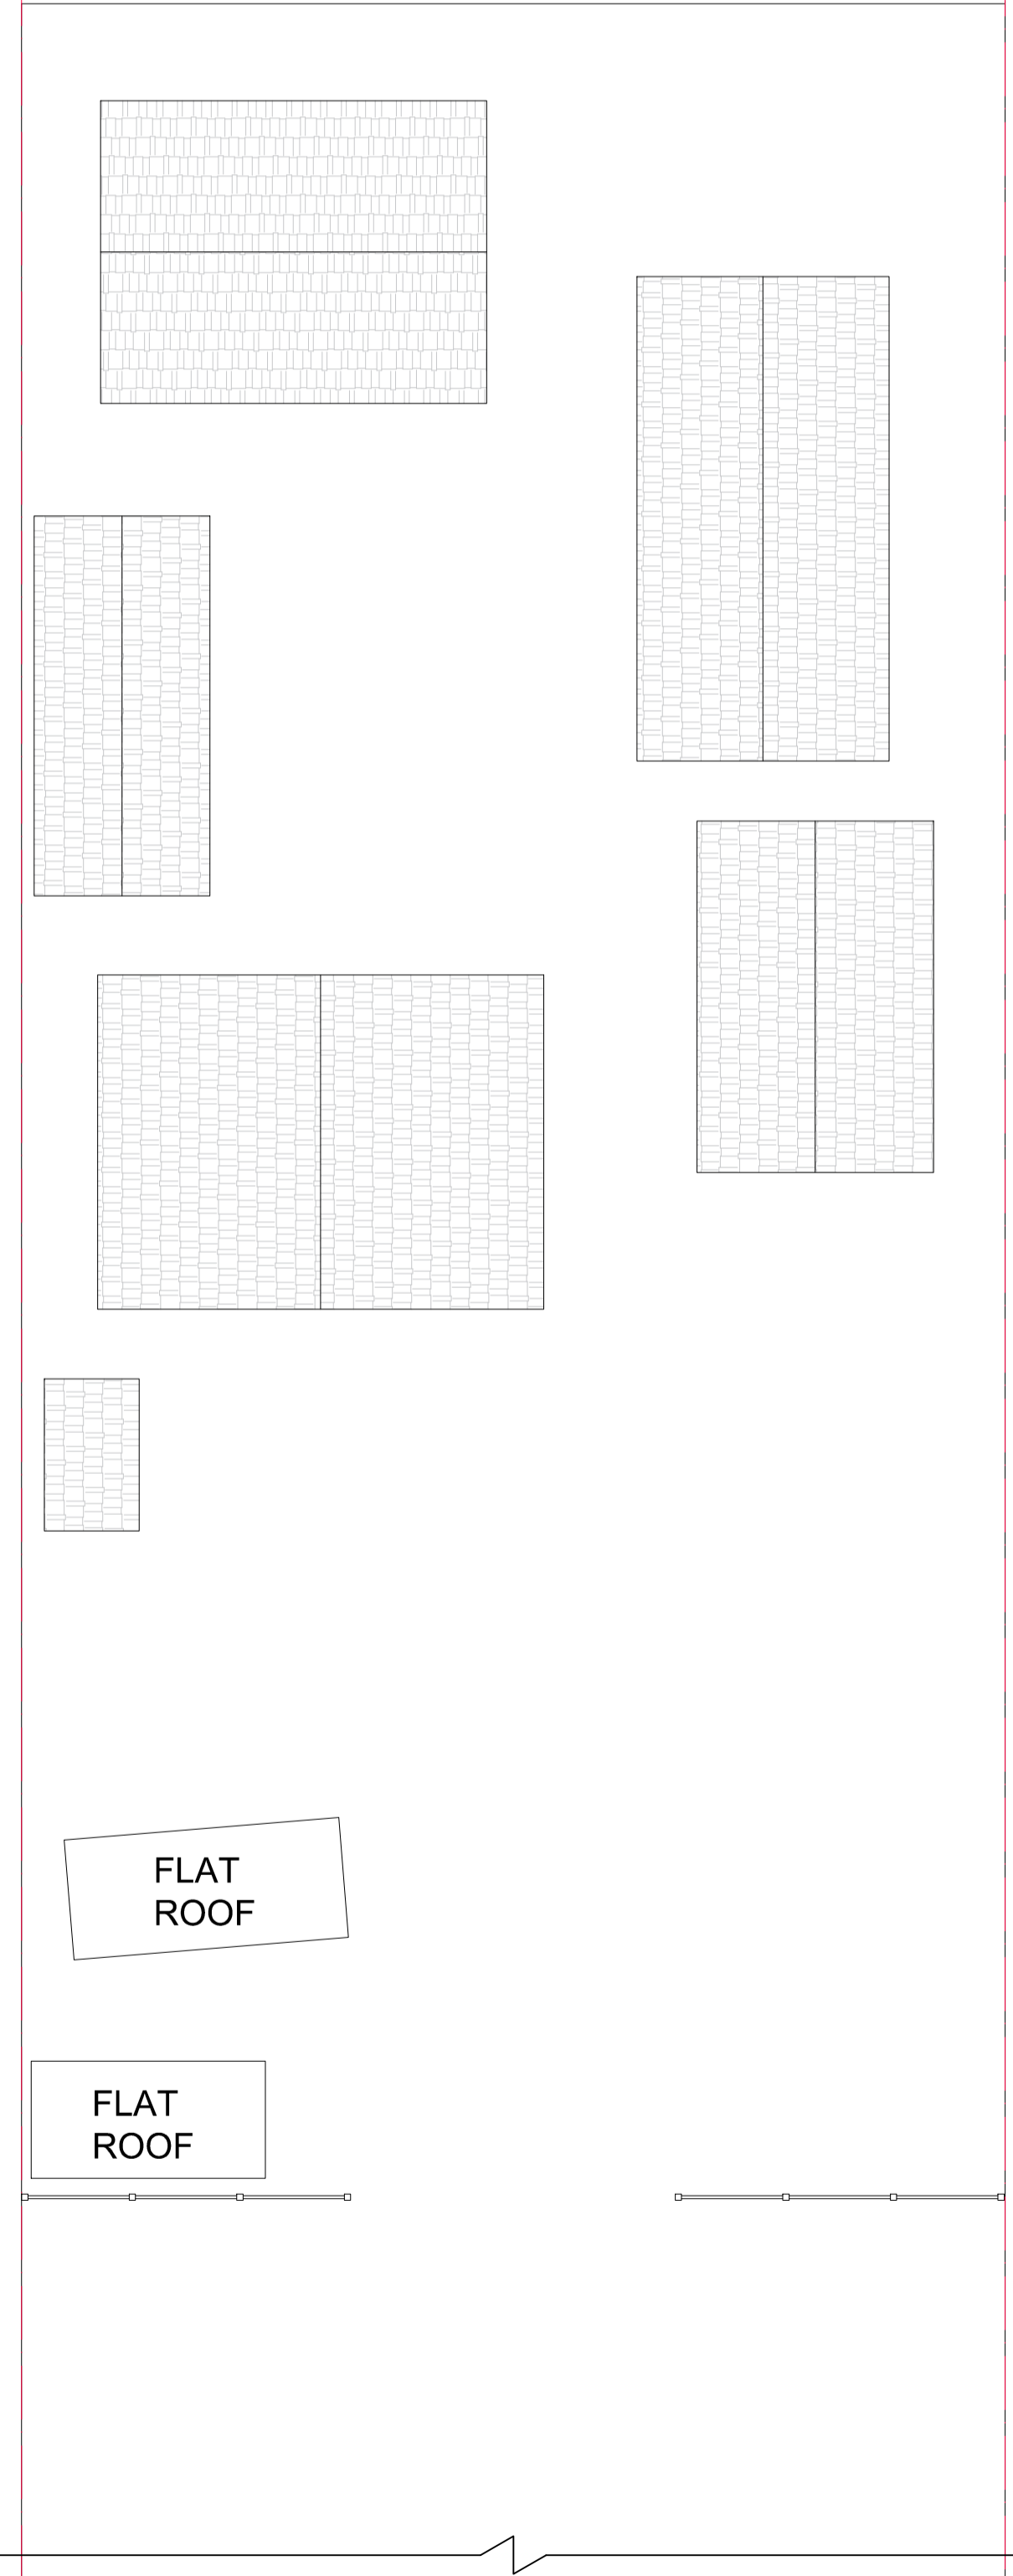

FLAT ROOF


FLAT ROOF

56 Highfield Way
54 Highfield Way


54

54

54

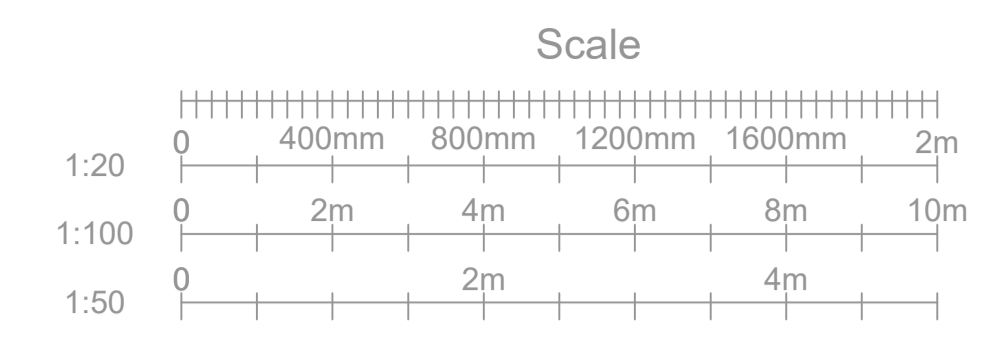

- Notes:-
1. Where this drawing has been issued in electronic .dwg format it has been done so in good faith.
 2. Vasile-Marius Dumitrascu does not take any responsibility for any inaccuracies in the electronic data, which should be checked against the paper (or .pdf) drawing issue.
 3. Any apparent discrepancies should be immediately reported to Vasile-Marius Dumitrascu.
 4. Copyright reserved. This drawing may only be used for The Client and location specified in the title block. It may not be copied or disclosed to any third party without the prior written consent of Vasile-Marius Dumitrascu.
 5. Denote: All works to match existing/original building dimensions, materials and appearance.

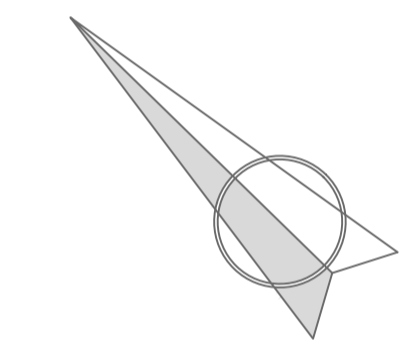

Rev.	Date	Amendment	By	Chk.
Status	For Planning			
Client	John R. Soulsby F.R.I.C.S.			
Site	56 Highfield Way Rickmansworth WD3 7PR			
Title	Existing Drawings			
Scale	1/100	@ A1	Date	16 March 2024
Drawn By	VMD	Eng. Check	Tech. Check	
Ref.	WD37PR - D002			

Drawing No.	D002 - EXISTING PLANS	Rev.	
-------------	-----------------------	------	--