




Existing Ground Floor Plan

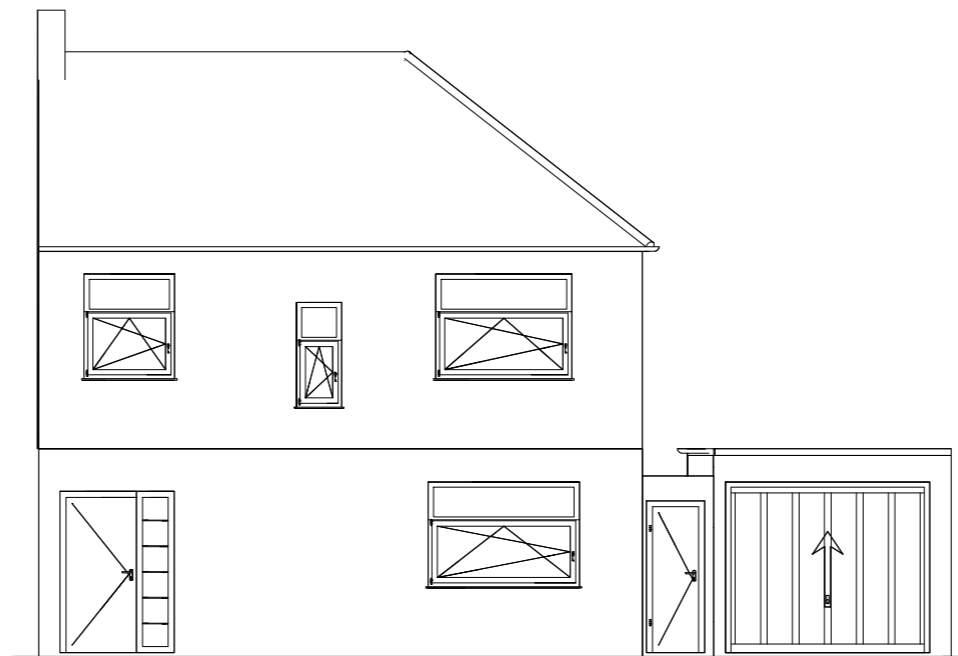


Existing Front Elevation

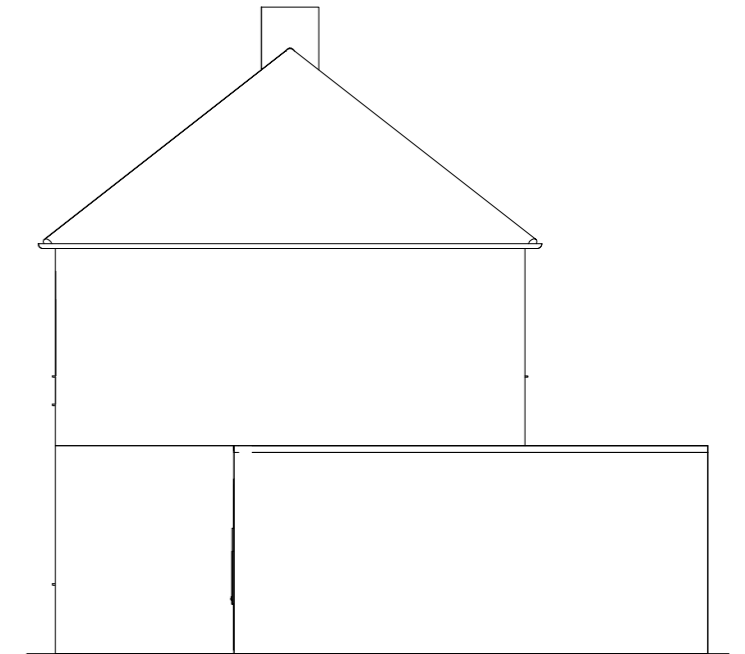


Existing Side Elevation

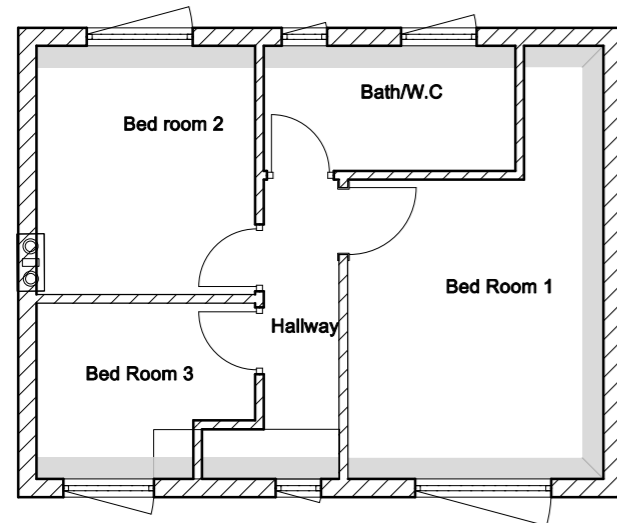


Existing First Floor Plan

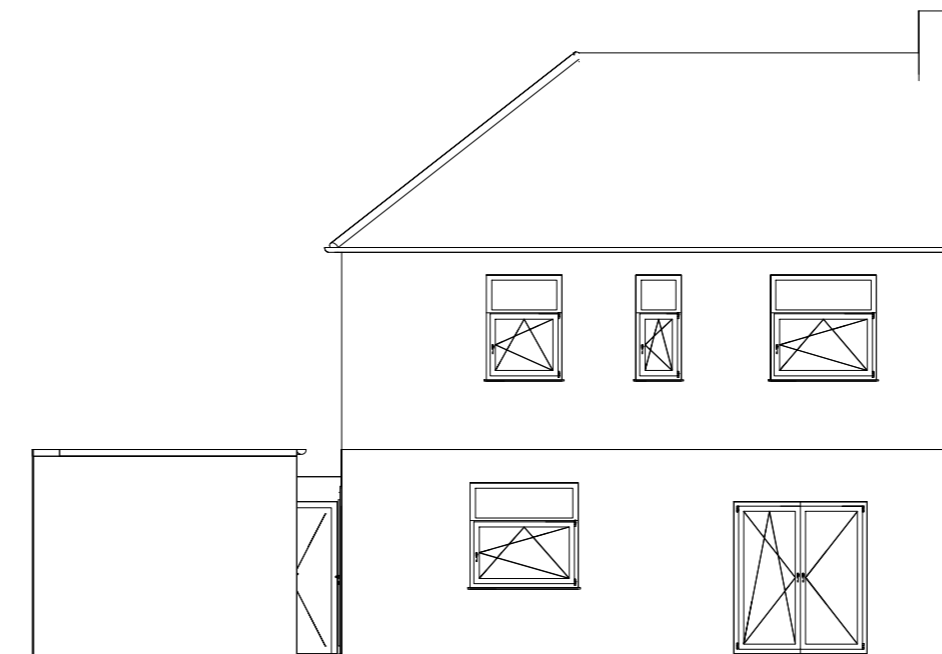


Existing Rear Elevation

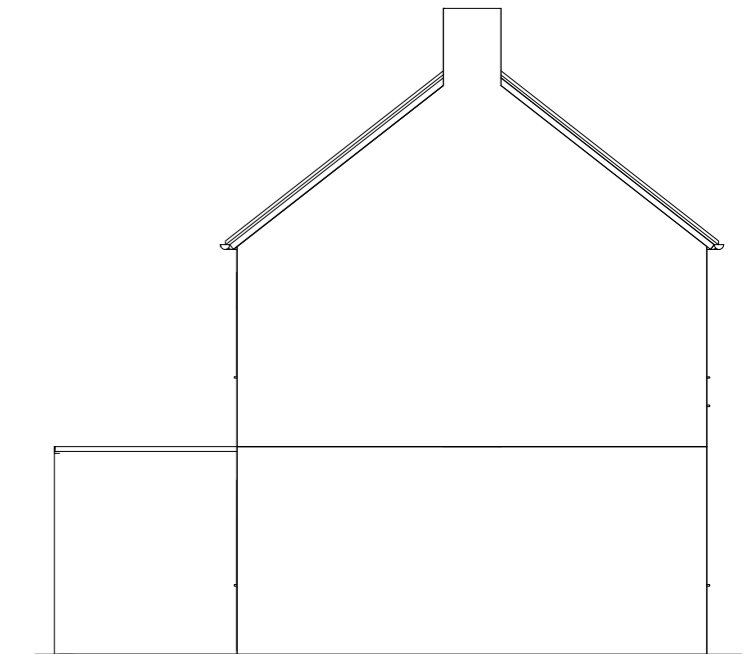

Existing Side Elevation

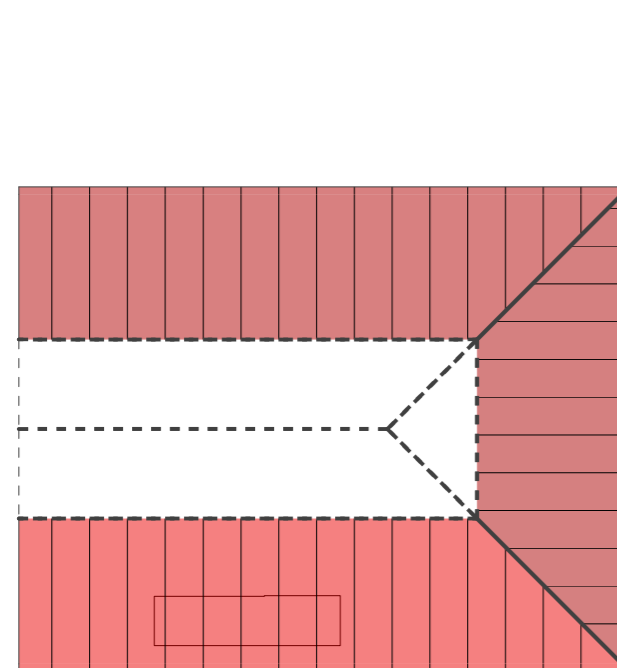

Existing Roof Plan

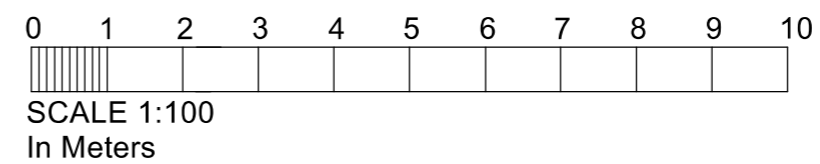

Drawing title: Existing Plans and elevations	
Client: Mr Rushi Vyas Address: 3, Oulton Way Carpenders Park WD19 5EJ	
Scale: 1:100	Dwg. no. 03OW01
Date created: 25/02/24	