




Proposed Ground Floor Plan

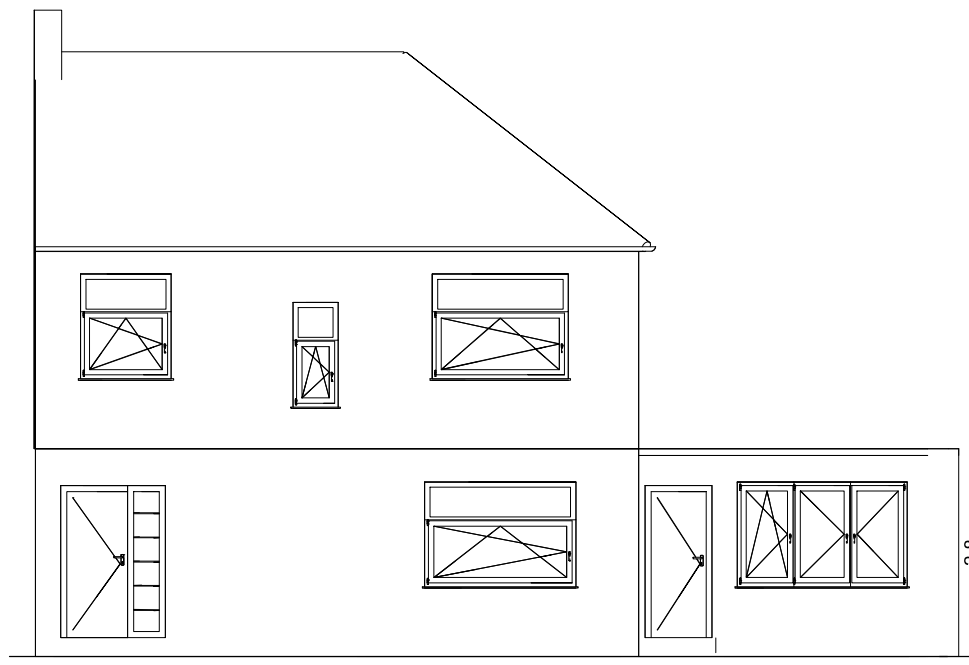


Proposed Front Elevation

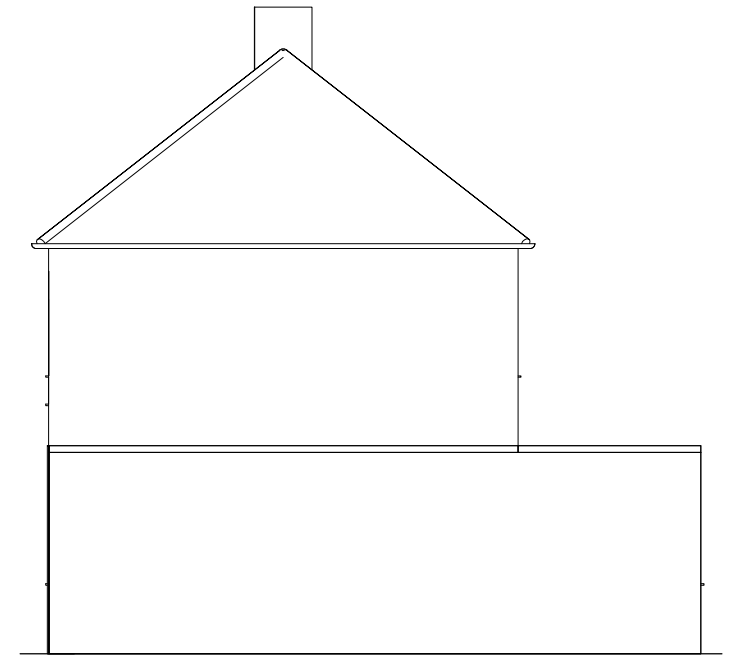


Proposed Side Elevation

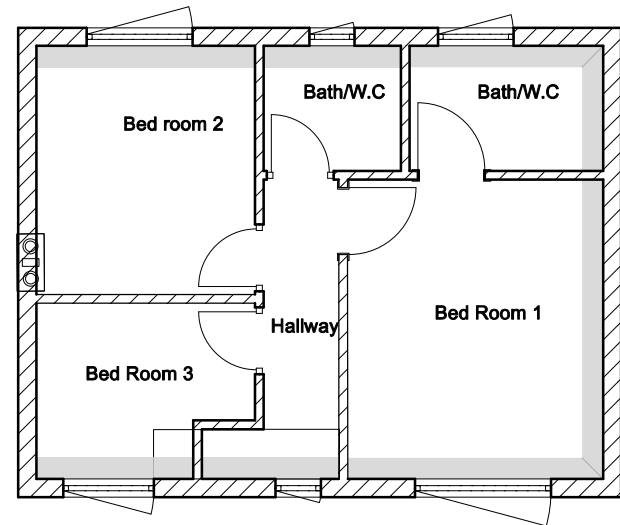


Proposed First Floor Plan

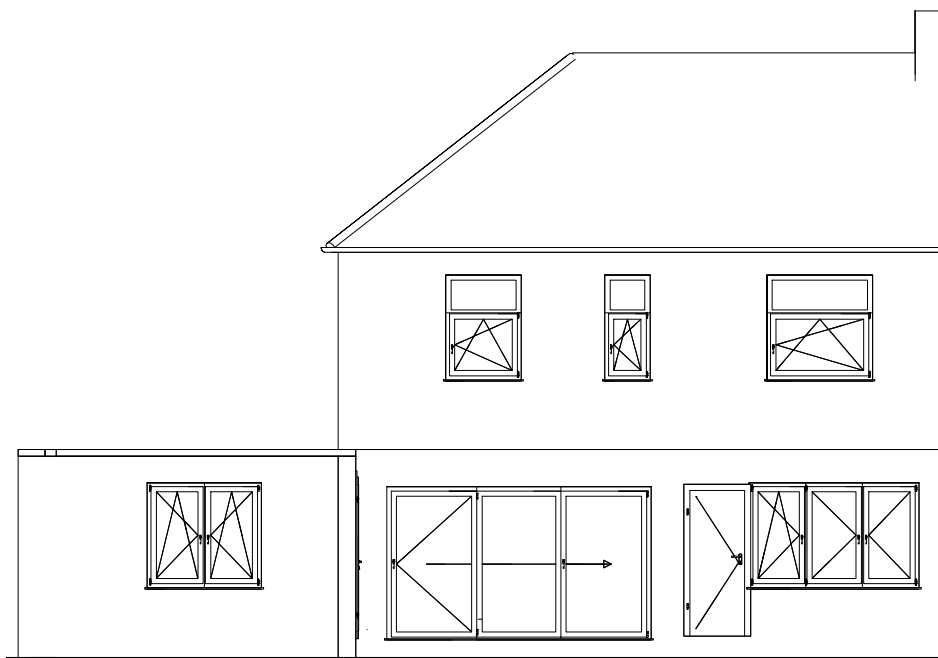


Proposed Rear Elevation

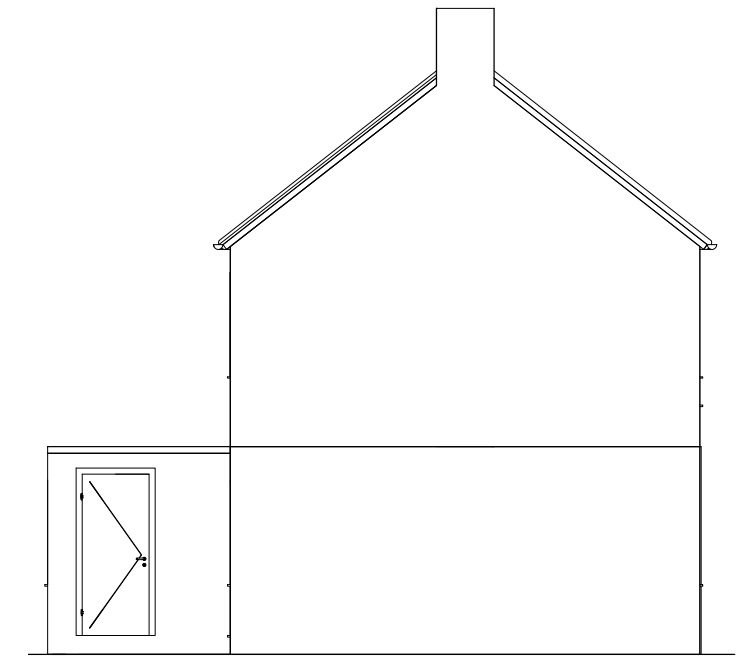

Proposed Side Elevation

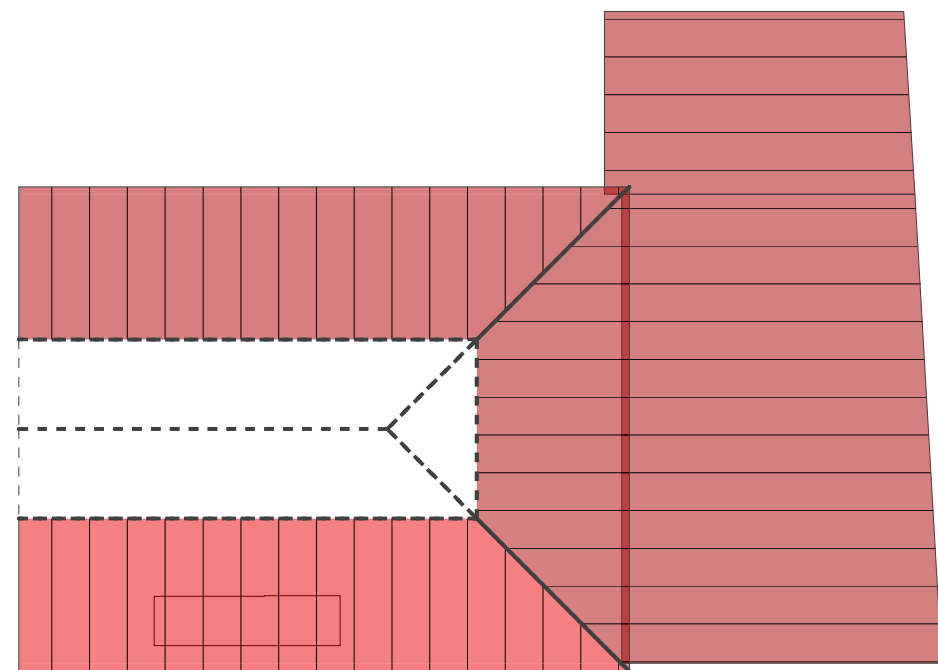

Proposed Roof Plan

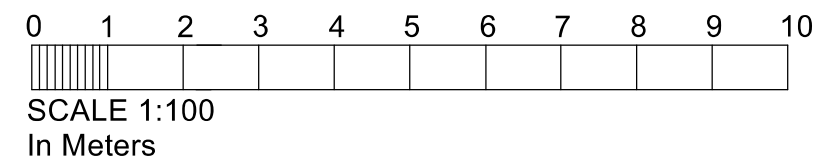

Drawing title:
Proposed Plans and elevations

Client: Mr Rushi Vyas
Address:
3, Oulton Way
Carpenders Park
WD19 5EJ

Scale: 1:100 Dwg. no. 03OW02

Date created: 25/02/24