




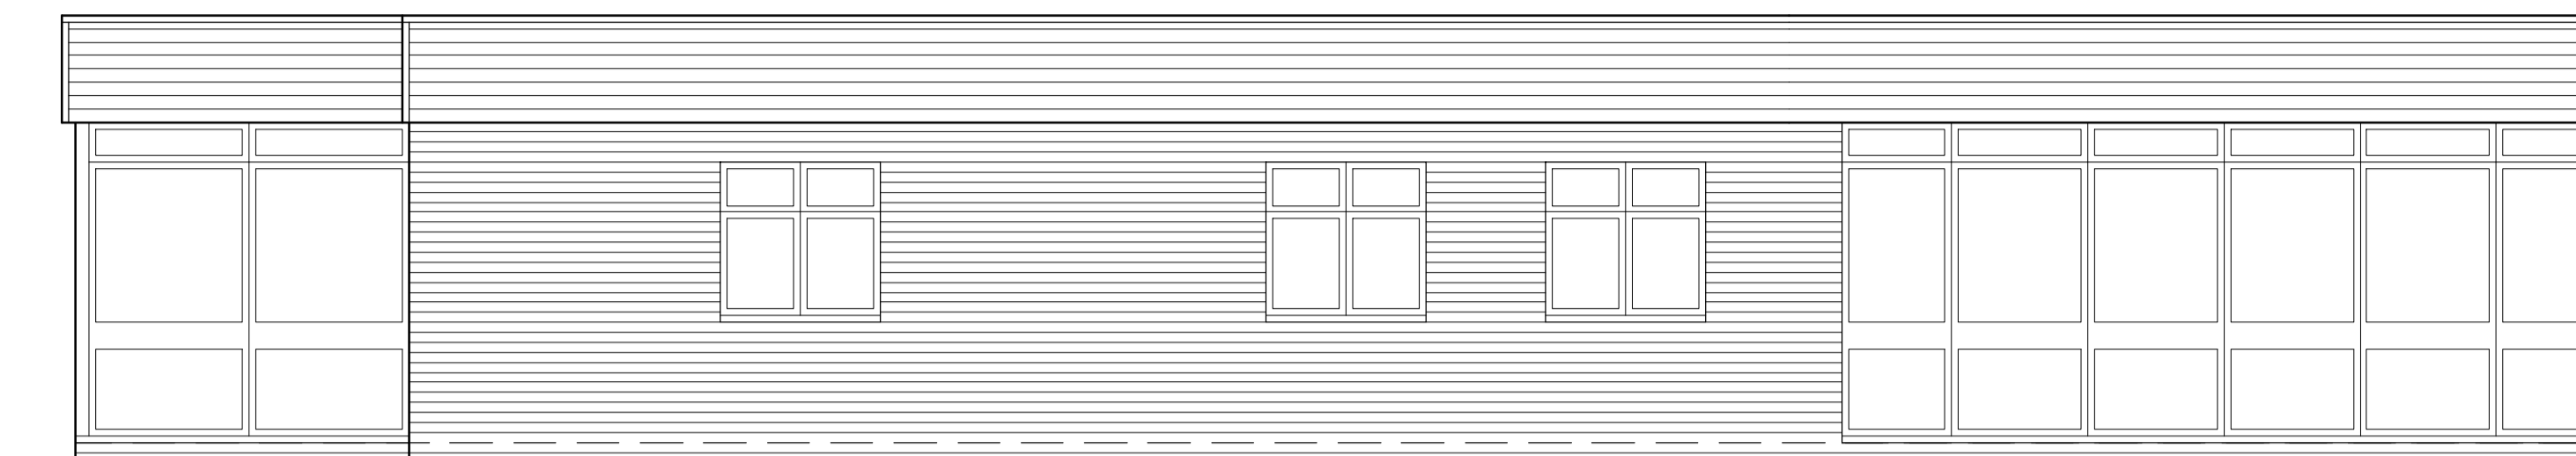


Proposed Front Elevation @ 1:50

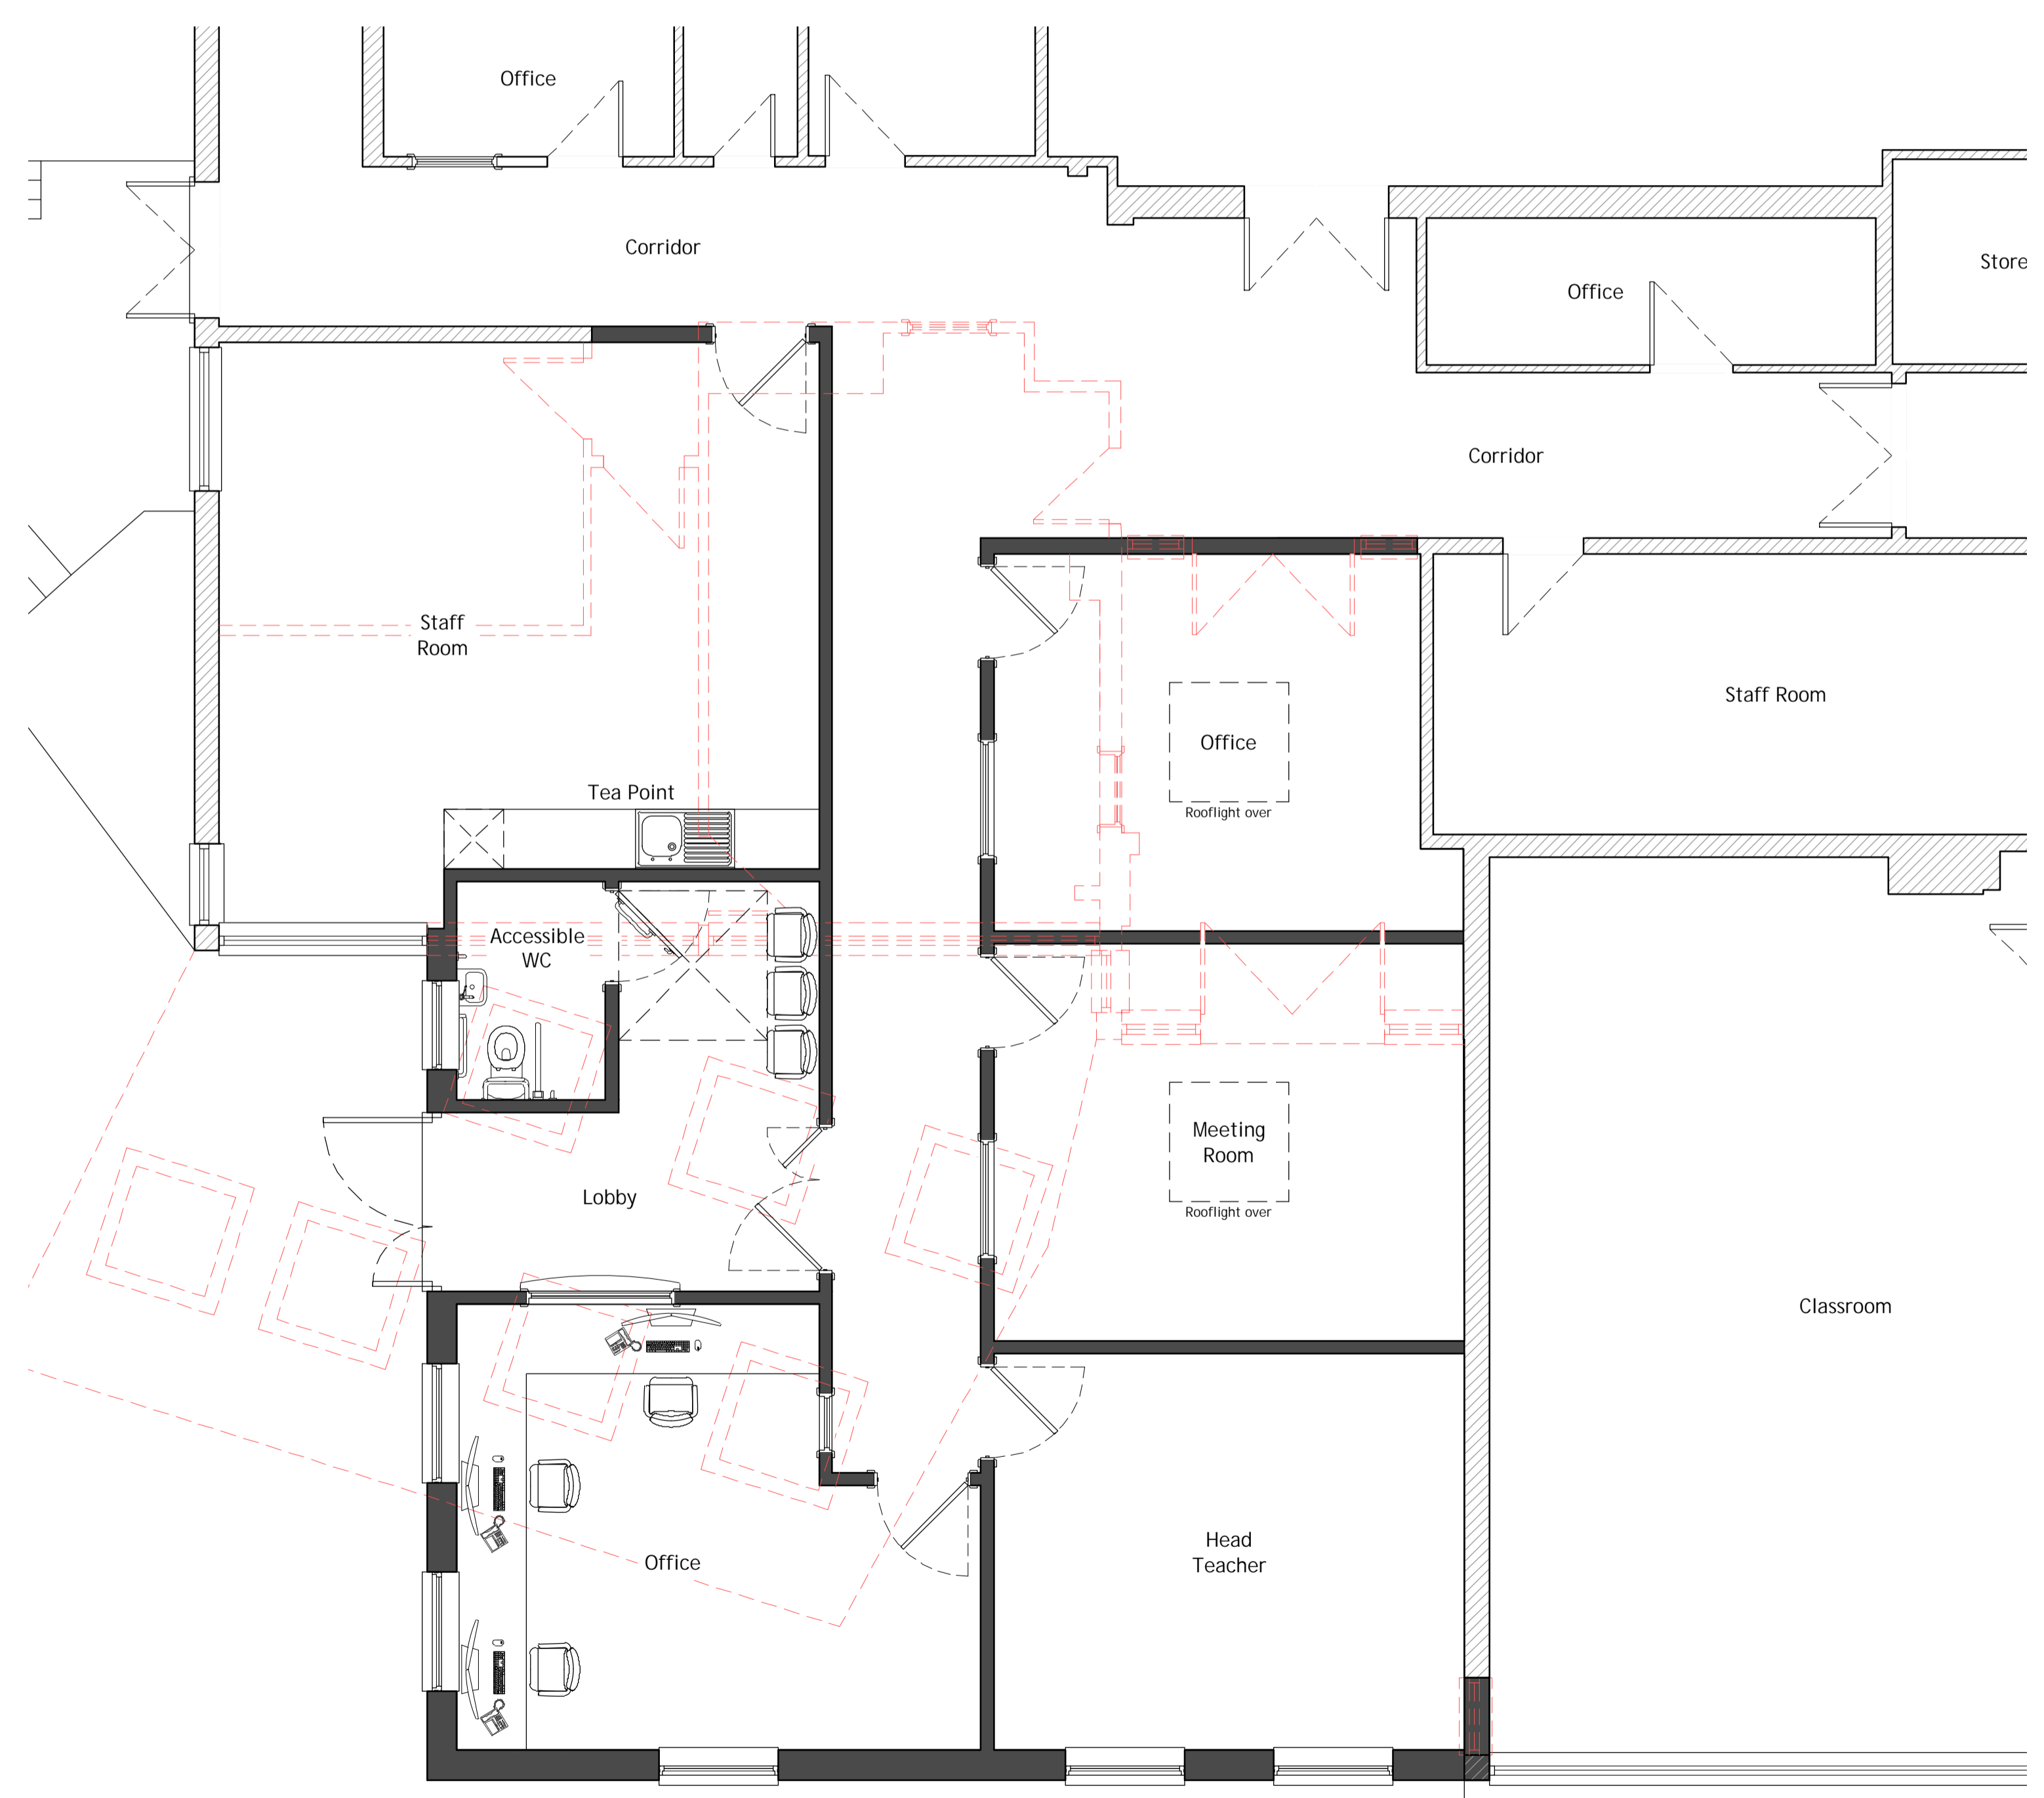


Proposed Side Elevation @ 1:50

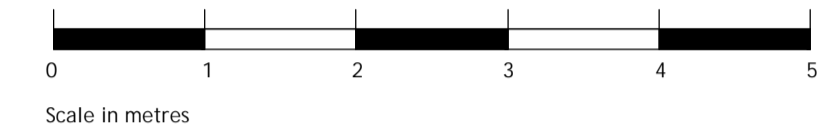

Proposed Ground Floor Plan @ 1:50

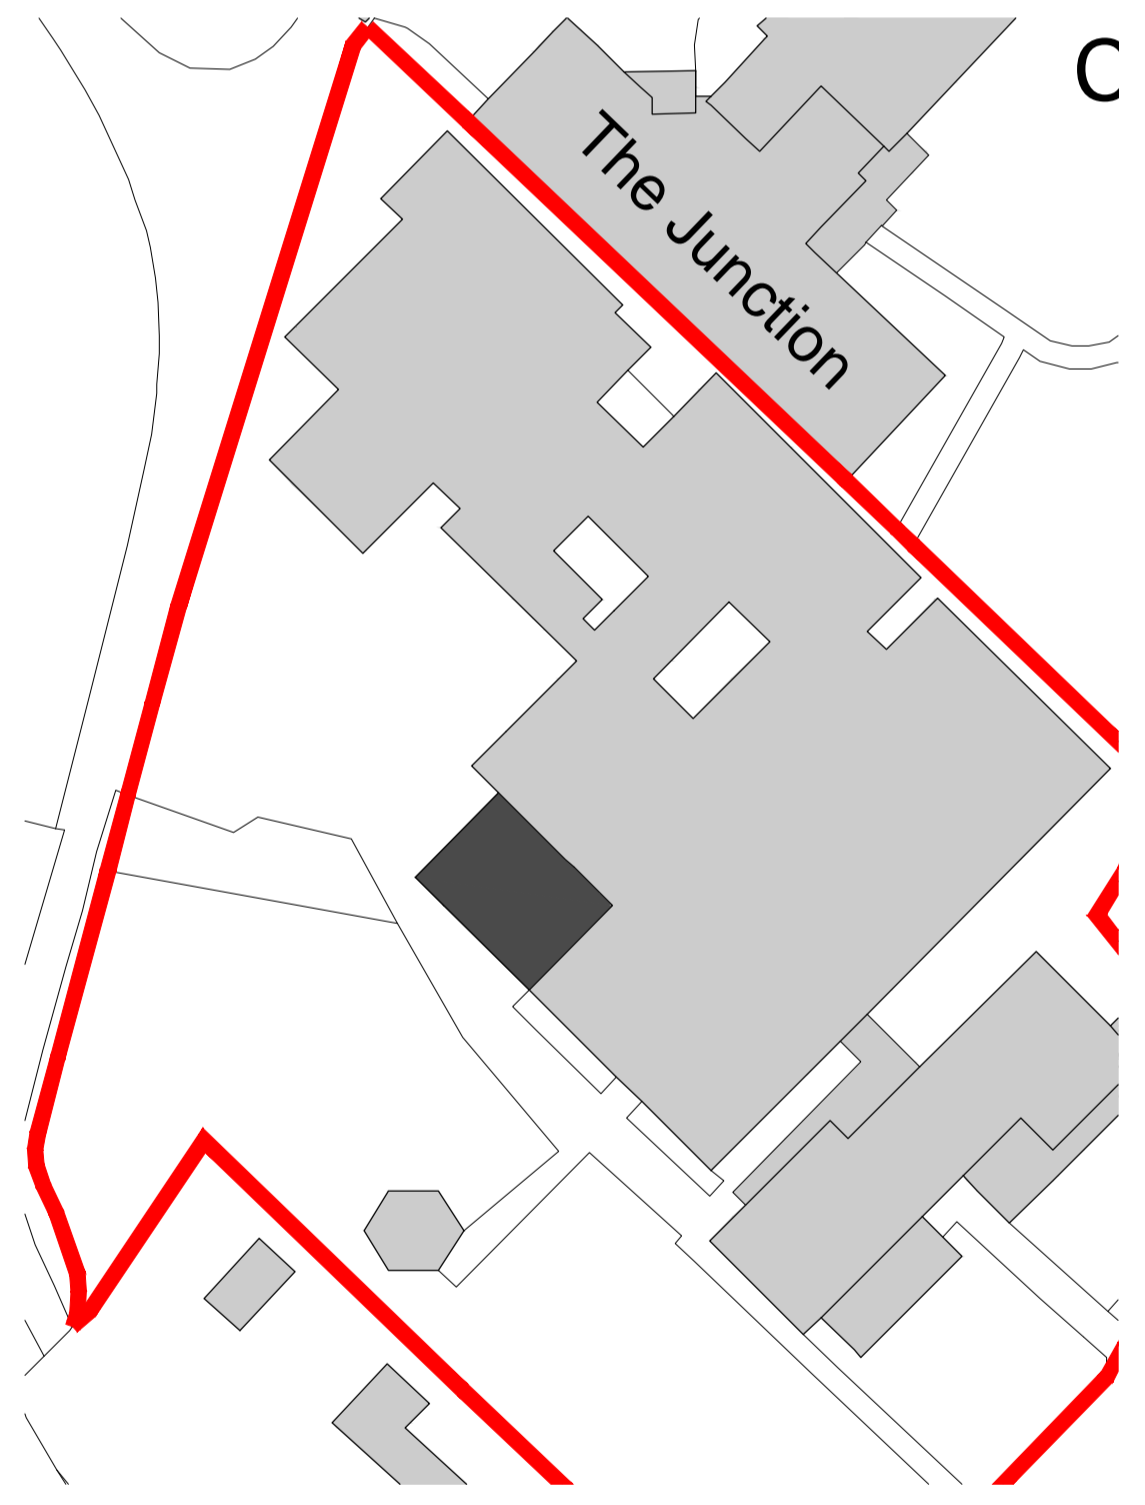

Proposed Block Plan @ 1:500

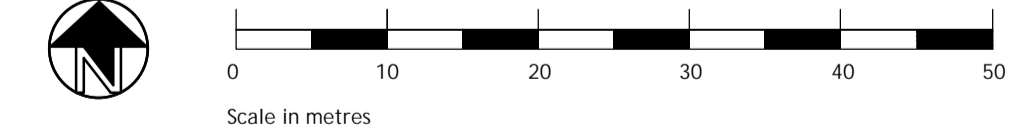

Rev	Amendment	Date
PLANNING		
Client		
Christ Church C of E School		
Project		
Christ Church C of E School The common, Rickmansworth Road, Chorleywood, Rickmansworth, WD3 5SG		
Title		
Proposed Plans & Elevations		
Dwg. no.	0985-PL-03	Rev: A
Scale:	Varies@A1	Drawn: DT Date: Aug 2023