

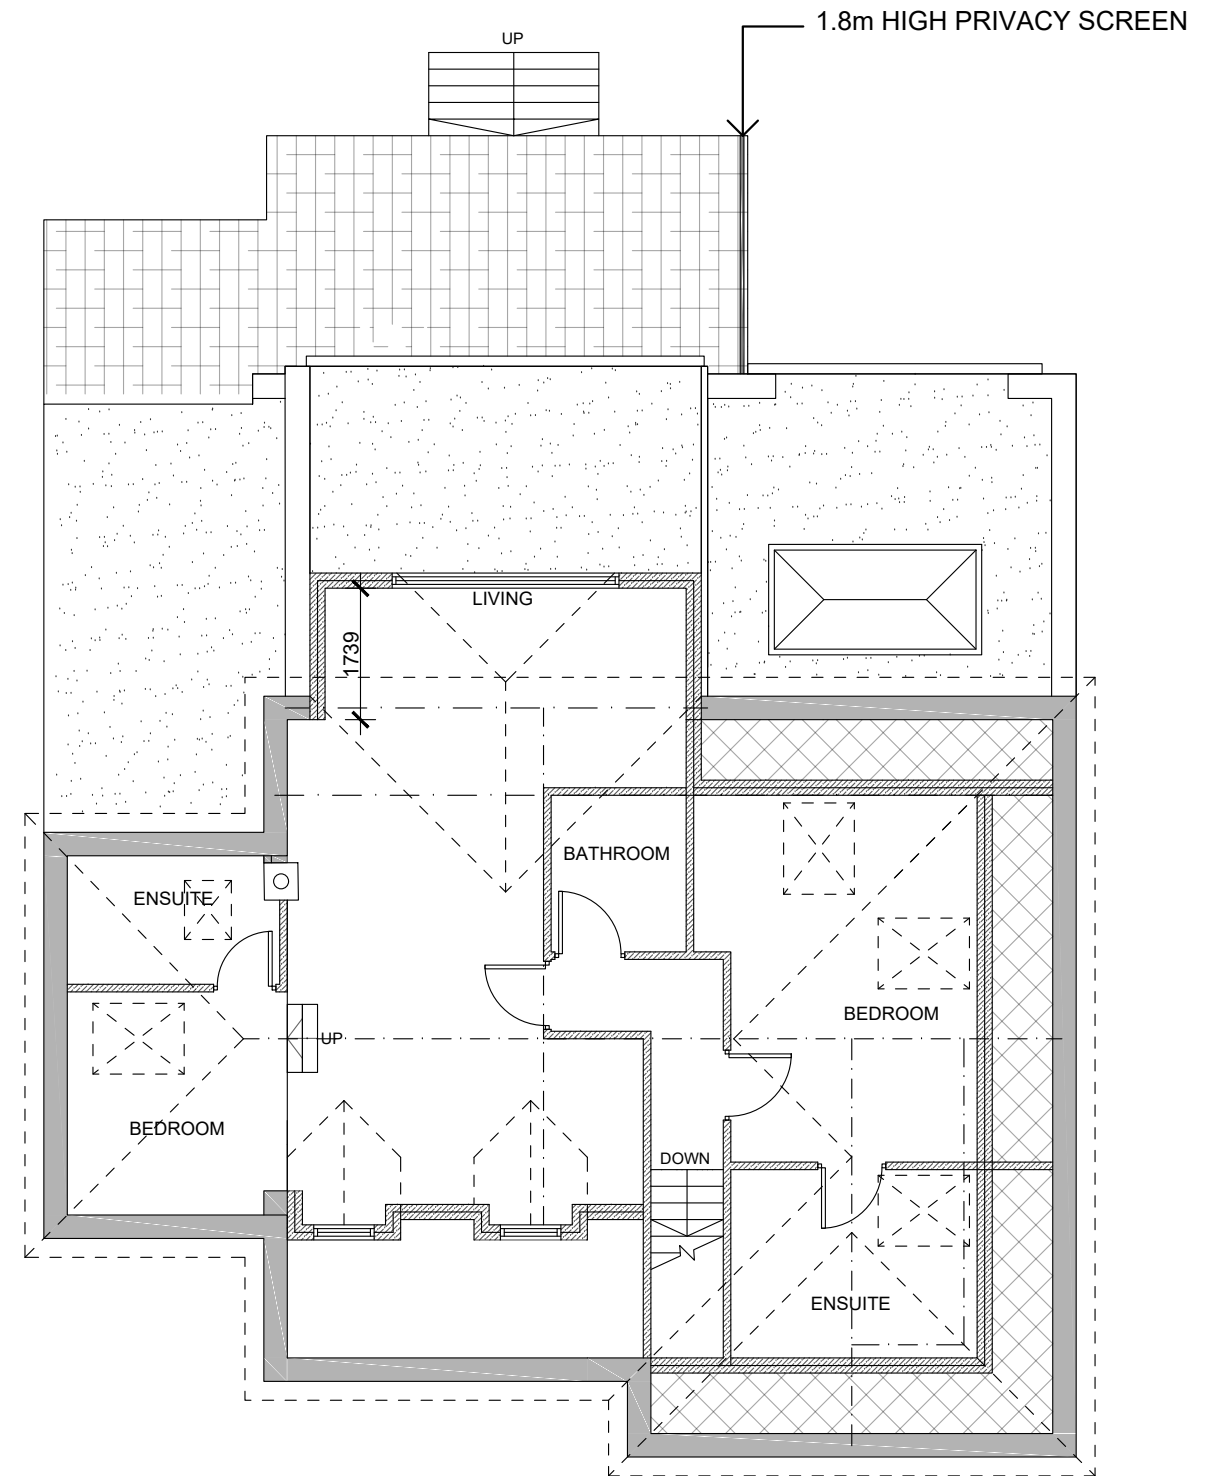


GROUND FLOOR PLAN

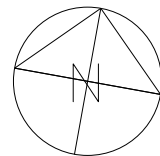


LOFT PLAN
(CONVERSION)

PROPOSED

 

Revisions:

- A. Planning amendments
- B. Amendments to front dormers

 

K V B Architects Ltd
Chartered Architects
9 High Street
Tring, Herts
HP23 5AH
Tel: +44 (0)1442 824691
Email: greg@kvbarchitects.co.uk
www.kvbarchitects.co.uk

CLIENT
Mr M. Freeman

PROJECT
46 Clements Road, Rickmansworth, Chorleywood,
Hertfordshire, WD3 5JT

TITLE
Proposed Plans

SCALE 1:100 @ A3	DATE 06.05.20
DRAWN OE	CHECKED GB
DRAWING NO.	107
JOB NO.	REVISION B