



IF IN ANY DOUBT PLEASE ASK THE ARCHITECT FOR CLARIFICATION.
 DO NOT SCALE FROM DRAWING. ALL DIMENSIONS TO BE CHECKED ON SITE.
 THE COPYRIGHT FOR THESE DRAWINGS REMAINS THE PROPERTY OF THE ARCHITECT.
 THEY MUST NOT BE REPRODUCED IN ANY WAY WITHOUT THE ARCHITECT'S PRIOR
 WRITTEN CONSENT.

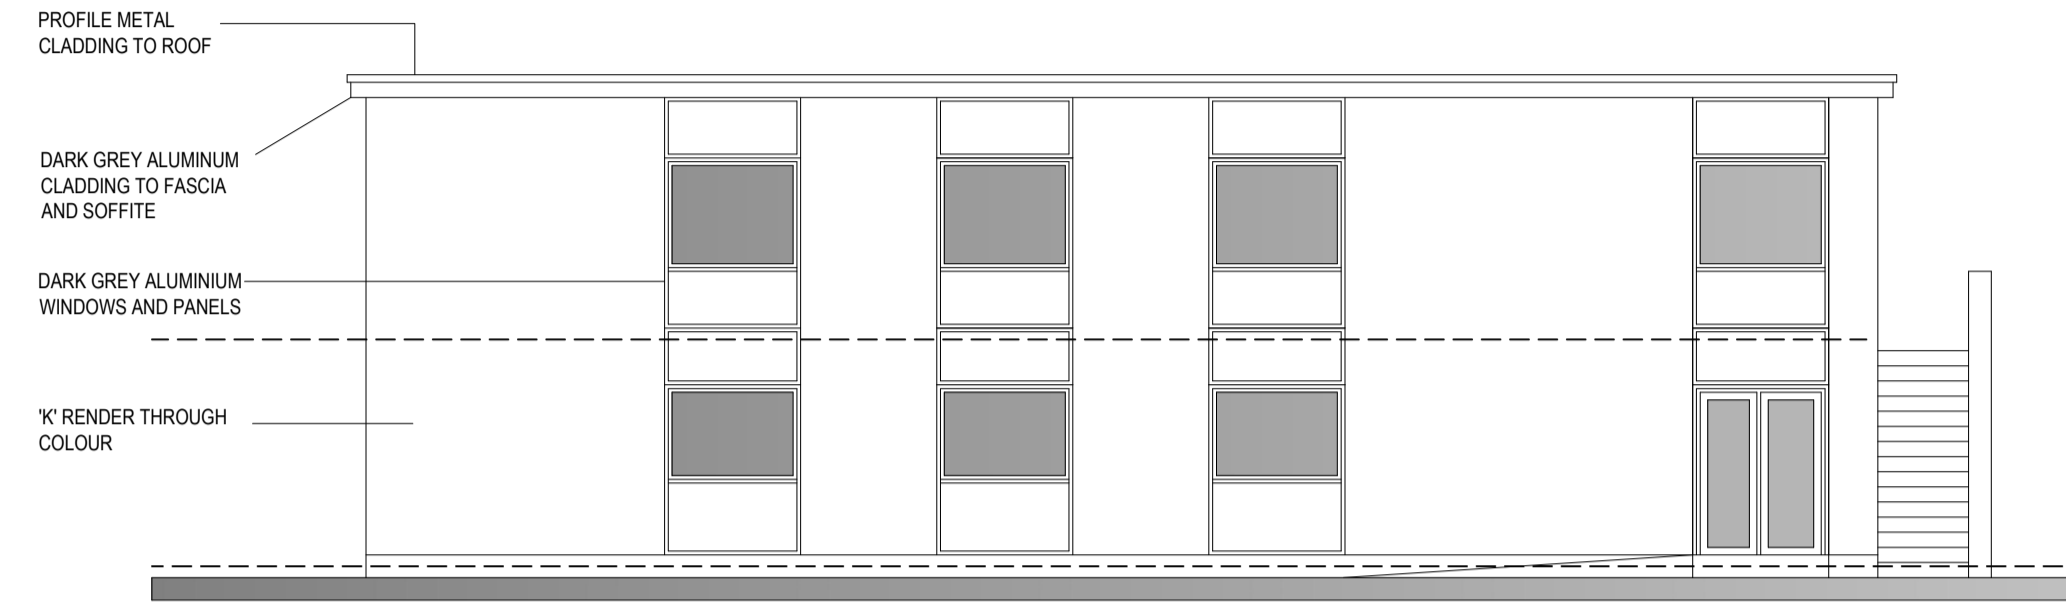


PROPOSED SOUTH ELEVATION

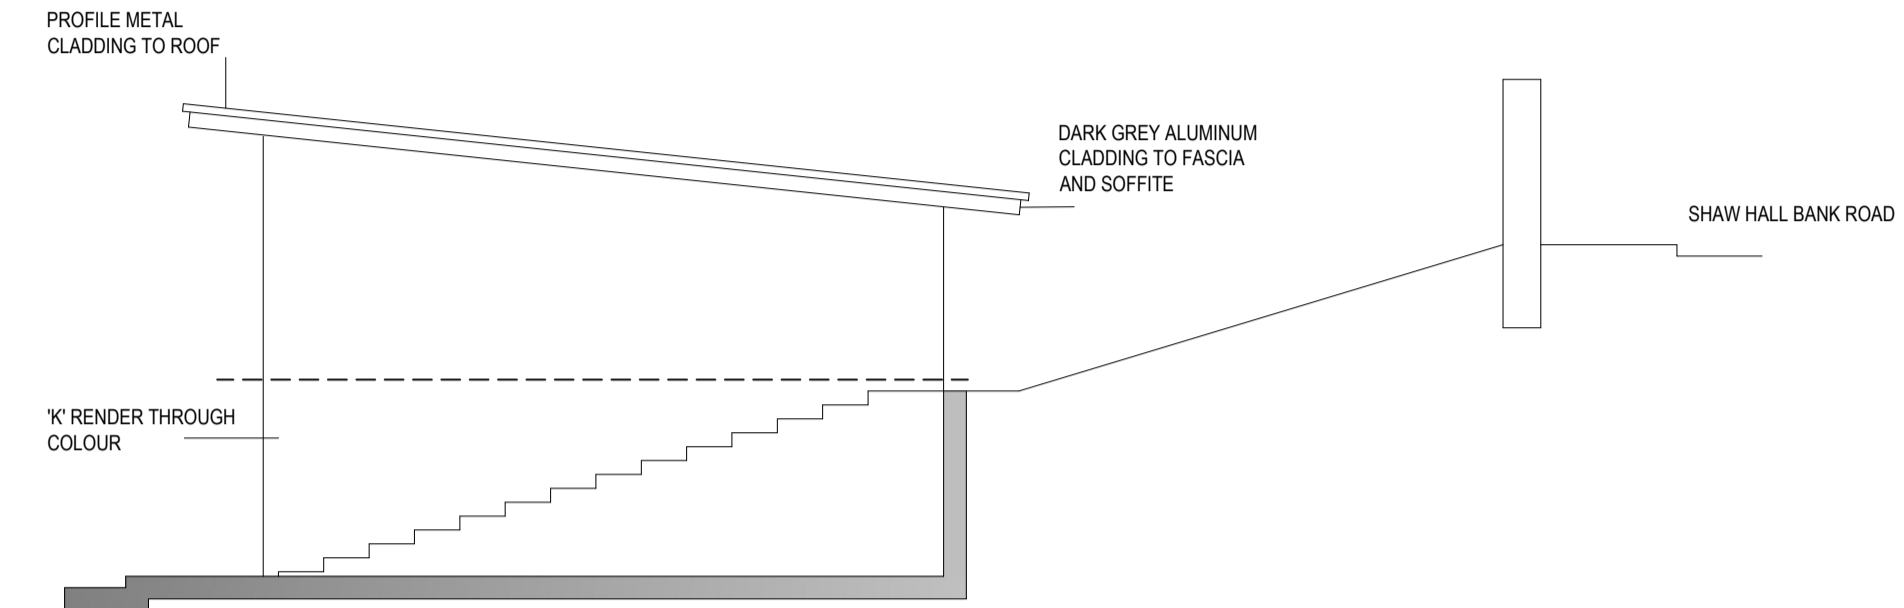


PROPOSED EAST ELEVATION



PROPOSED NORTH ELEVATION

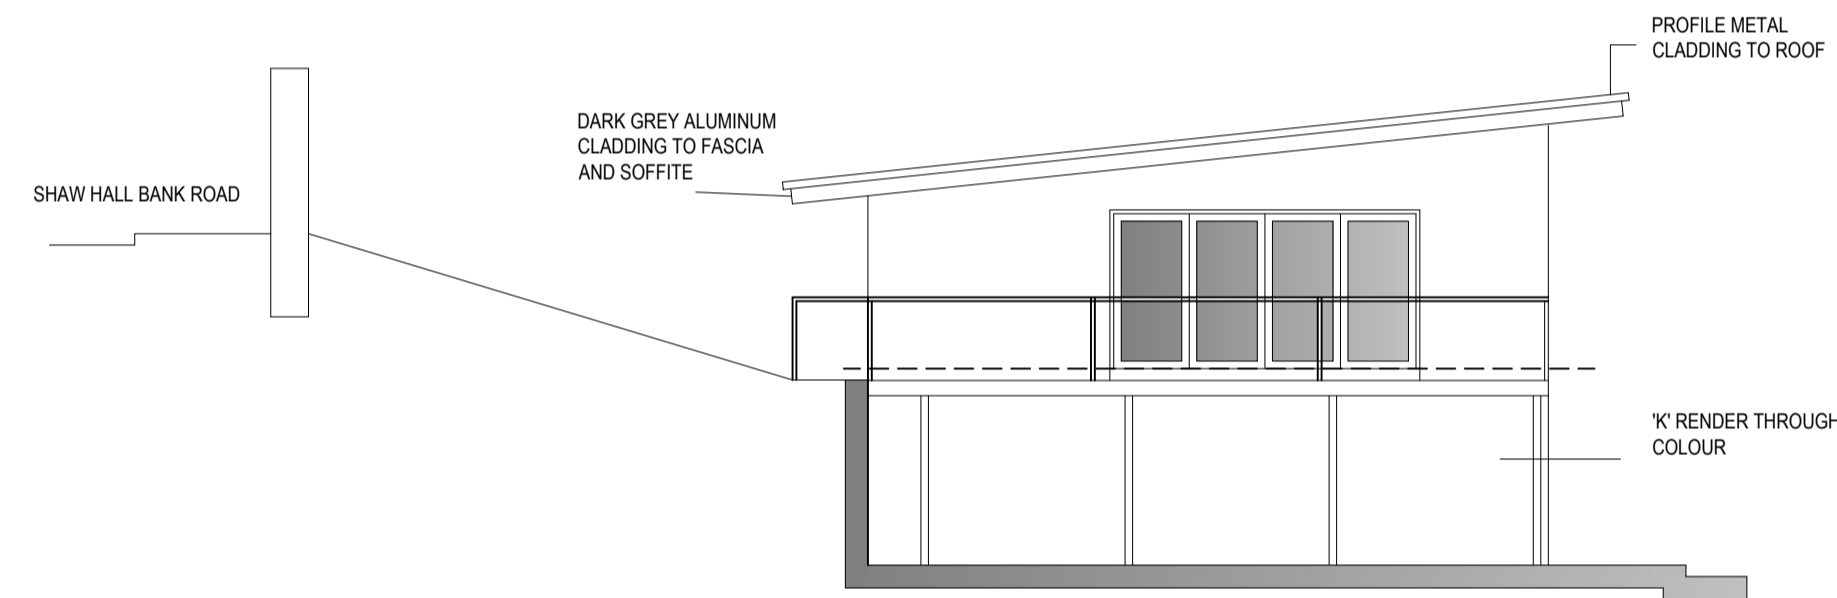

PROPOSED WEST ELEVATION

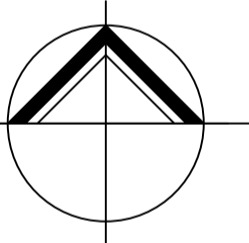

**NORTHERN
 DESIGN**

(OLDHAM)
 CHARTED ARCHITECTS

NORTHERN DESIGN
 17 STATION LANE
 GROTTON
 OLDHAM
 OL4 5GY
 TELEPHONE : 07753 859616

CLIENT
SADDLEWORTH RANGERS

PROJECT
**PROPOSED NEW FACILITIES
 SHAW HALL BANK ROAD
 GREENFIELD**

DRAWING TITLE
PROPOSED ELEVATIONS

Rev.	Notes	Date	Drawn
*	*	*	*

SCALE 1:100 AT A1 12.23 AD

PROJECT No.	DRAWING No.	Rev.
2404	04	-