


IF IN ANY DOUBT PLEASE ASK THE ARCHITECT FOR CLARIFICATION.  
 DO NOT SCALE FROM DRAWING. ALL DIMENSIONS TO BE CHECKED ON SITE.  
 THE COPYRIGHT FOR THESE DRAWINGS REMAINS THE PROPERTY OF THE ARCHITECT.  
 THEY MUST NOT BE REPRODUCED IN ANY WAY WITHOUT THE ARCHITECT'S PRIOR  
 WRITTEN CONSENT.

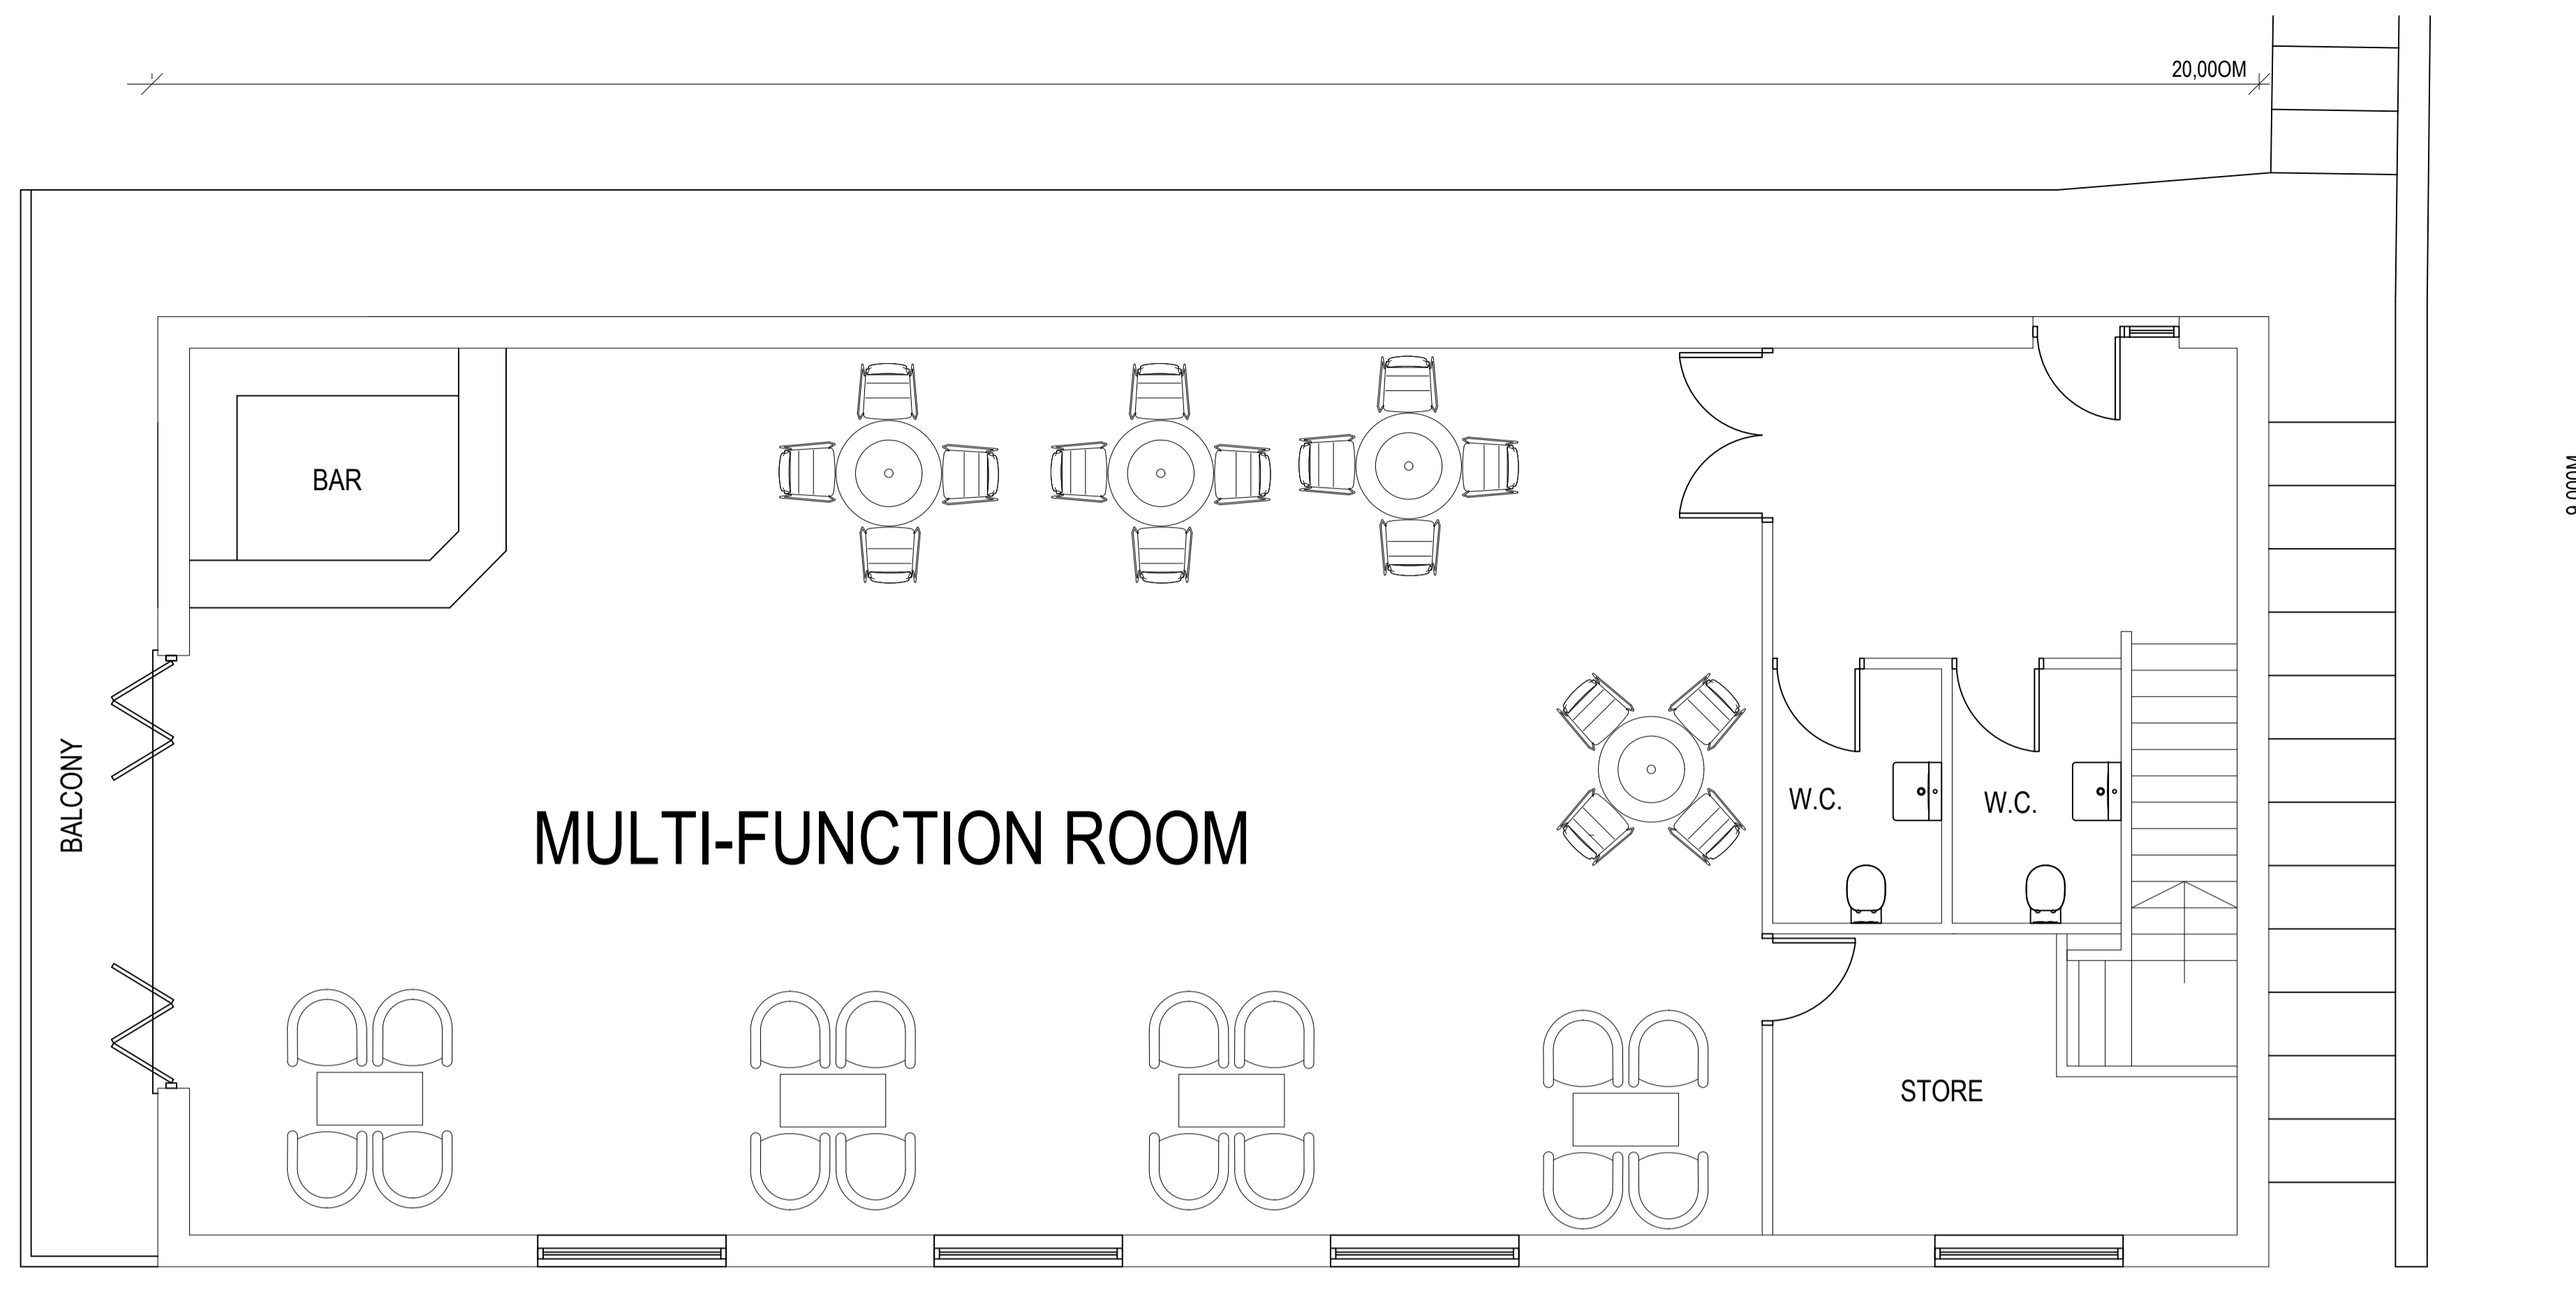

PROPOSED FIRST FLOOR PLAN



PROPOSED GROUND FLOOR PLAN

  
**NORTHERN DESIGN**  
 (OLDHAM)  
 CHARTED ARCHITECTS  
NORTHERN DESIGN  
 17 STATION LANE  
 GROTTON  
 OLDHAM  
 OL4 5GY  
 TELEPHONE : 07753 859616

CLIENT			
SADDLEWORTH RANGERS			
PROJECT			
PROPOSED NEW FACILITIES SHAW HALL BANK ROAD GREENFIELD			
DRAWING TITLE			
PROPOSED FLOOR PLANS			
Rev.	Notes	Date	Drawn
SCALE	1:50 AT A1	12.23	AD
PROJECT No.	DRAWING No.	Rev.	
2404	03	-	