



Proposed Front Elevation:

0m 1m 2m 5m 1:100 at A3

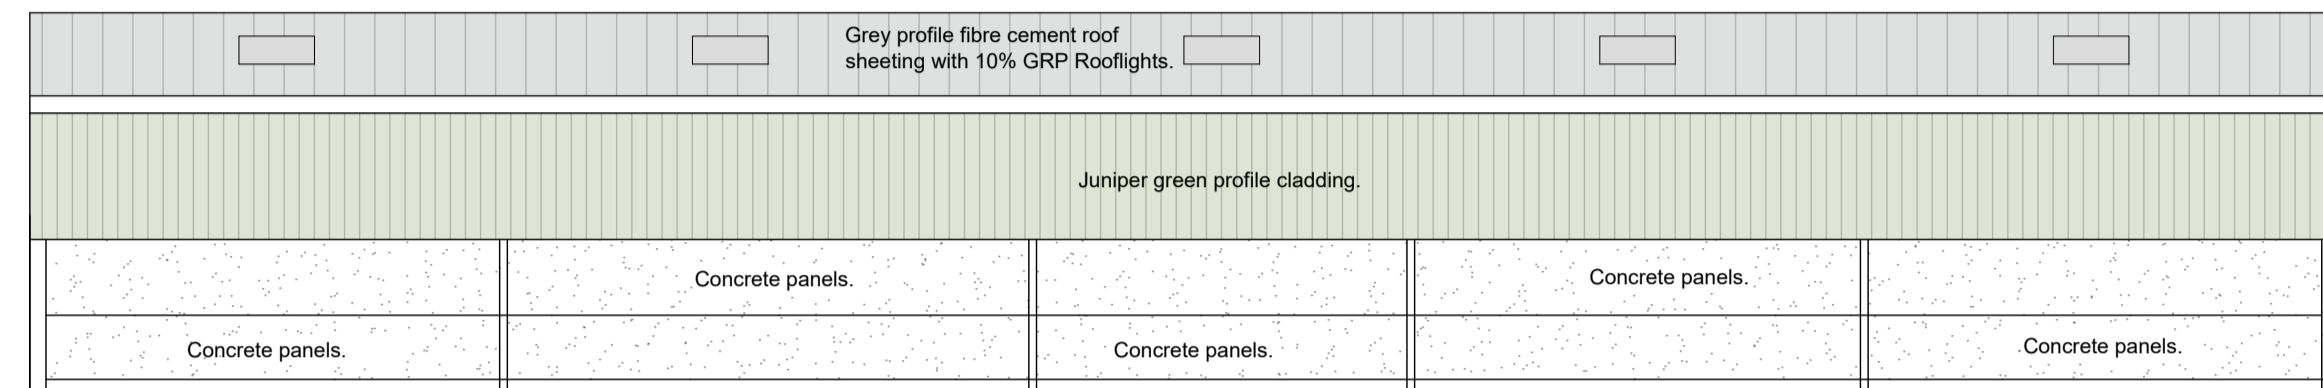


Proposed Rear Elevation:

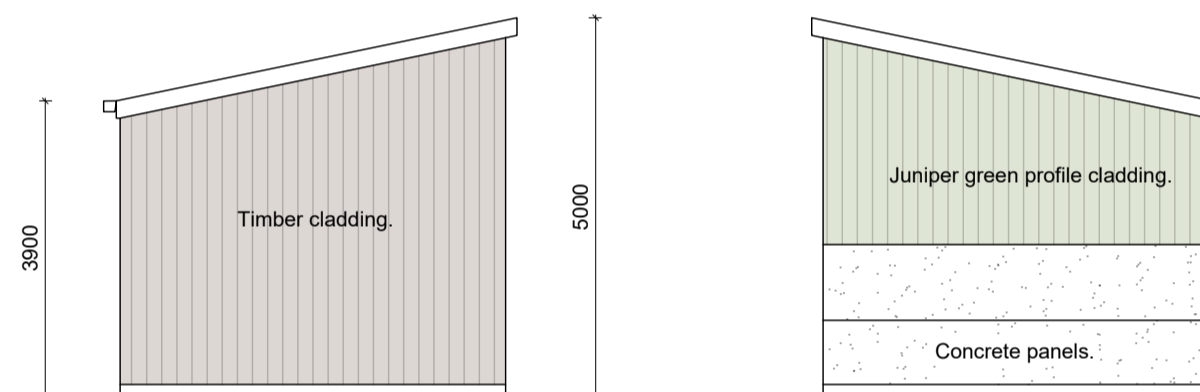


Proposed Side Elevation:

Proposed Side Elevation:

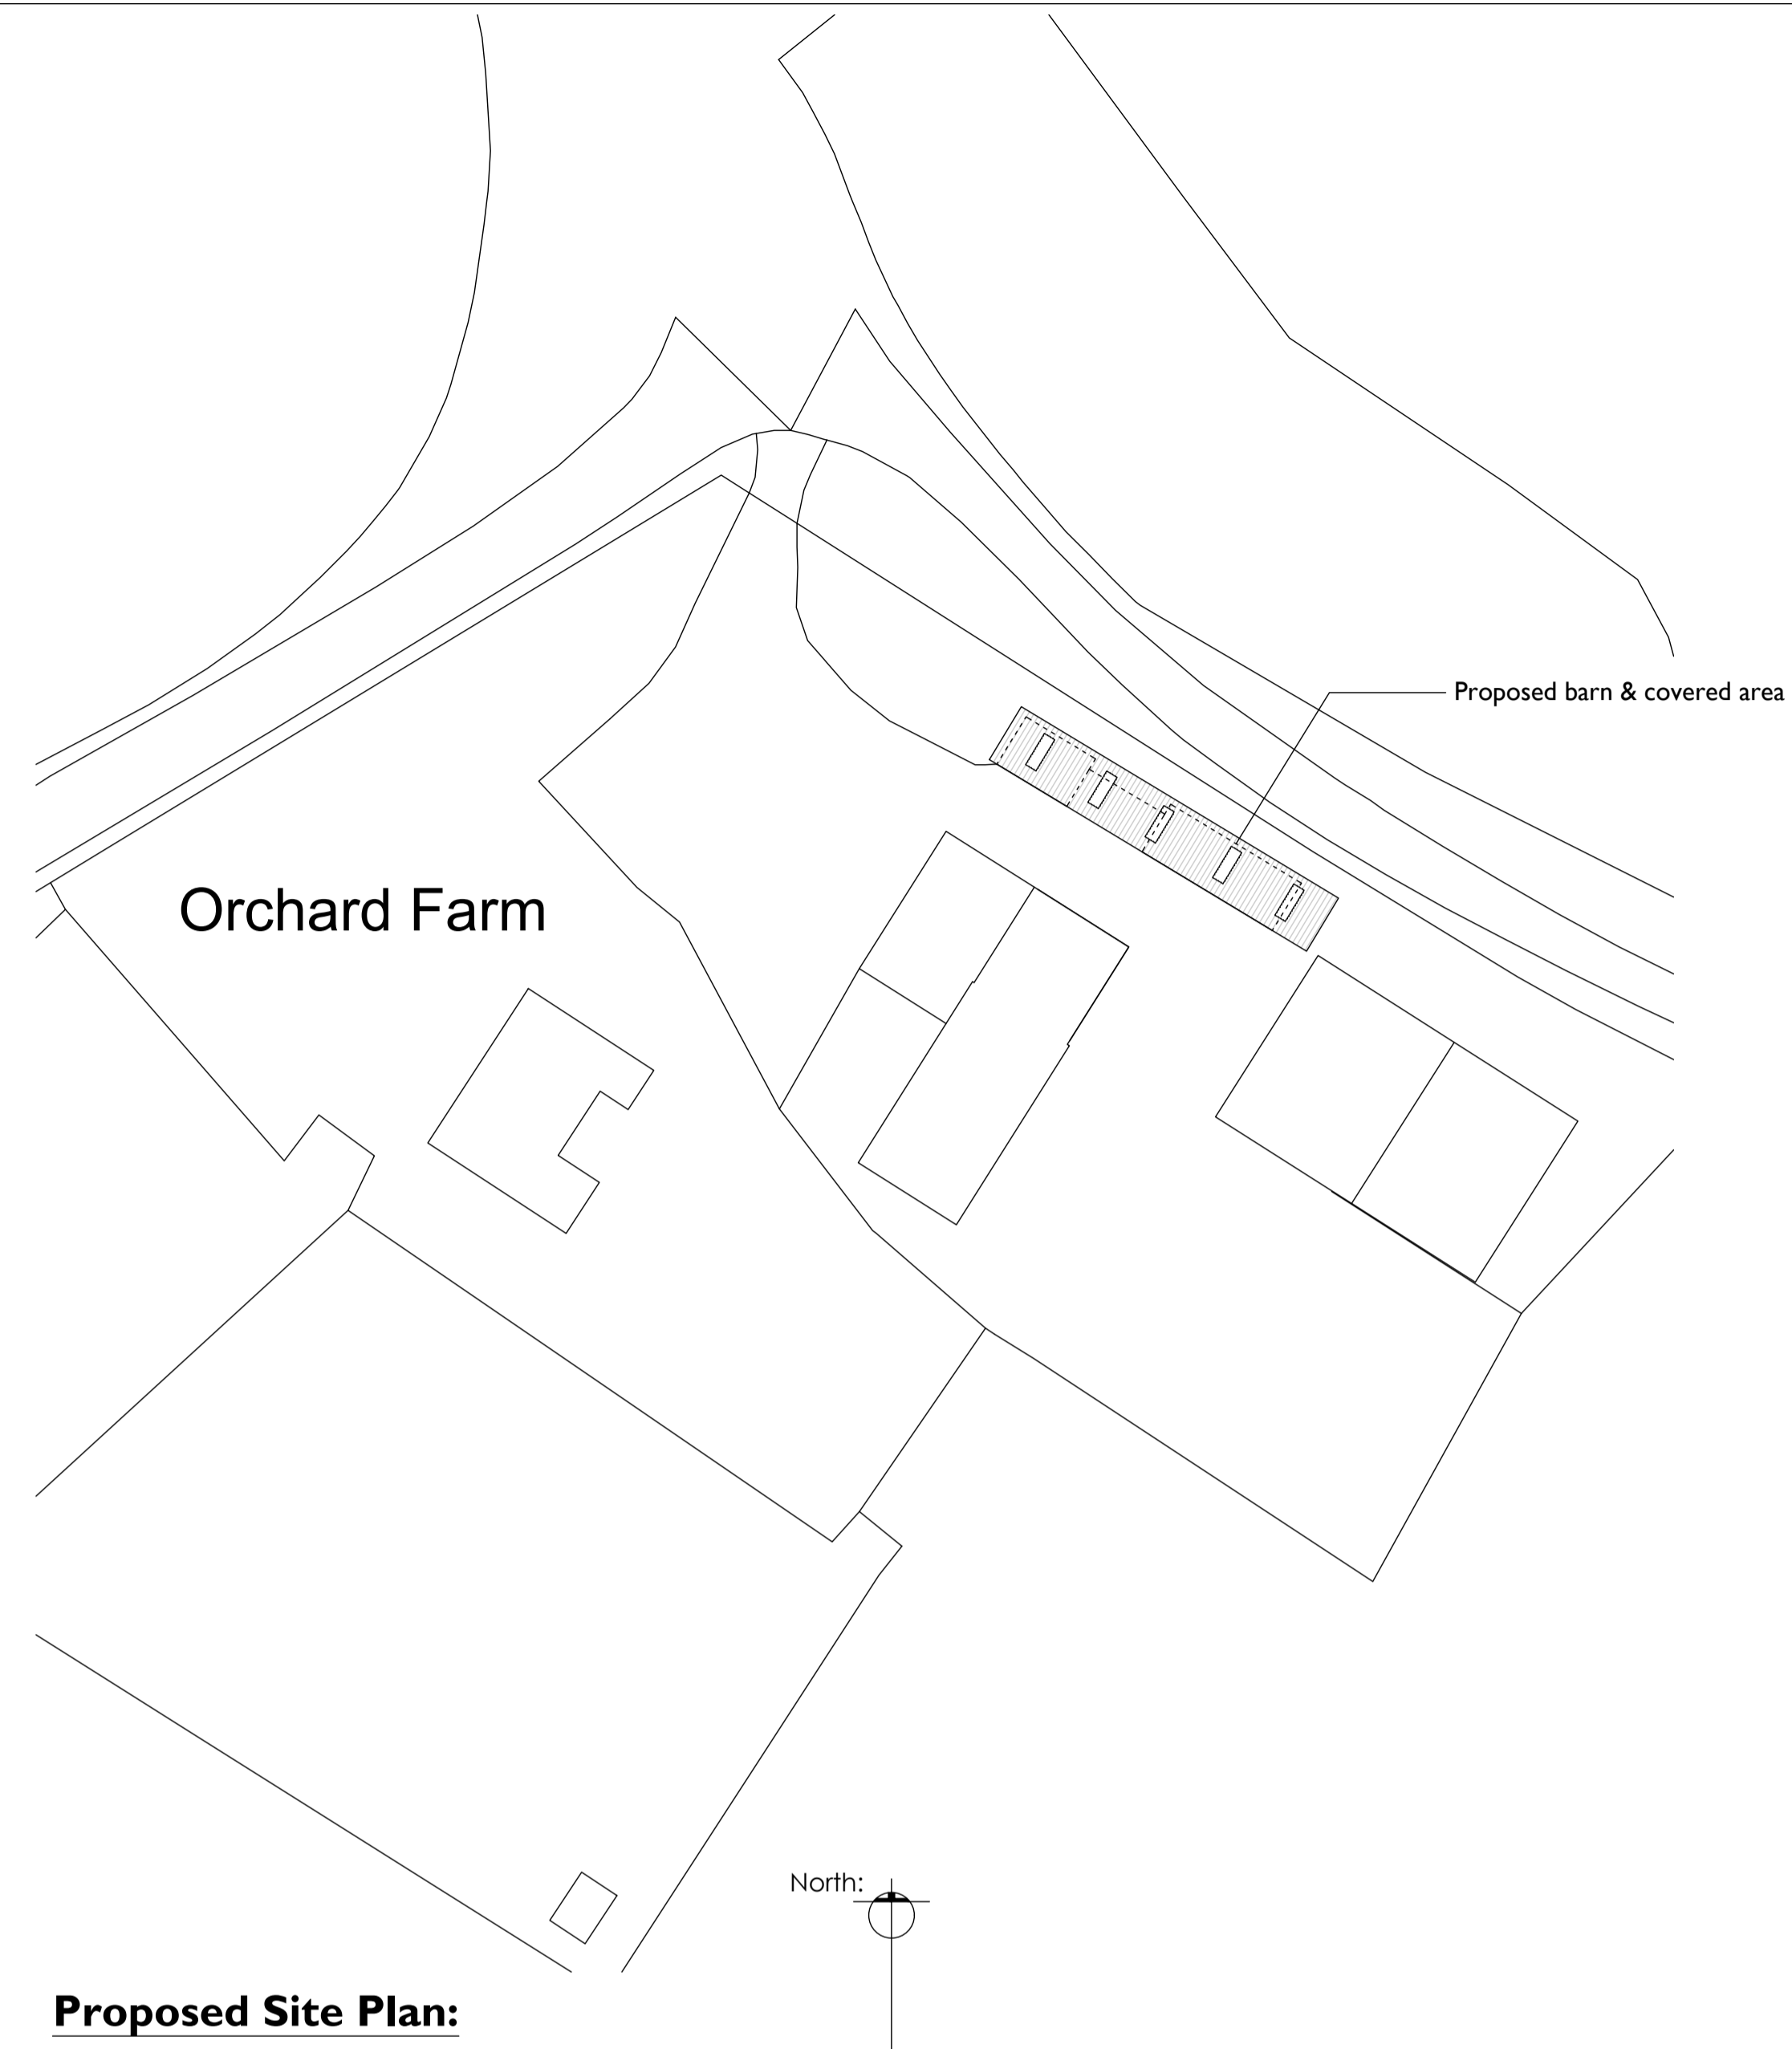

Proposed Site Plan:

0m 5m 10m 25m 1:500 at A3

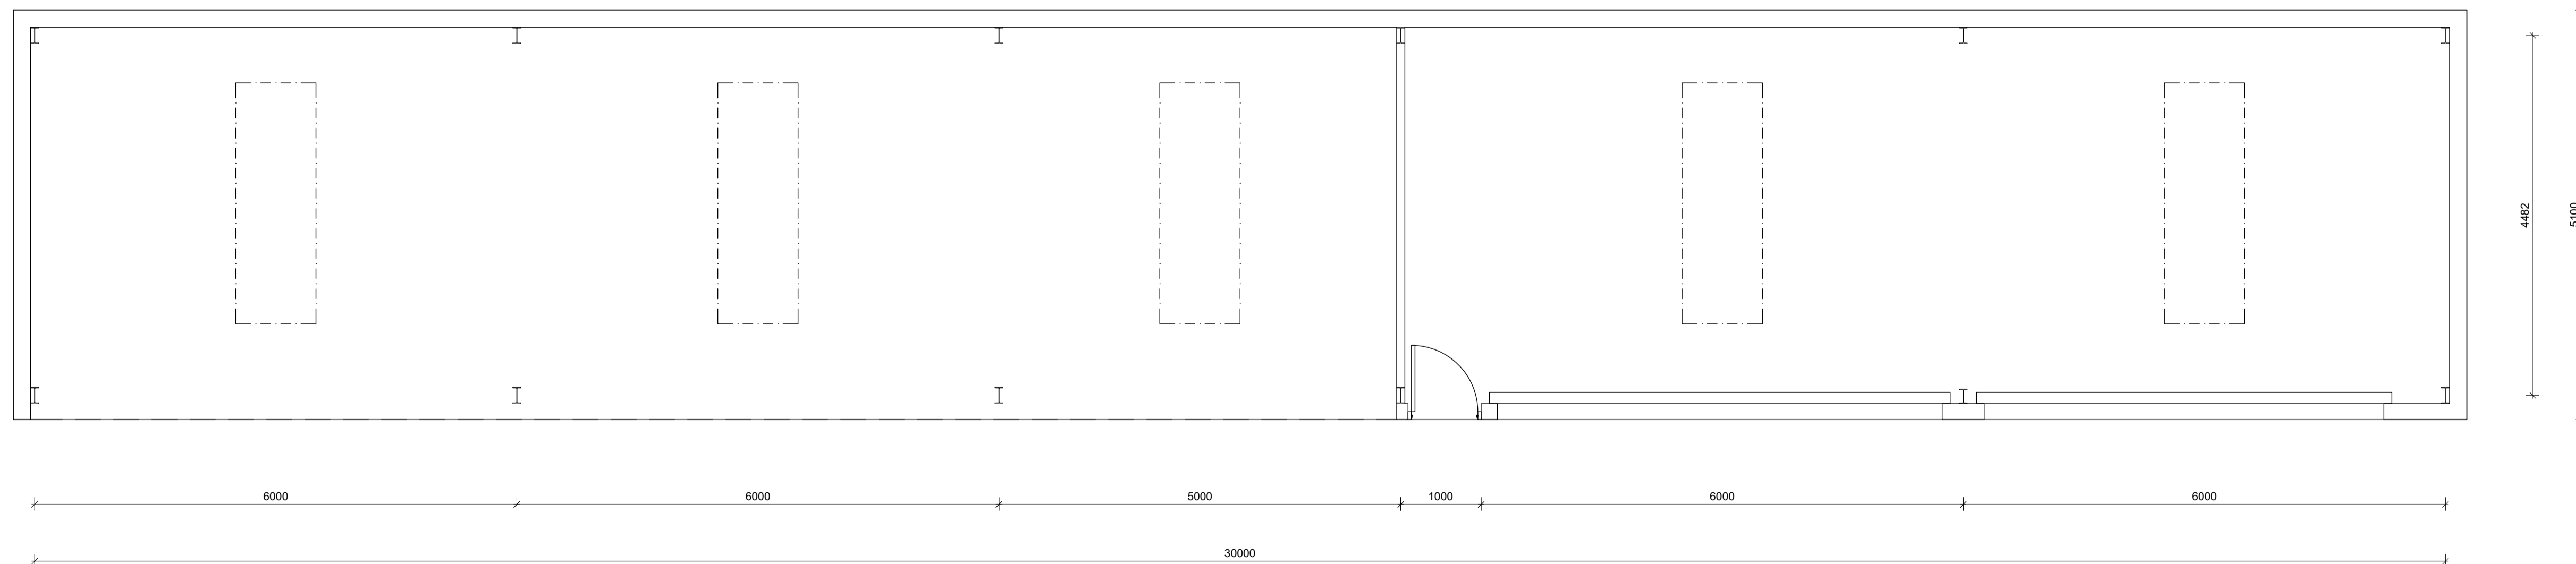

Proposed Ground Floor Plan:

0m 0.5m 1m 2.5m 1:50 at A3

No.	Revision/Issue	Date

TF Architectural Services Ltd

M: 07525253094
 E: tim.fletcher@tfarchitecturalservices.co.uk

PROJECT:
Proposed barn & covered area

DRAWING TITLE:
Proposed Covered Area Plans

PROJECT ADDRESS:
**Swallow Farm
 Fiskerton Road
 Rolleston
 Nottingham NG23 5SJ**

CLIENT: Mr & Mrs Brown	
DRG NO: 599_2024_05	DATE: Feb 2024
SCALE: 1:50 - 1:100 - 1:500	FORMAT: A1