

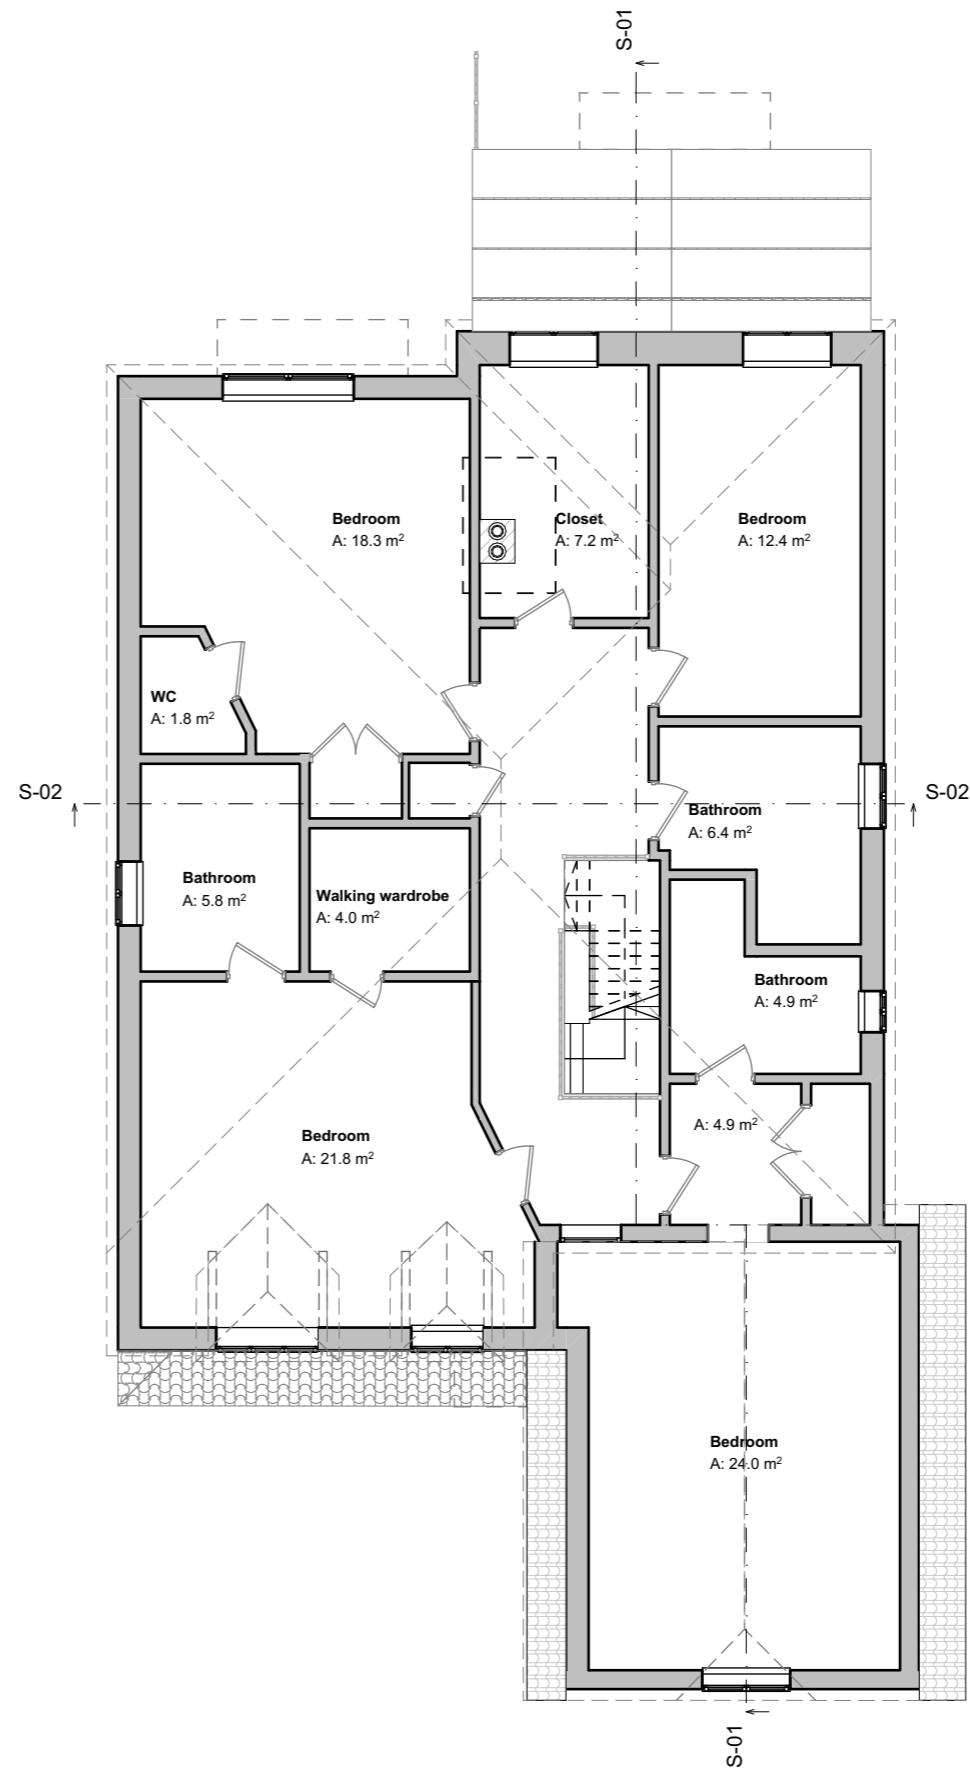


Ground Floor

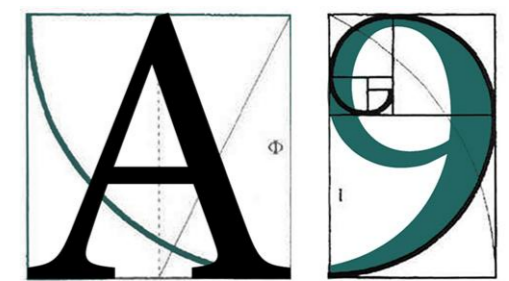

First Floor

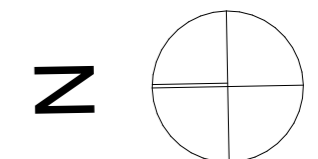

ARCHITECTURE
 255 London Road, Hadleigh, Essex, SS7 2BN
 Info@A9Architecture.co.uk
 Tel: 01702558888

Project: Treetops,
 High Road
 Basildon
 SS16 6HQ

Drawing Title: Existing Plans

Client: Chay Thuriw
 Sara Thuriw

Drawn: IK	Checked: DP	Date: 19/03/2024	Scale: 1:100	Paper Size: A3
-----------	-------------	------------------	--------------	----------------

Job no. 1863	Dwg. no. 03	Revision: F	<input checked="" type="checkbox"/> Preliminary <input type="checkbox"/> Design <input type="checkbox"/> Tender <input type="checkbox"/> Contract <input type="checkbox"/> Working
--------------	-------------	--------------------	--

EXISTING FLOOR PLANS

