

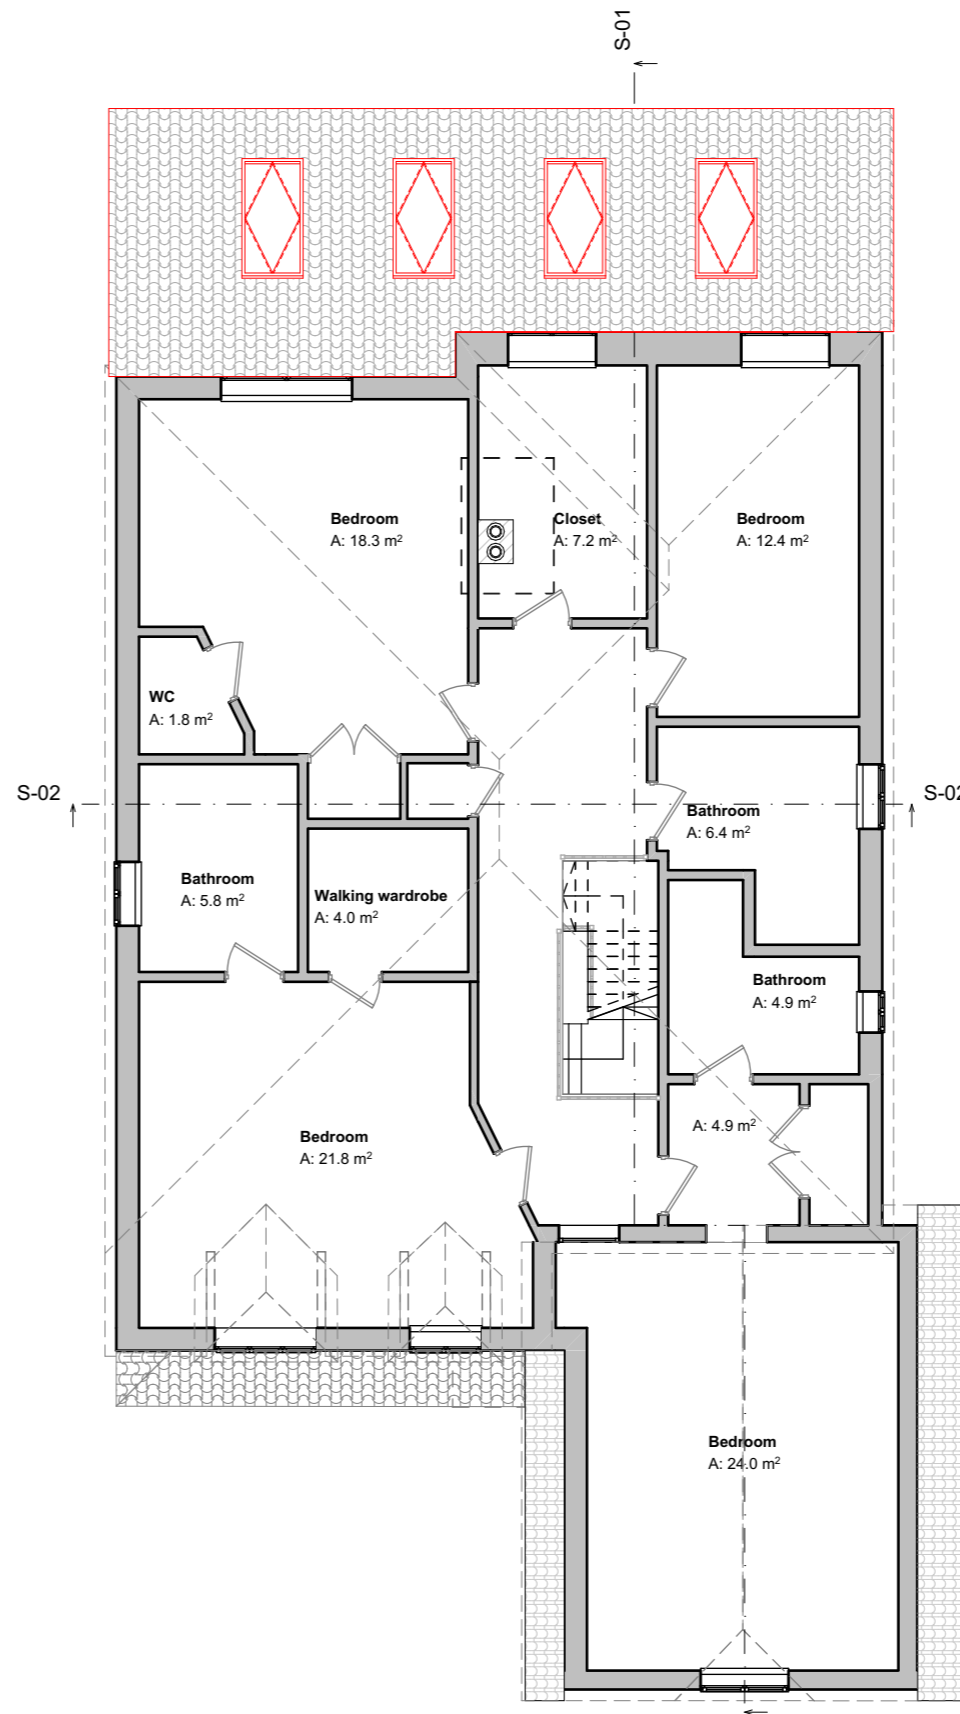


Ground Floor

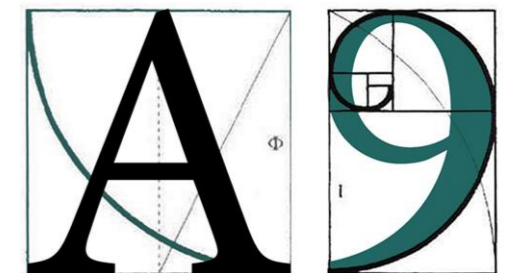

First Floor

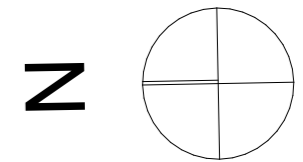

ARCHITECTURE

255 London Road, Hadleigh, Essex, SS7 2BN

Info@A9Architecture.co.uk

Tel: 01702558888

Project: Treetops,
High Road
Basildon
SS16 6HQ

Drawing Title: Proposed Plans

Client: Chay Thuriw
Sara Thuriw

Drawn: IK	Checked: DP	Date: 19/03/2024	Scale: 1:100	Paper Size A3
--------------	----------------	---------------------	-----------------	------------------

Job no. 1863	Dwg. no. 07	Revision: F	<input checked="" type="checkbox"/> Preliminary <input type="checkbox"/> Design <input type="checkbox"/> Tender <input type="checkbox"/> Contract <input type="checkbox"/> Working
-----------------	----------------	-----------------------	--

PROPOSED FLOOR PLANS

M 1:100

