



West Elevation

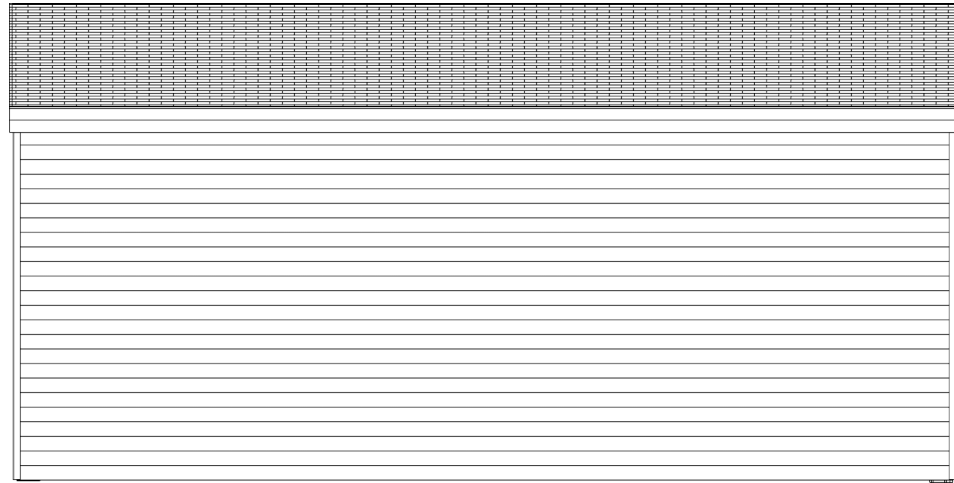

East Elevation




CGI Orientation Image not to scale

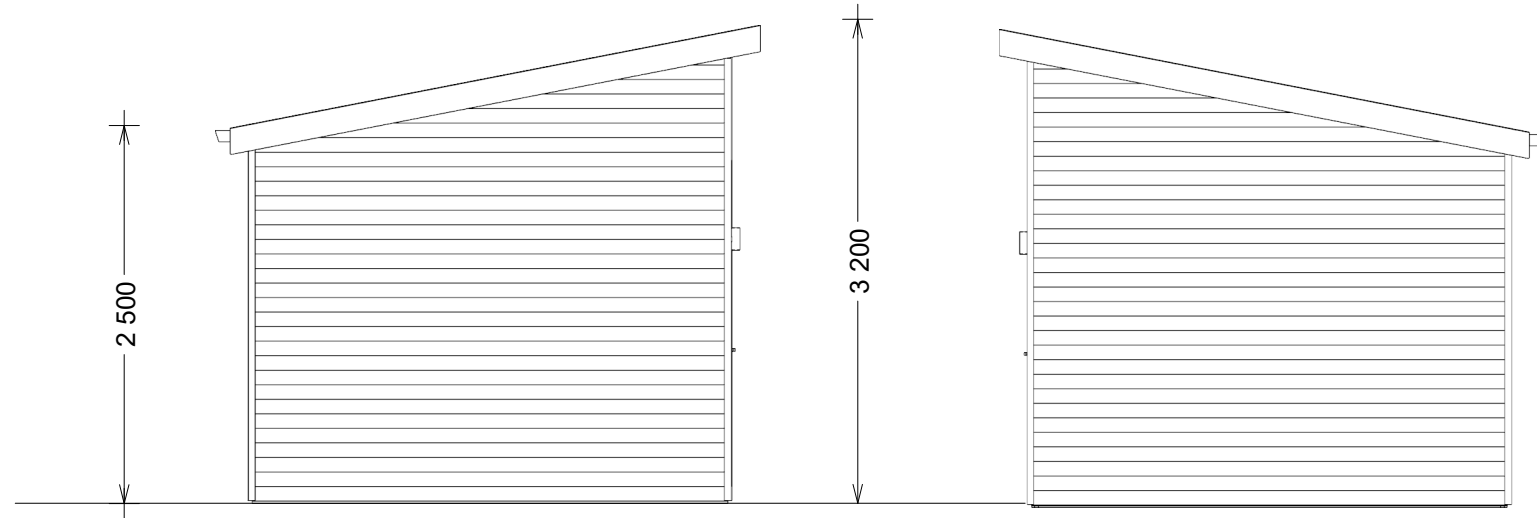

North Elevation

South Elevation

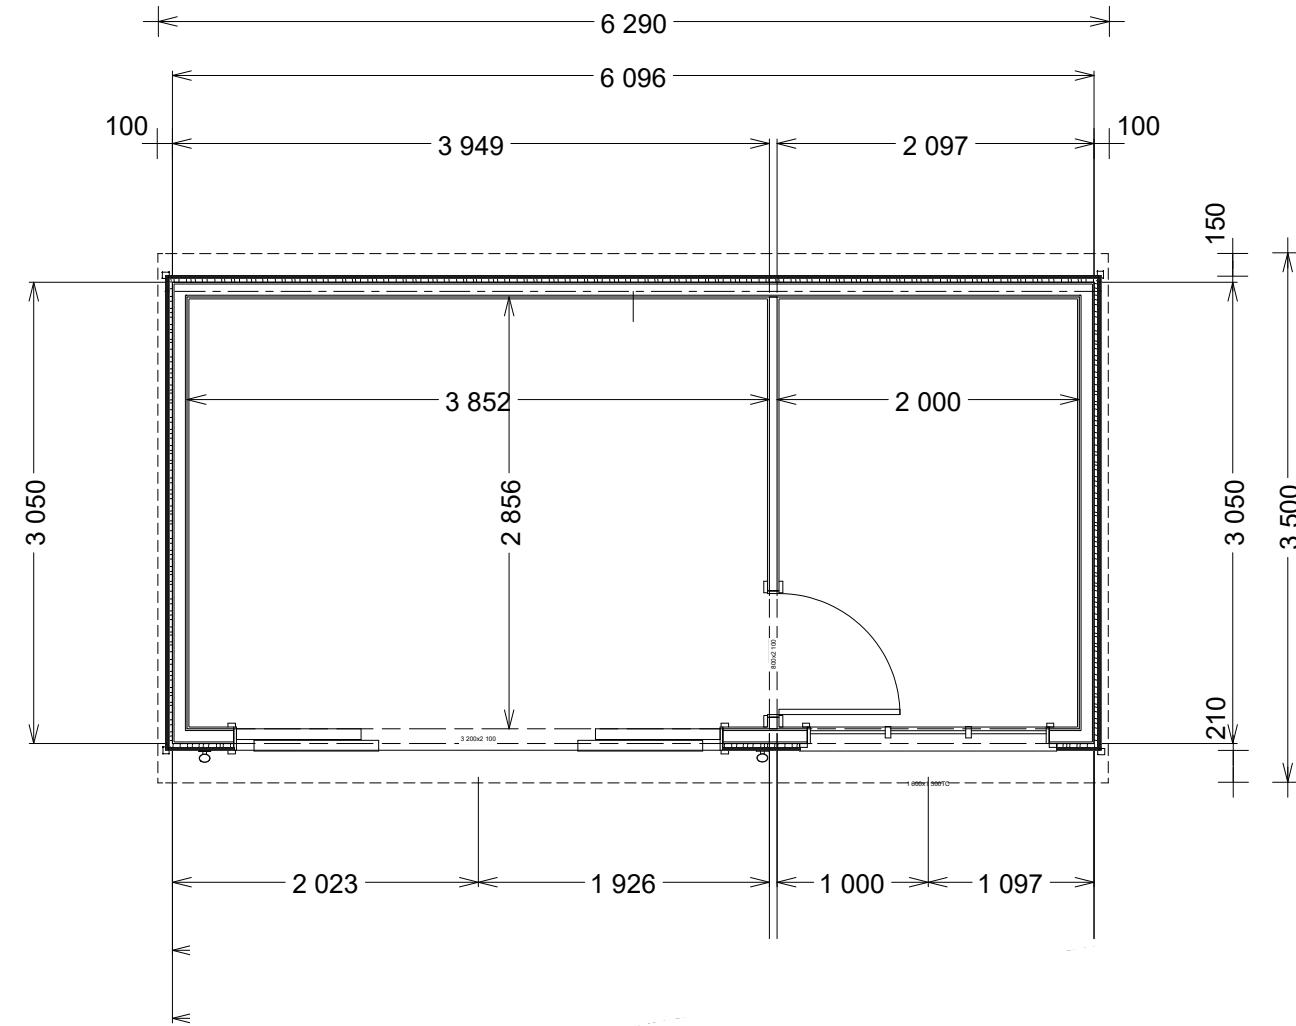

Garden Office/Gym constructed in SIPs (structural insulated panels)
 Finished in 82% recycled composite cladding - Colour: "charcoal"
 EPDM Roof

REVISION TABLE	
NUMBER	DATE

SHEET TITLE:
40 Barrons Way
Comberton
Cambridge CB23 7DR

PROJECT DESCRIPTION:
Garden Office/Gym

DRAWINGS PROVIDED BY:
Zenpod Ltd

DATE:
 11/03/2024

SCALE:
 1:50

SHEET:
P-1