


Rev	Date	Revisions
Scale	REFER TO ORDNANCE SURVEY SCALE	
Client	BRIERS FARMS STEEPLE MORDEN	
Drawing Title	PROPOSED NEW SHED SITE PLAN	
Dwg No.	3399-2	Rev

**GRAINTEK UK**  
Grain Drying & Handling Equipment Specialists  
DESIGN / MANUFACTURE / INSTALL / SERVICING AND REPAIRS

Graintek UK Ltd, English Division  
Mill Farm, Great North Road, Alconbury,  
Huntingdon, Cambridgeshire, PE28 4EX  
T: 01224 370164 E: info@graintek.co.uk  
www.graintek.co.uk

Ordnance Survey ©  
UKmapcentre.com

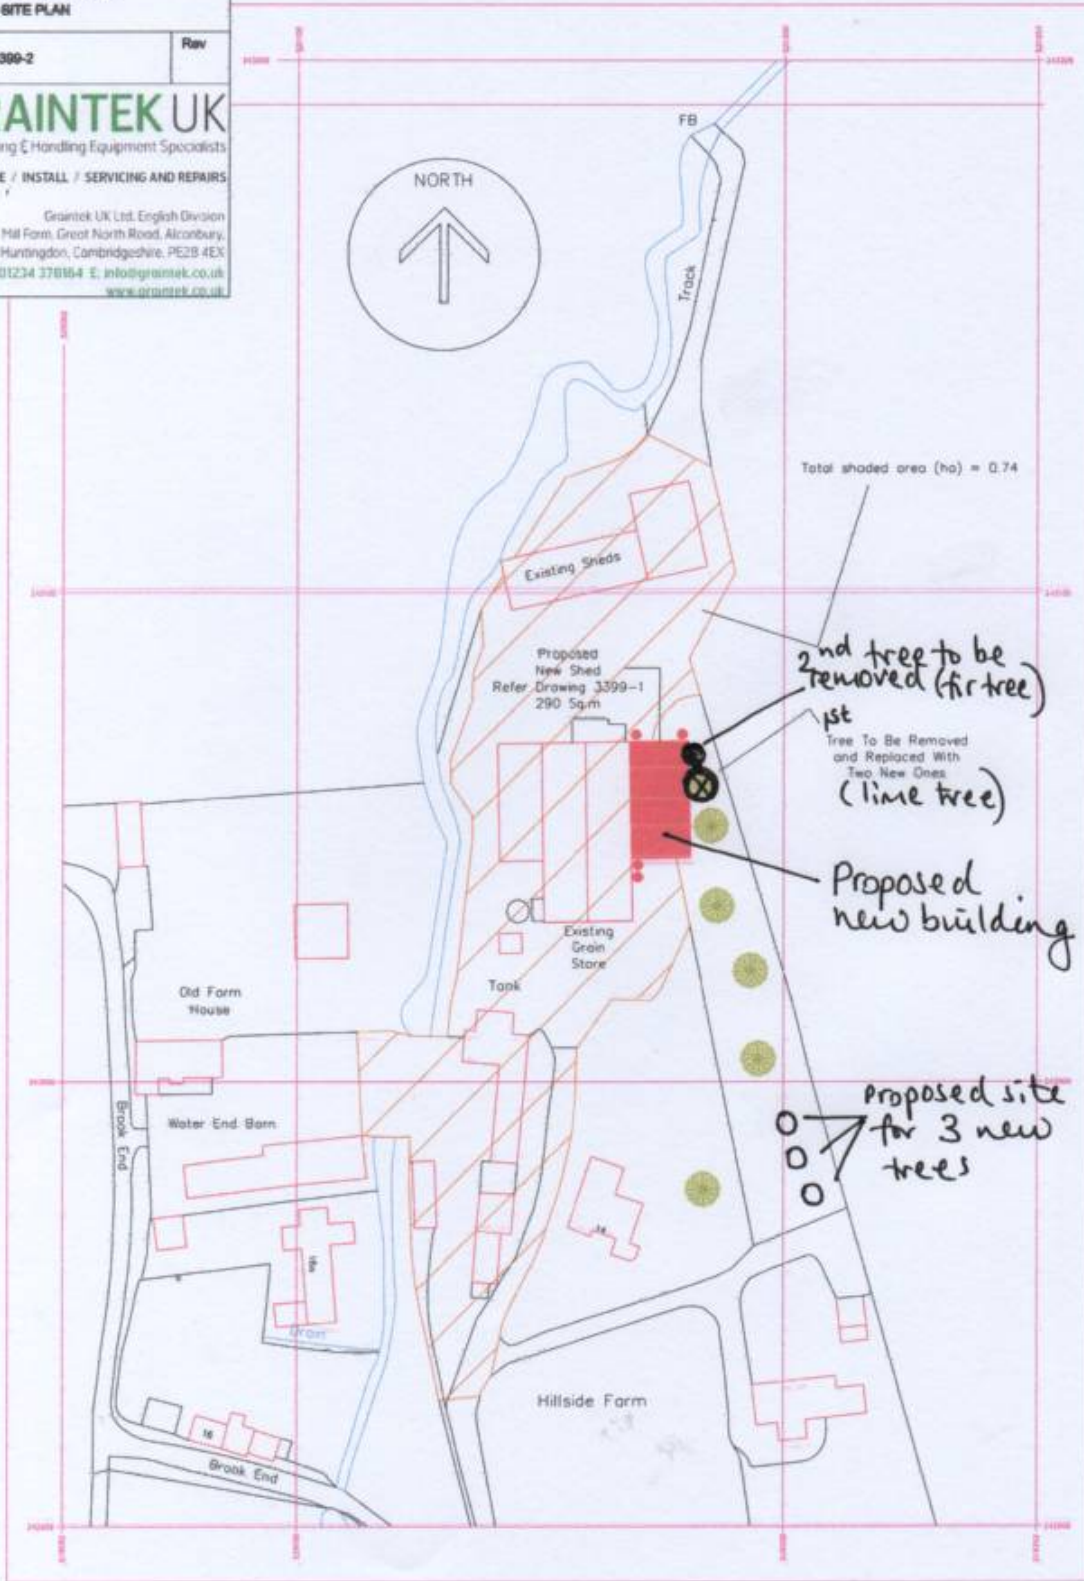

0 10 20 30 40 50  
metres