


notes
 This drawing is the copyright © property of Hypostyle Designs Ltd - no copying or distribution of this drawing or any part thereof is permitted without prior written permission.
 Do not scale from this drawing. All existing dimensions to be checked on site prior to commencement of works or manufacturing of components.
 Any discrepancies to be brought to the attention of the architect - if in doubt, ask.

S.H.E - safety health & environment information

- 1.
- 2.
- 3.

⊕ - symbol indicates location & ref. no. of residual hazard/risk

KEY

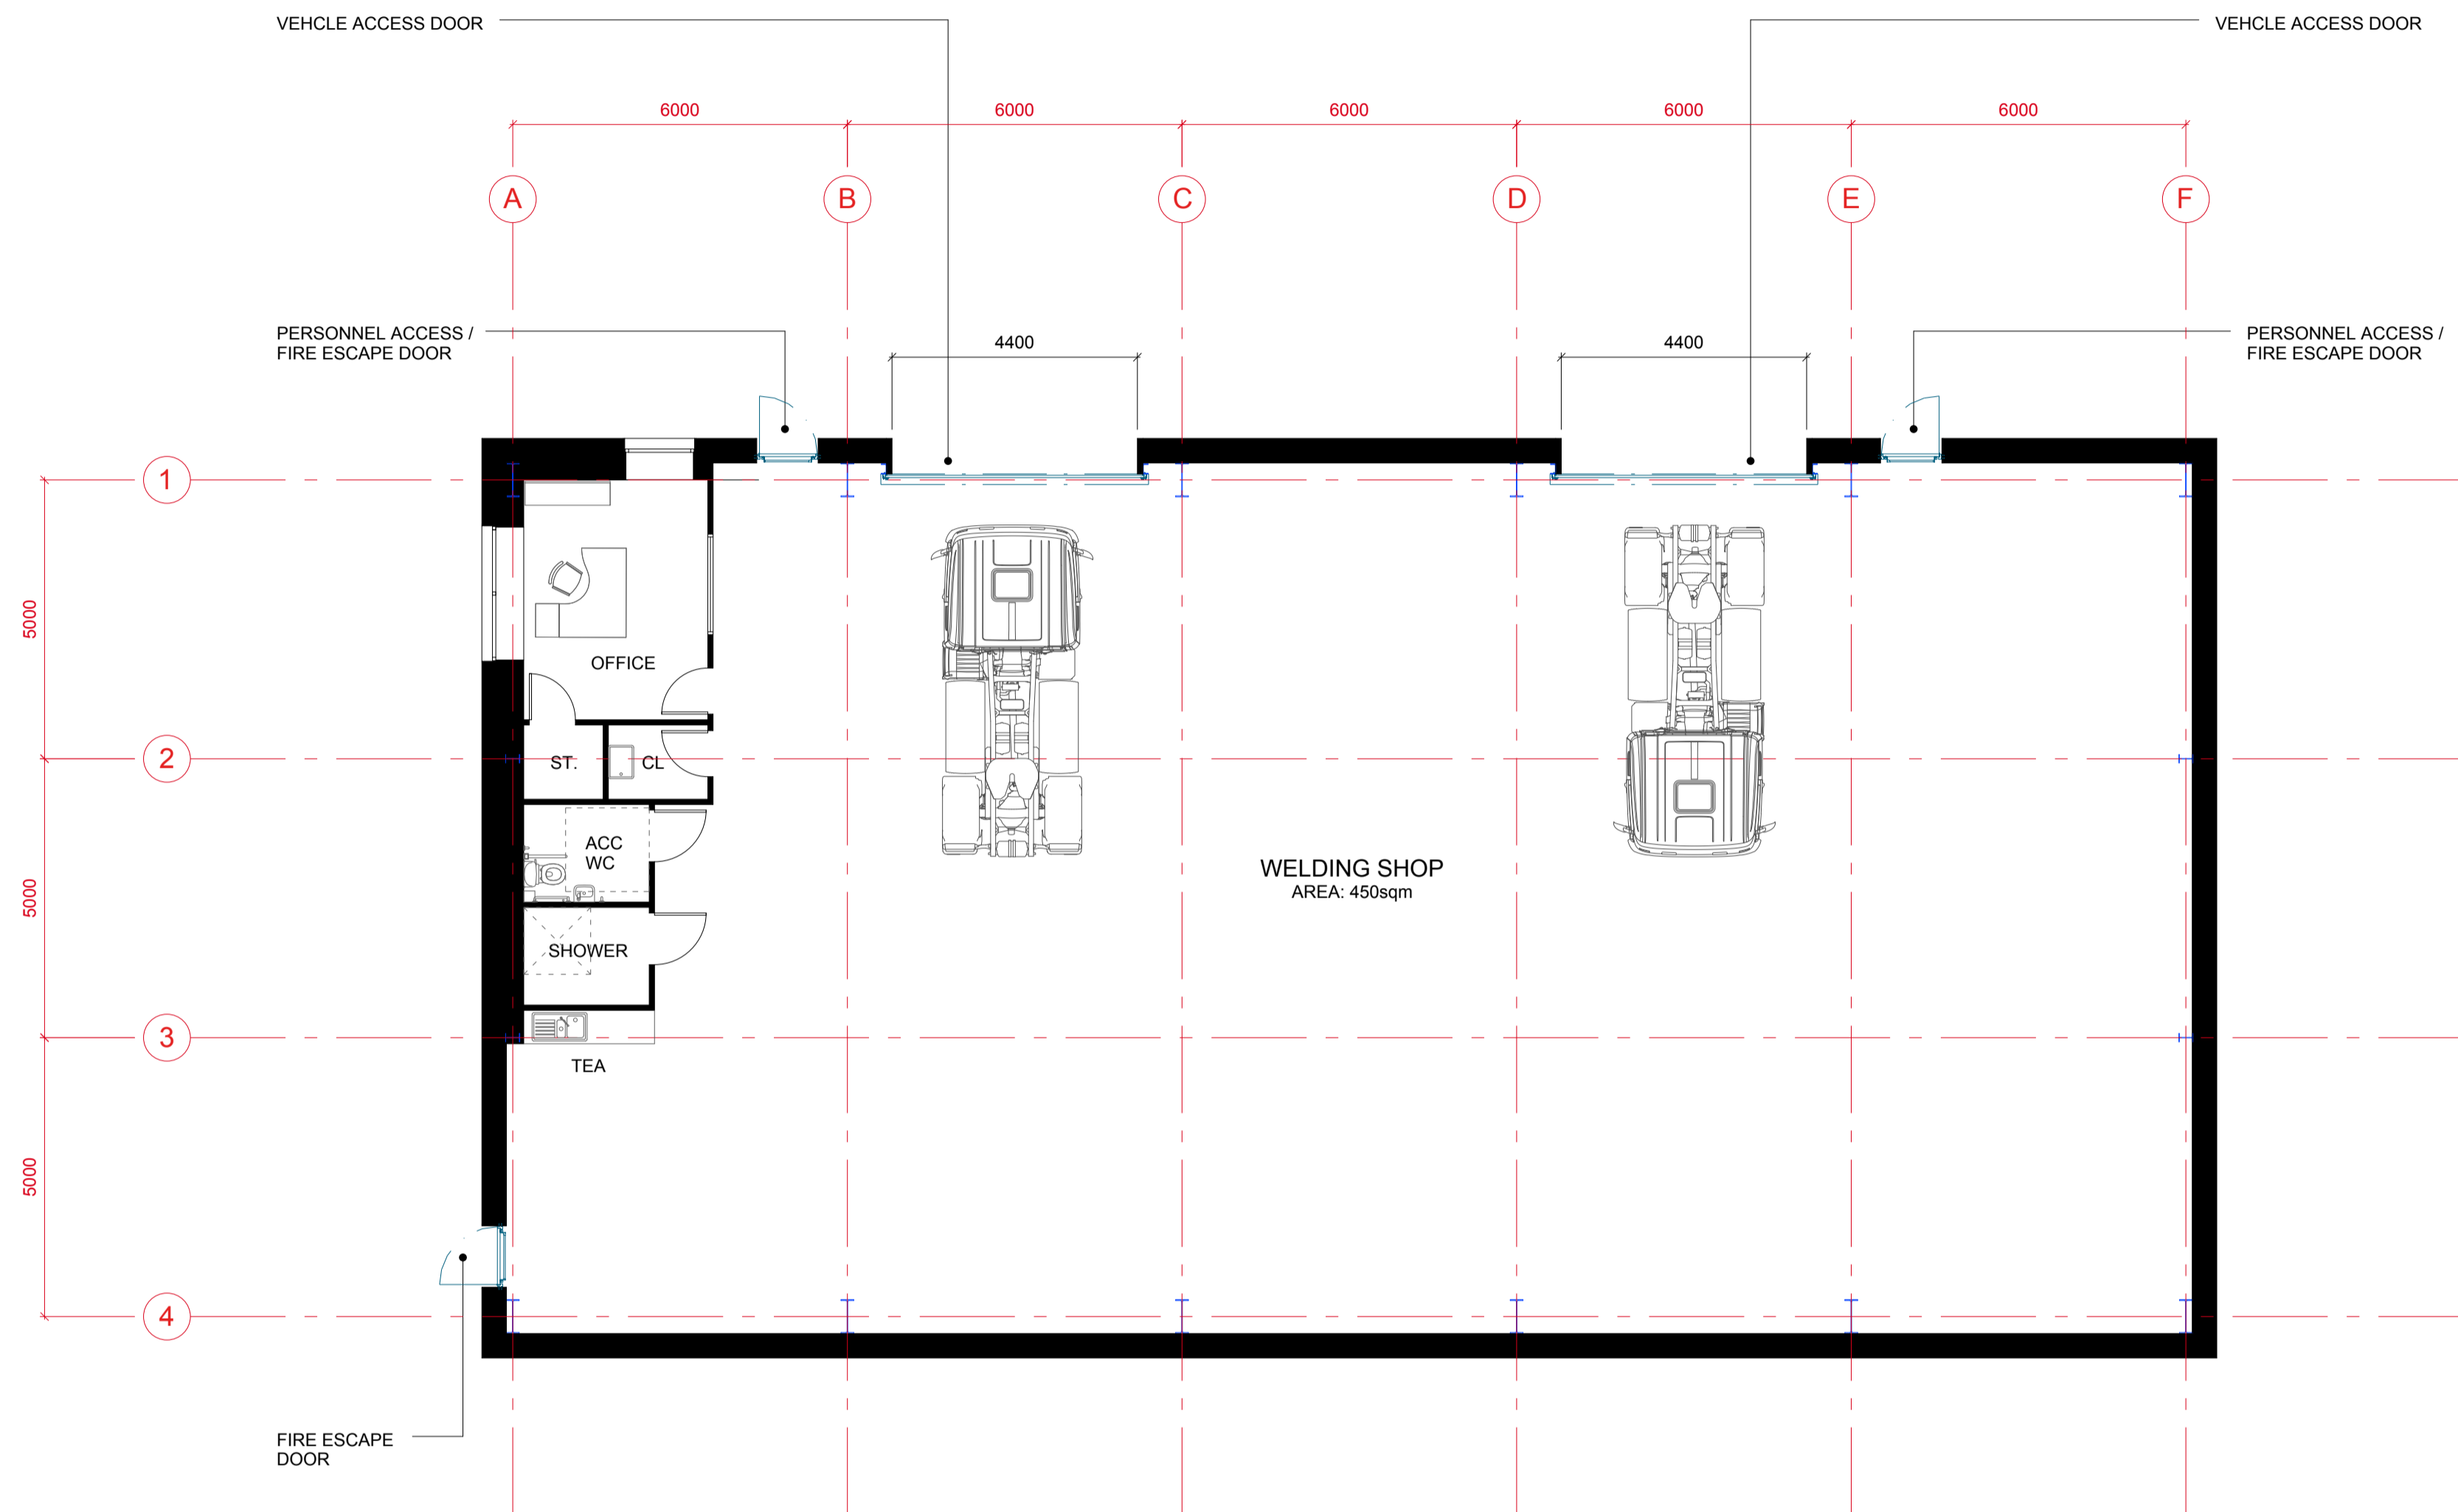

rev.	amendment	by	checked	date

HYPOSTYLE
 HYPOSTYLE Architects
 www.hypostyle.co.uk

Glasgow 49 St. Vincent Crescent G3 8NG
 T: 0141 204 4441 F: 0141 204 4897 E: glasgow@hypostyle.co.uk
 Edinburgh 4 Sandport Place EH6 6EU
 T: 0131 555 0888 F: 0131 553 4450 E: edinburgh@hypostyle.co.uk

client
J & M MURDOCH & SON LTD

client's ref
 project
SHILLFORD DEPOT

drawing
PROPOSED WELDING SHOP FLOOR PLAN

scale	1:100	page size	A1	drawn date	GD	13/12/23	checked date	GD	Dec 2023
job ref	3943	drawing num	AL(0)101	rev	-				

PROPOSED FLOOR PLAN

