

notes  
 This drawing is the copyright © property of Hypostyle Designs Ltd - no copying or distribution of this drawing or any part thereof is permitted without prior written permission.  
 Do not scale from this drawing. All existing dimensions to be checked on site prior to commencement of works or manufacturing of components.  
 Any discrepancies to be brought to the attention of the architect - if in doubt, ask.


S.H.E - safety health & environment information

- 1.
- 2.
- 3.

⊕ symbol indicates location & ref. no. of residual hazard/risk

**KEY**



| rev. | amendment | by | checked | date |
|------|-----------|----|---------|------|
|      |           |    |         |      |
|      |           |    |         |      |
|      |           |    |         |      |

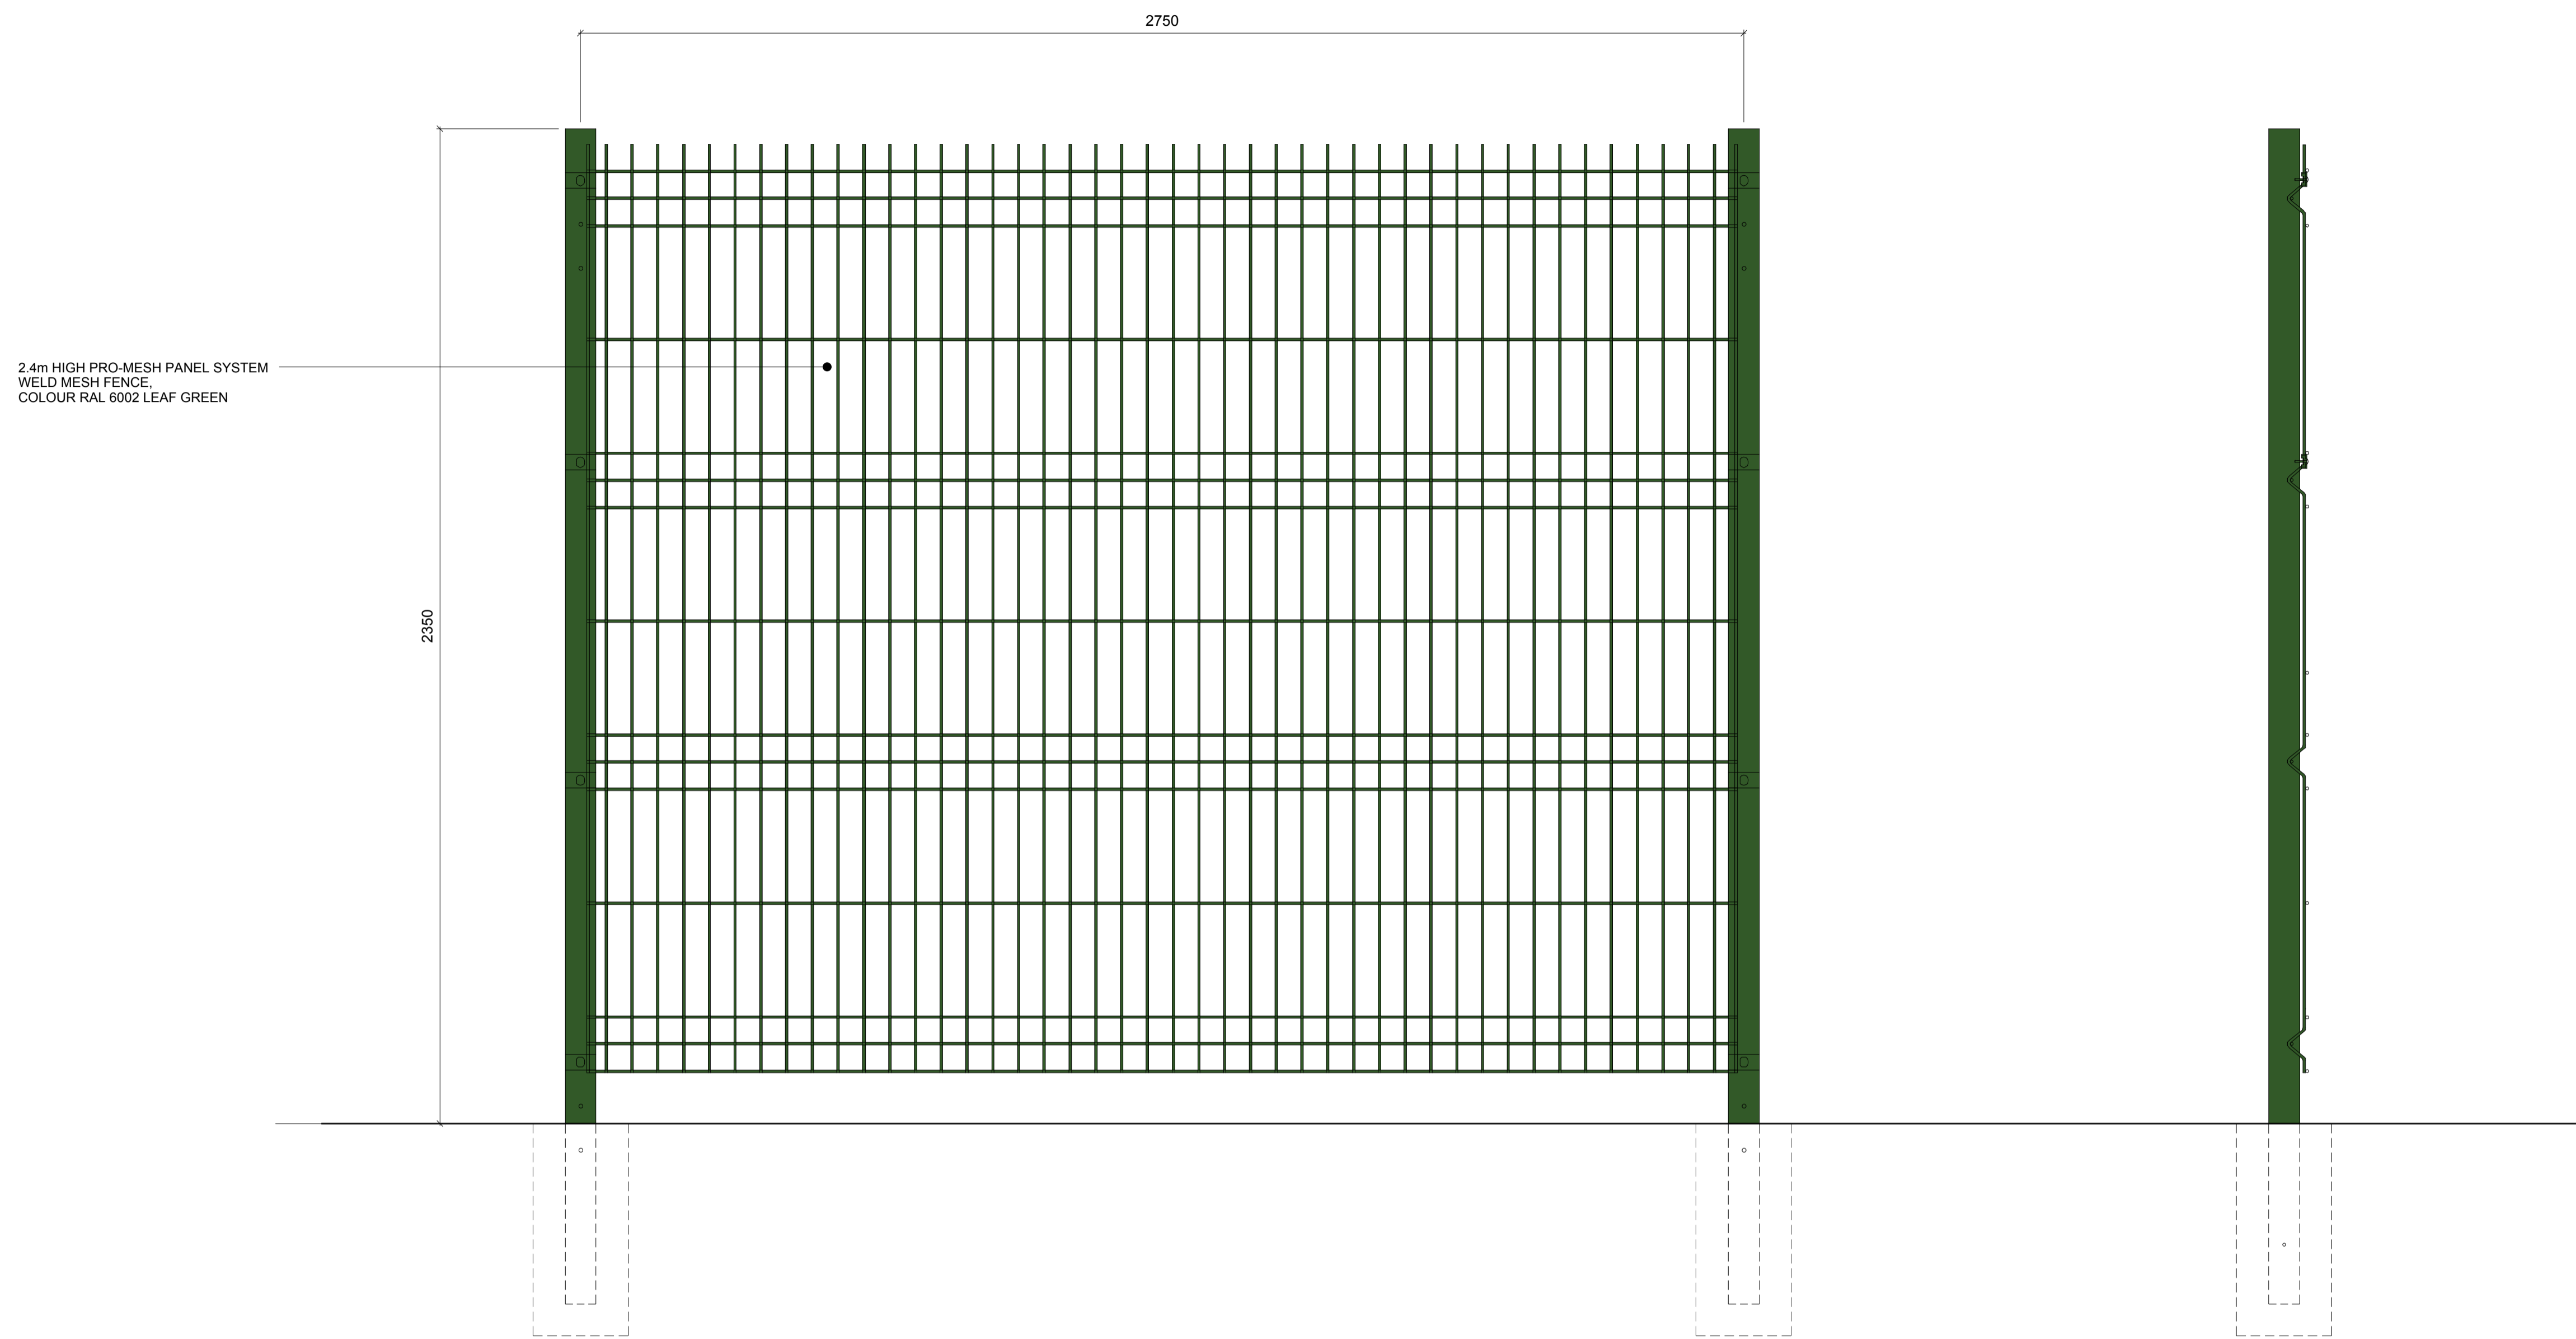

**02** Front Elevation  
 Scale 1:10 (A1)

**03** Section  
 Scale 1:10 (A1)

**01** Plan  
 Scale 1:10 (A1)

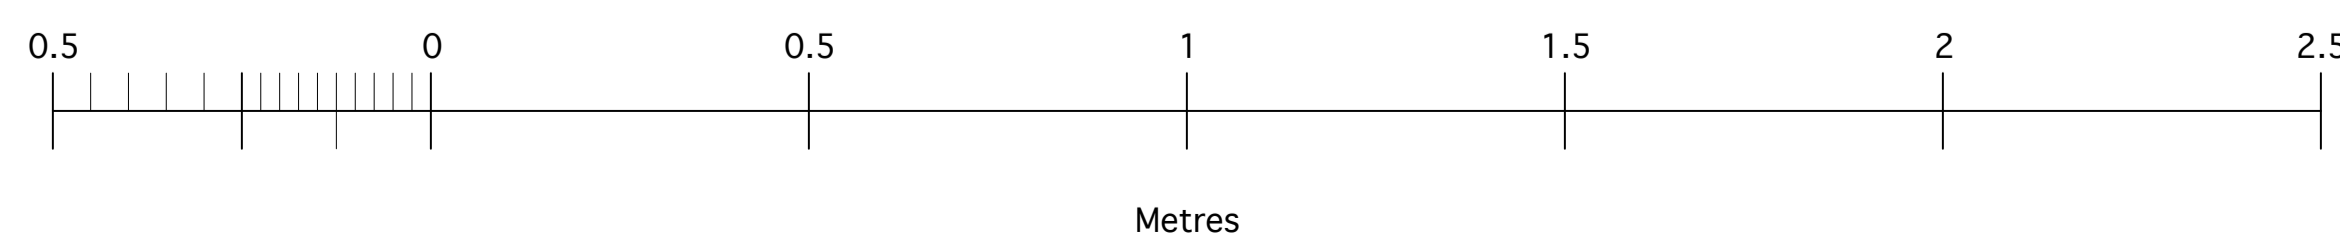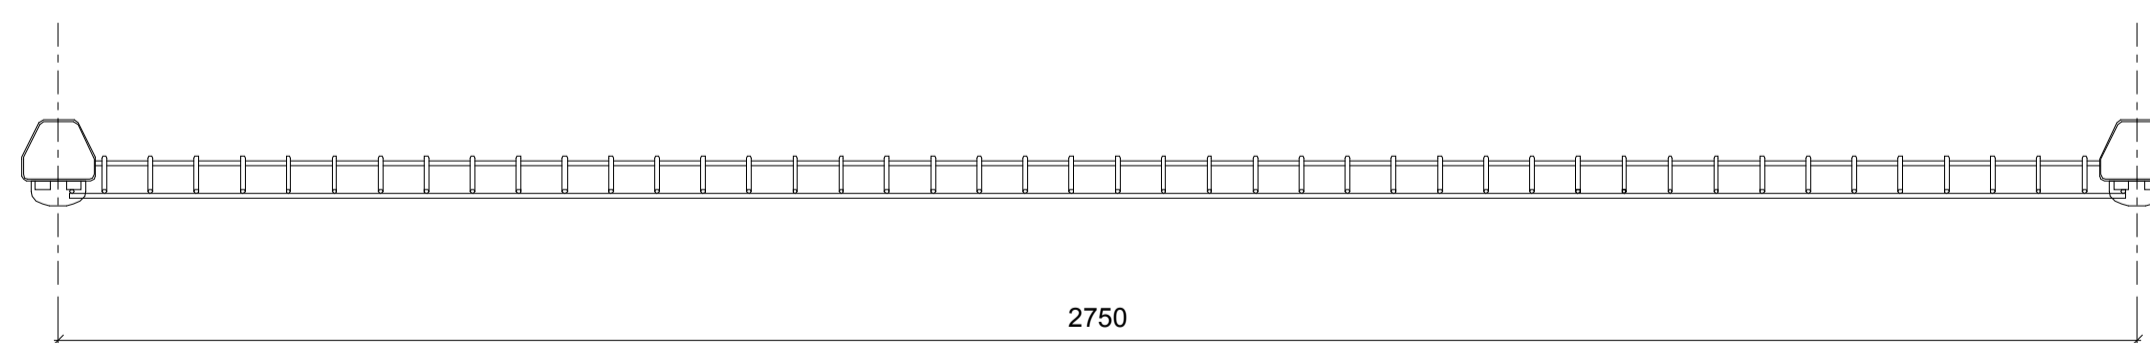

**HYPOSTYLE**  
 HYPOSTYLE Architects  
 www.hypostyle.co.uk

Glasgow 49 St. Vincent Crescent G3 8NG  
 T: 0141 204 4441 F: 0141 204 4897 E: glasgow@hypostyle.co.uk  
 Edinburgh 4 Sandport Place EH6 6EU  
 T: 0131 555 0688 F: 0131 553 4450 E: edinburgh@hypostyle.co.uk

client  
**J & M MURDOCH & SON LTD**

client's ref  
 project  
**SHILLFORD DEPOT**

drawing  
**PROPOSED SECURITY FENCE BAY**

|                             |                      |               |
|-----------------------------|----------------------|---------------|
| scale 1:10 @ A1 / 1:20 @ A3 | drawn GD             | checked GD    |
| page size A1                | date 27/02/24        | date Feb 2024 |
| job ref 3943                | drawing num AL(0)116 | rev -         |