


notes
 This drawing is the copyright © property of Hypostyle Designs Ltd - no copying or distribution of this drawing or any part thereof is permitted without prior written permission.
 Do not scale from this drawing. All existing dimensions to be checked on site prior to commencement of works or manufacturing of components.
 Any discrepancies to be brought to the attention of the architect - if in doubt, ask.


S.H.E - safety health & environment information

- 1.
- 2.
- 3.


⬠ symbol indicates location & ref. no. of residual hazard/risk

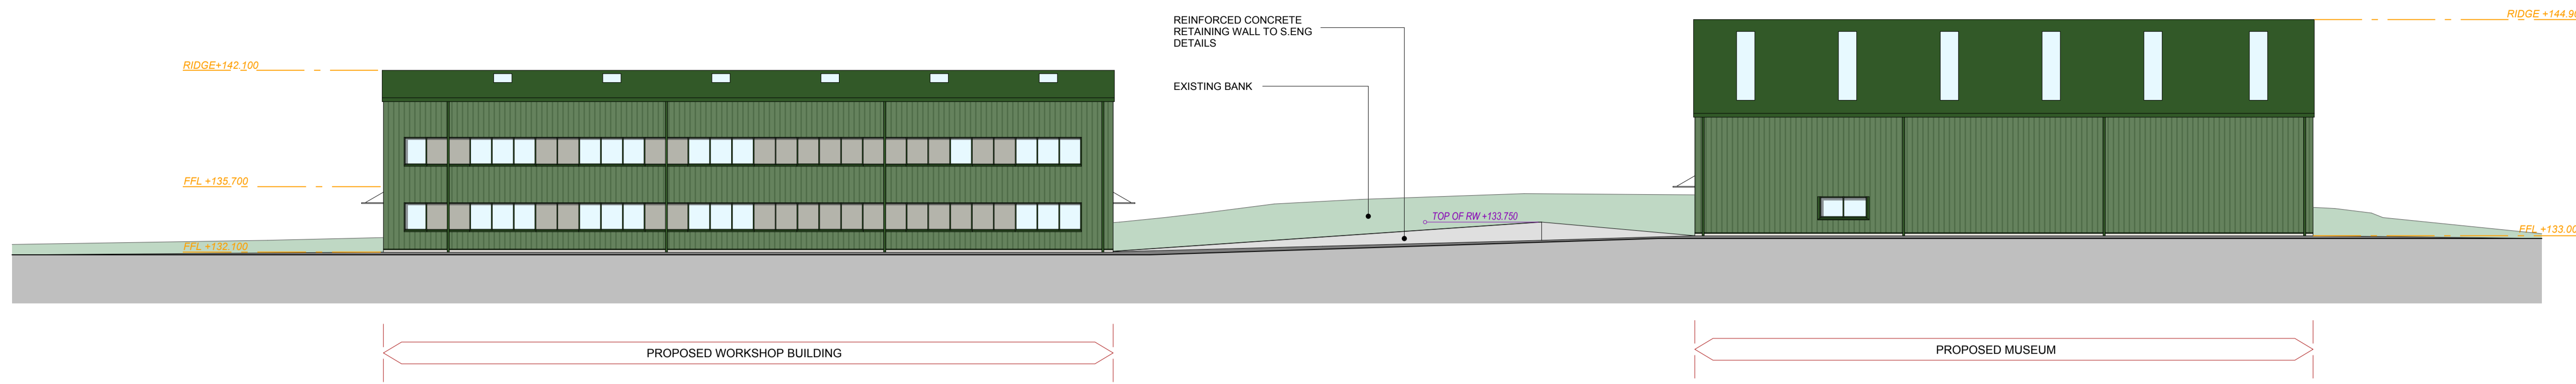


04 Front Elevation (North)
 Scale 1:200 (A1)

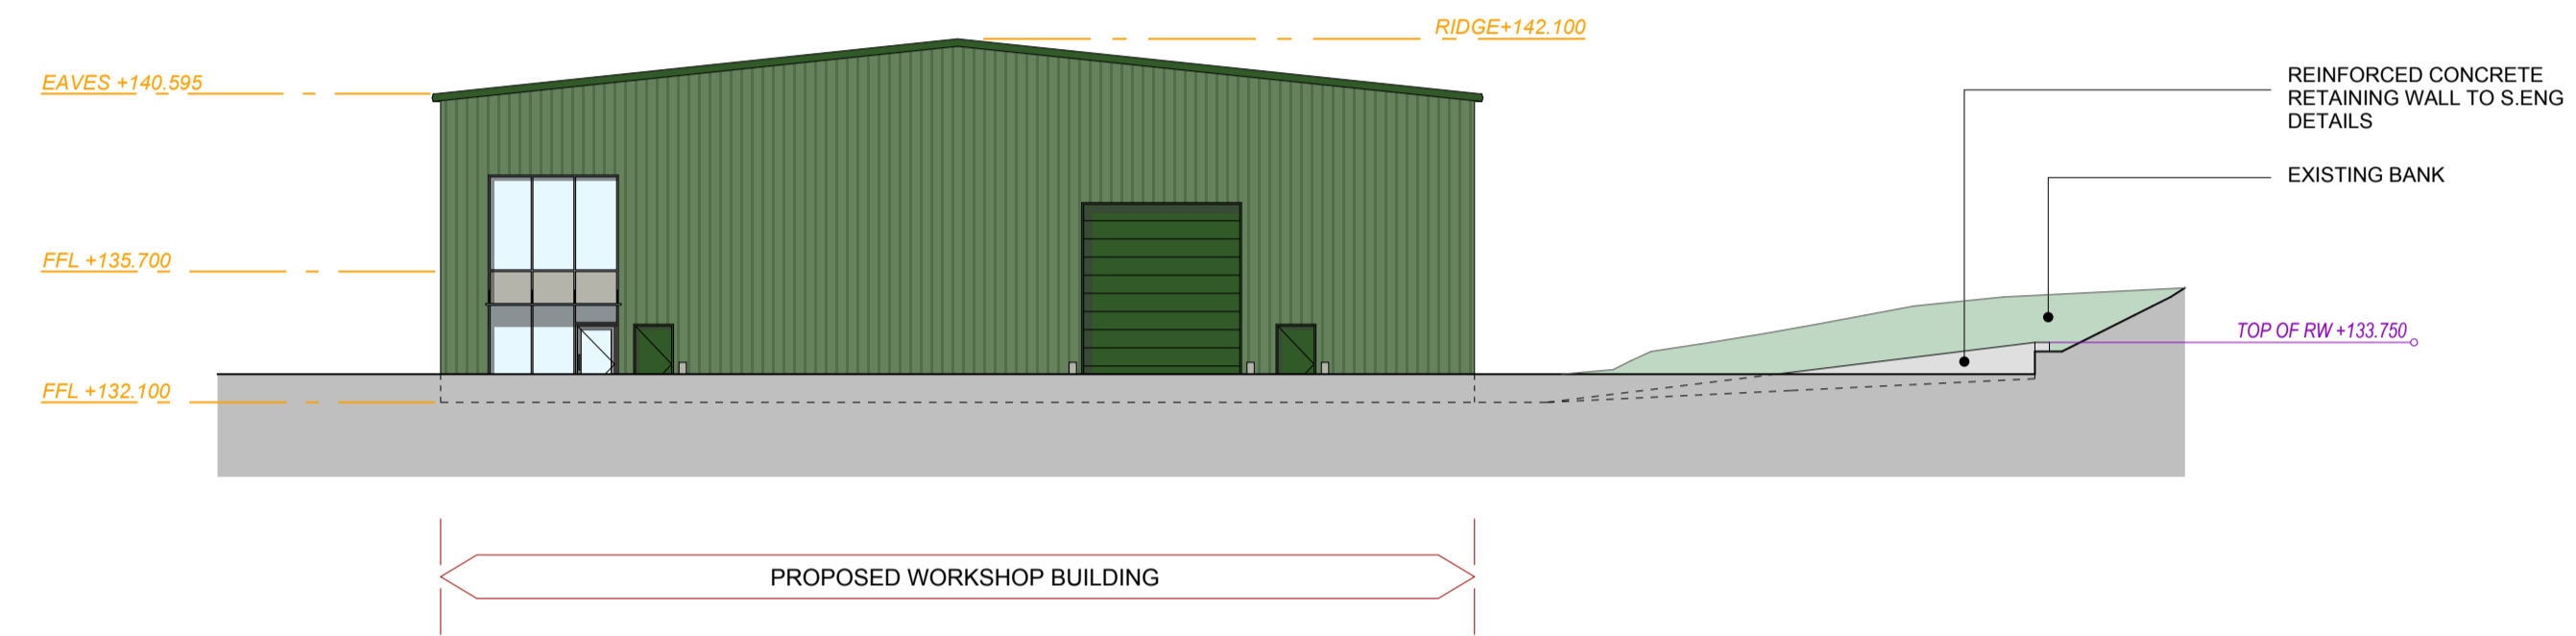


03 Gable Elevation (West)
 Scale 1:200 (A1)

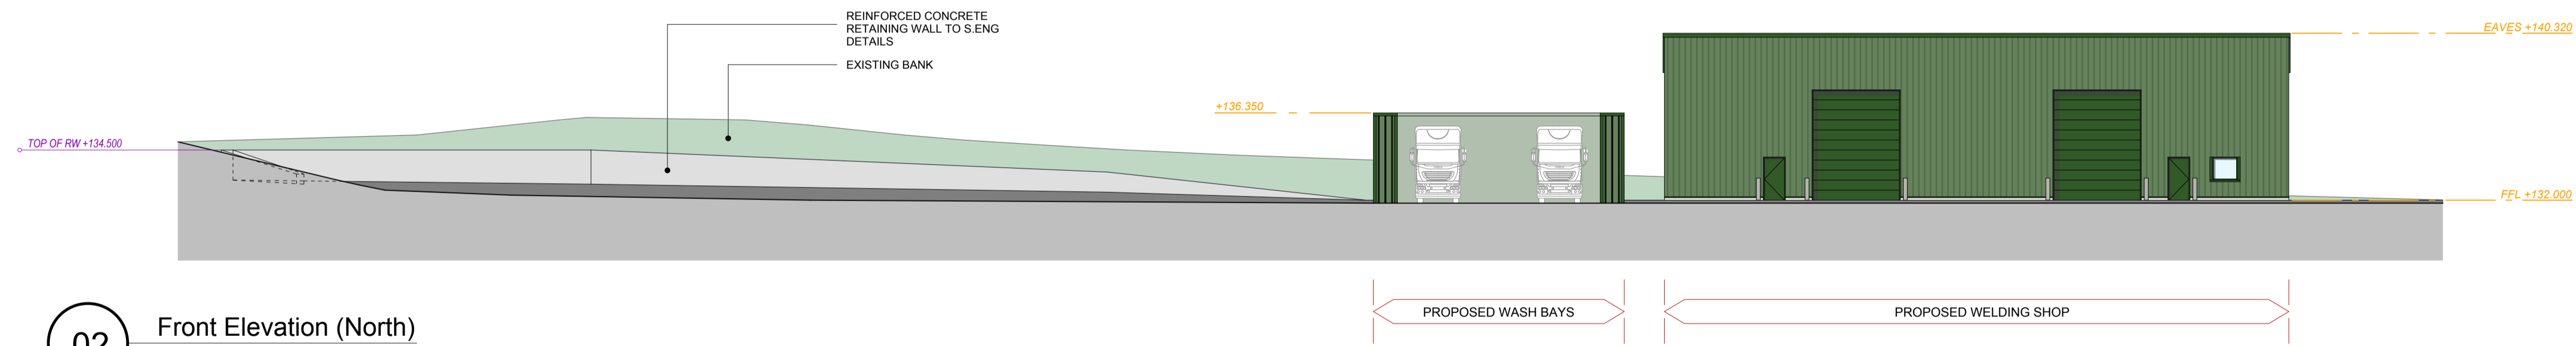

02 Front Elevation (North)
 Scale 1:200 (A1)

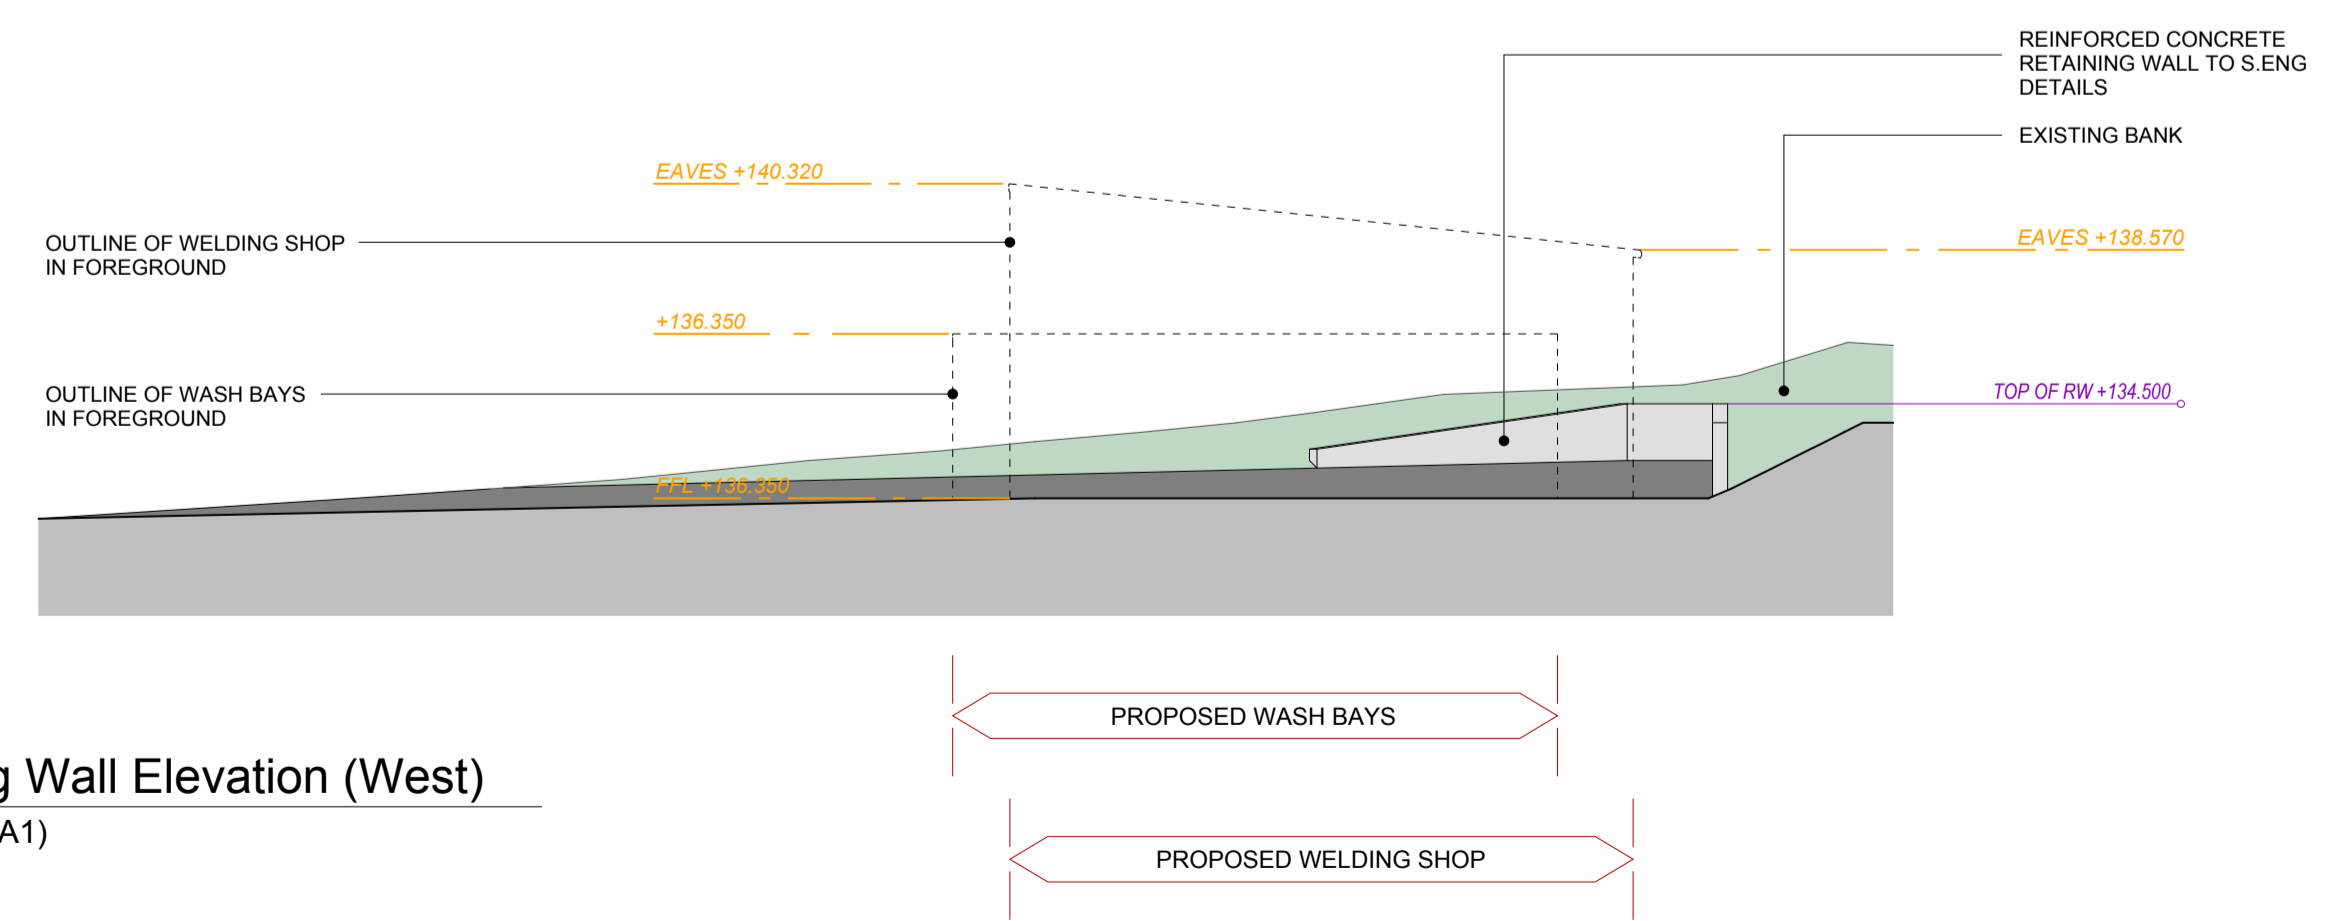

01 Retaining Wall Elevation (West)
 Scale 1:200 (A1)

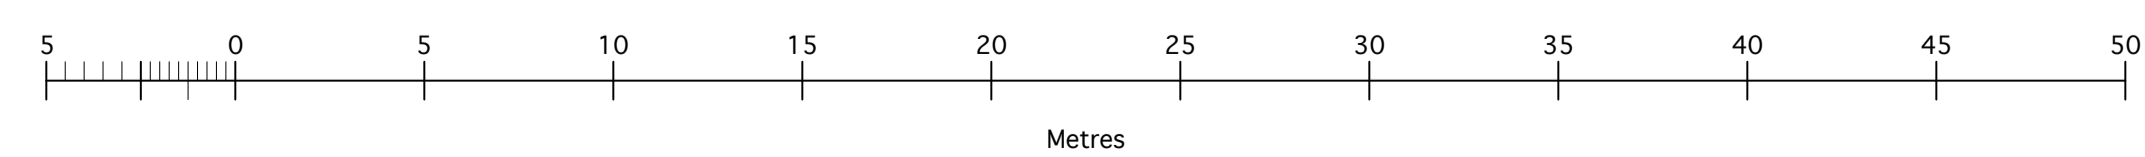

A	Scale corrected	GD	GD	20/03/24
rev.	amendment	by	Checked	date

HYPOSTYLE
 HYPOSTYLE Architects
 www.hypostyle.co.uk

Glasgow 49 St. Vincent Crescent G3 8NG
 T: 0141 204 4441 F: 0141 204 4897 E: glasgow@hypostyle.co.uk
 Edinburgh 4 Sandport Place EH6 6EU
 T: 0131 555 0688 F: 0131 553 4450 E: edinburgh@hypostyle.co.uk

client
J & M MURDOCH & SON LTD

client's ref
 project
SHILLFORD DEPOT

drawing
PROPOSED RETAINING WALL ELEVATIONS

scale 1:200
 page size A1 drawn GD checked GD
 date 07/03/24 date Mar 2024
 job ref drawing num rev
3943 AL(0)117 A