

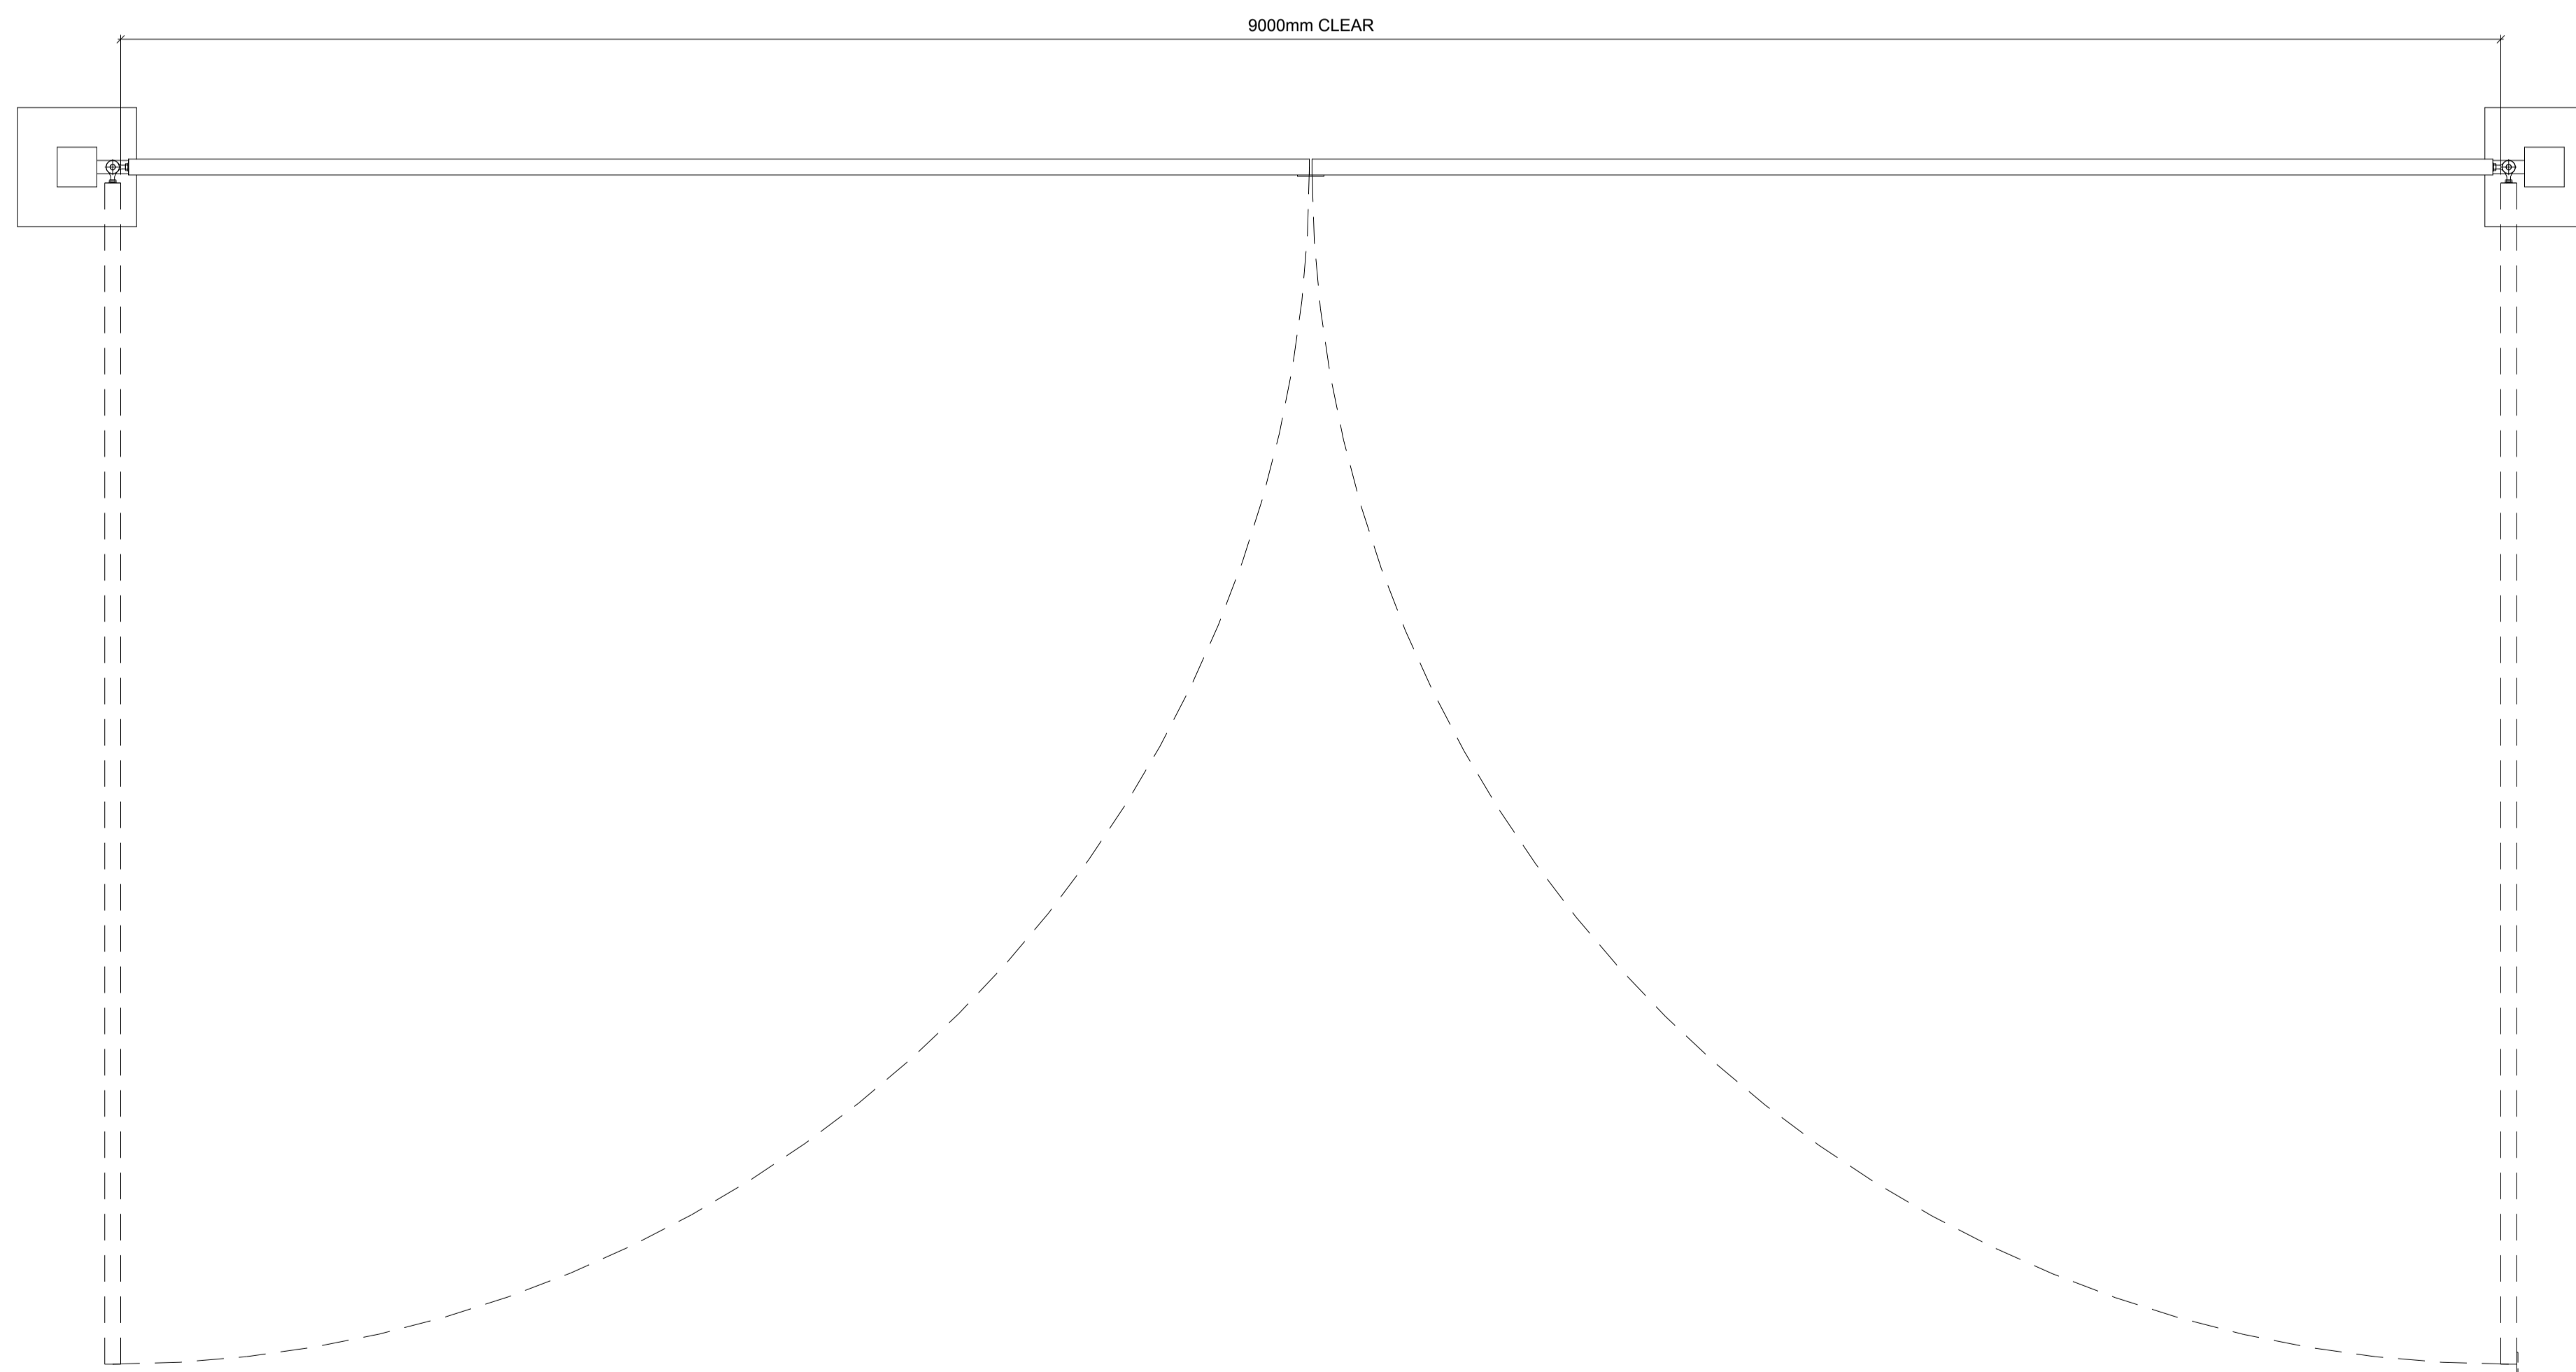


02 Front Elevation (North)
Scale 1:20 (A1)

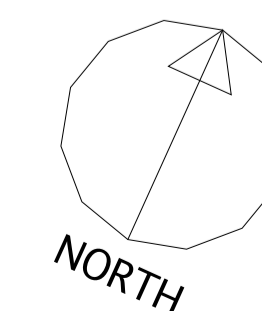

01 PLAN
Scale 1:20 (A1)

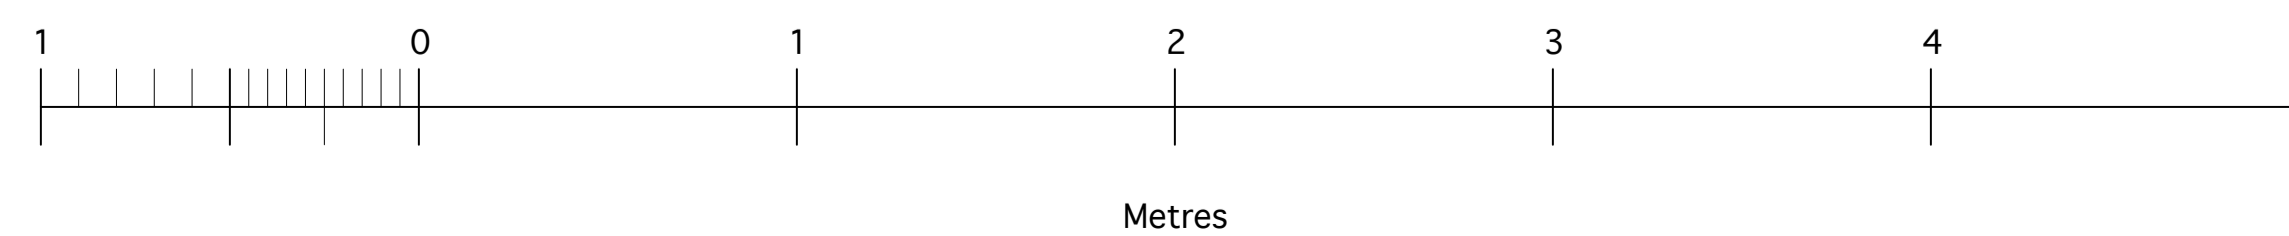

notes
This drawing is the copyright © property of Hypostyle Designs Ltd - no copying or distribution of this drawing or any part thereof is permitted without prior written permission.
Do not scale from this drawing. All existing dimensions to be checked on site prior to commencement of works or manufacturing of components.
Any discrepancies to be brought to the attention of the architect - if in doubt, ask.
S.H.E - safety health & environment information
1.
2.
3.
- symbol indicates location & ref. no. of residual hazard/risk

KEY

rev.	amendment	by	Checked	date
A	Scale bar corrected	GD	GD	27/02/24

HYPOSTYLE
HYPOSTYLE Architects
www.hypostyle.co.uk

Glasgow 49 St. Vincent Crescent G3 8NG
T: 0141 204 4441 F: 0141 204 4897 E: glasgow@hypostyle.co.uk
Edinburgh 4 Sandport Place EH6 6EU
T: 0131 555 0888 F: 0131 553 4450 E: edinburgh@hypostyle.co.uk

client
J & M MURDOCH & SON LTD

client's ref
project
SHILLFORD DEPOT

drawing
PROPOSED VEHICLE GATES

scale 1:20
page size A1 drawn GD checked GD
date 23/01/24 date Jan 2024
job ref drawing num rev
3943 AL(0)115 A