

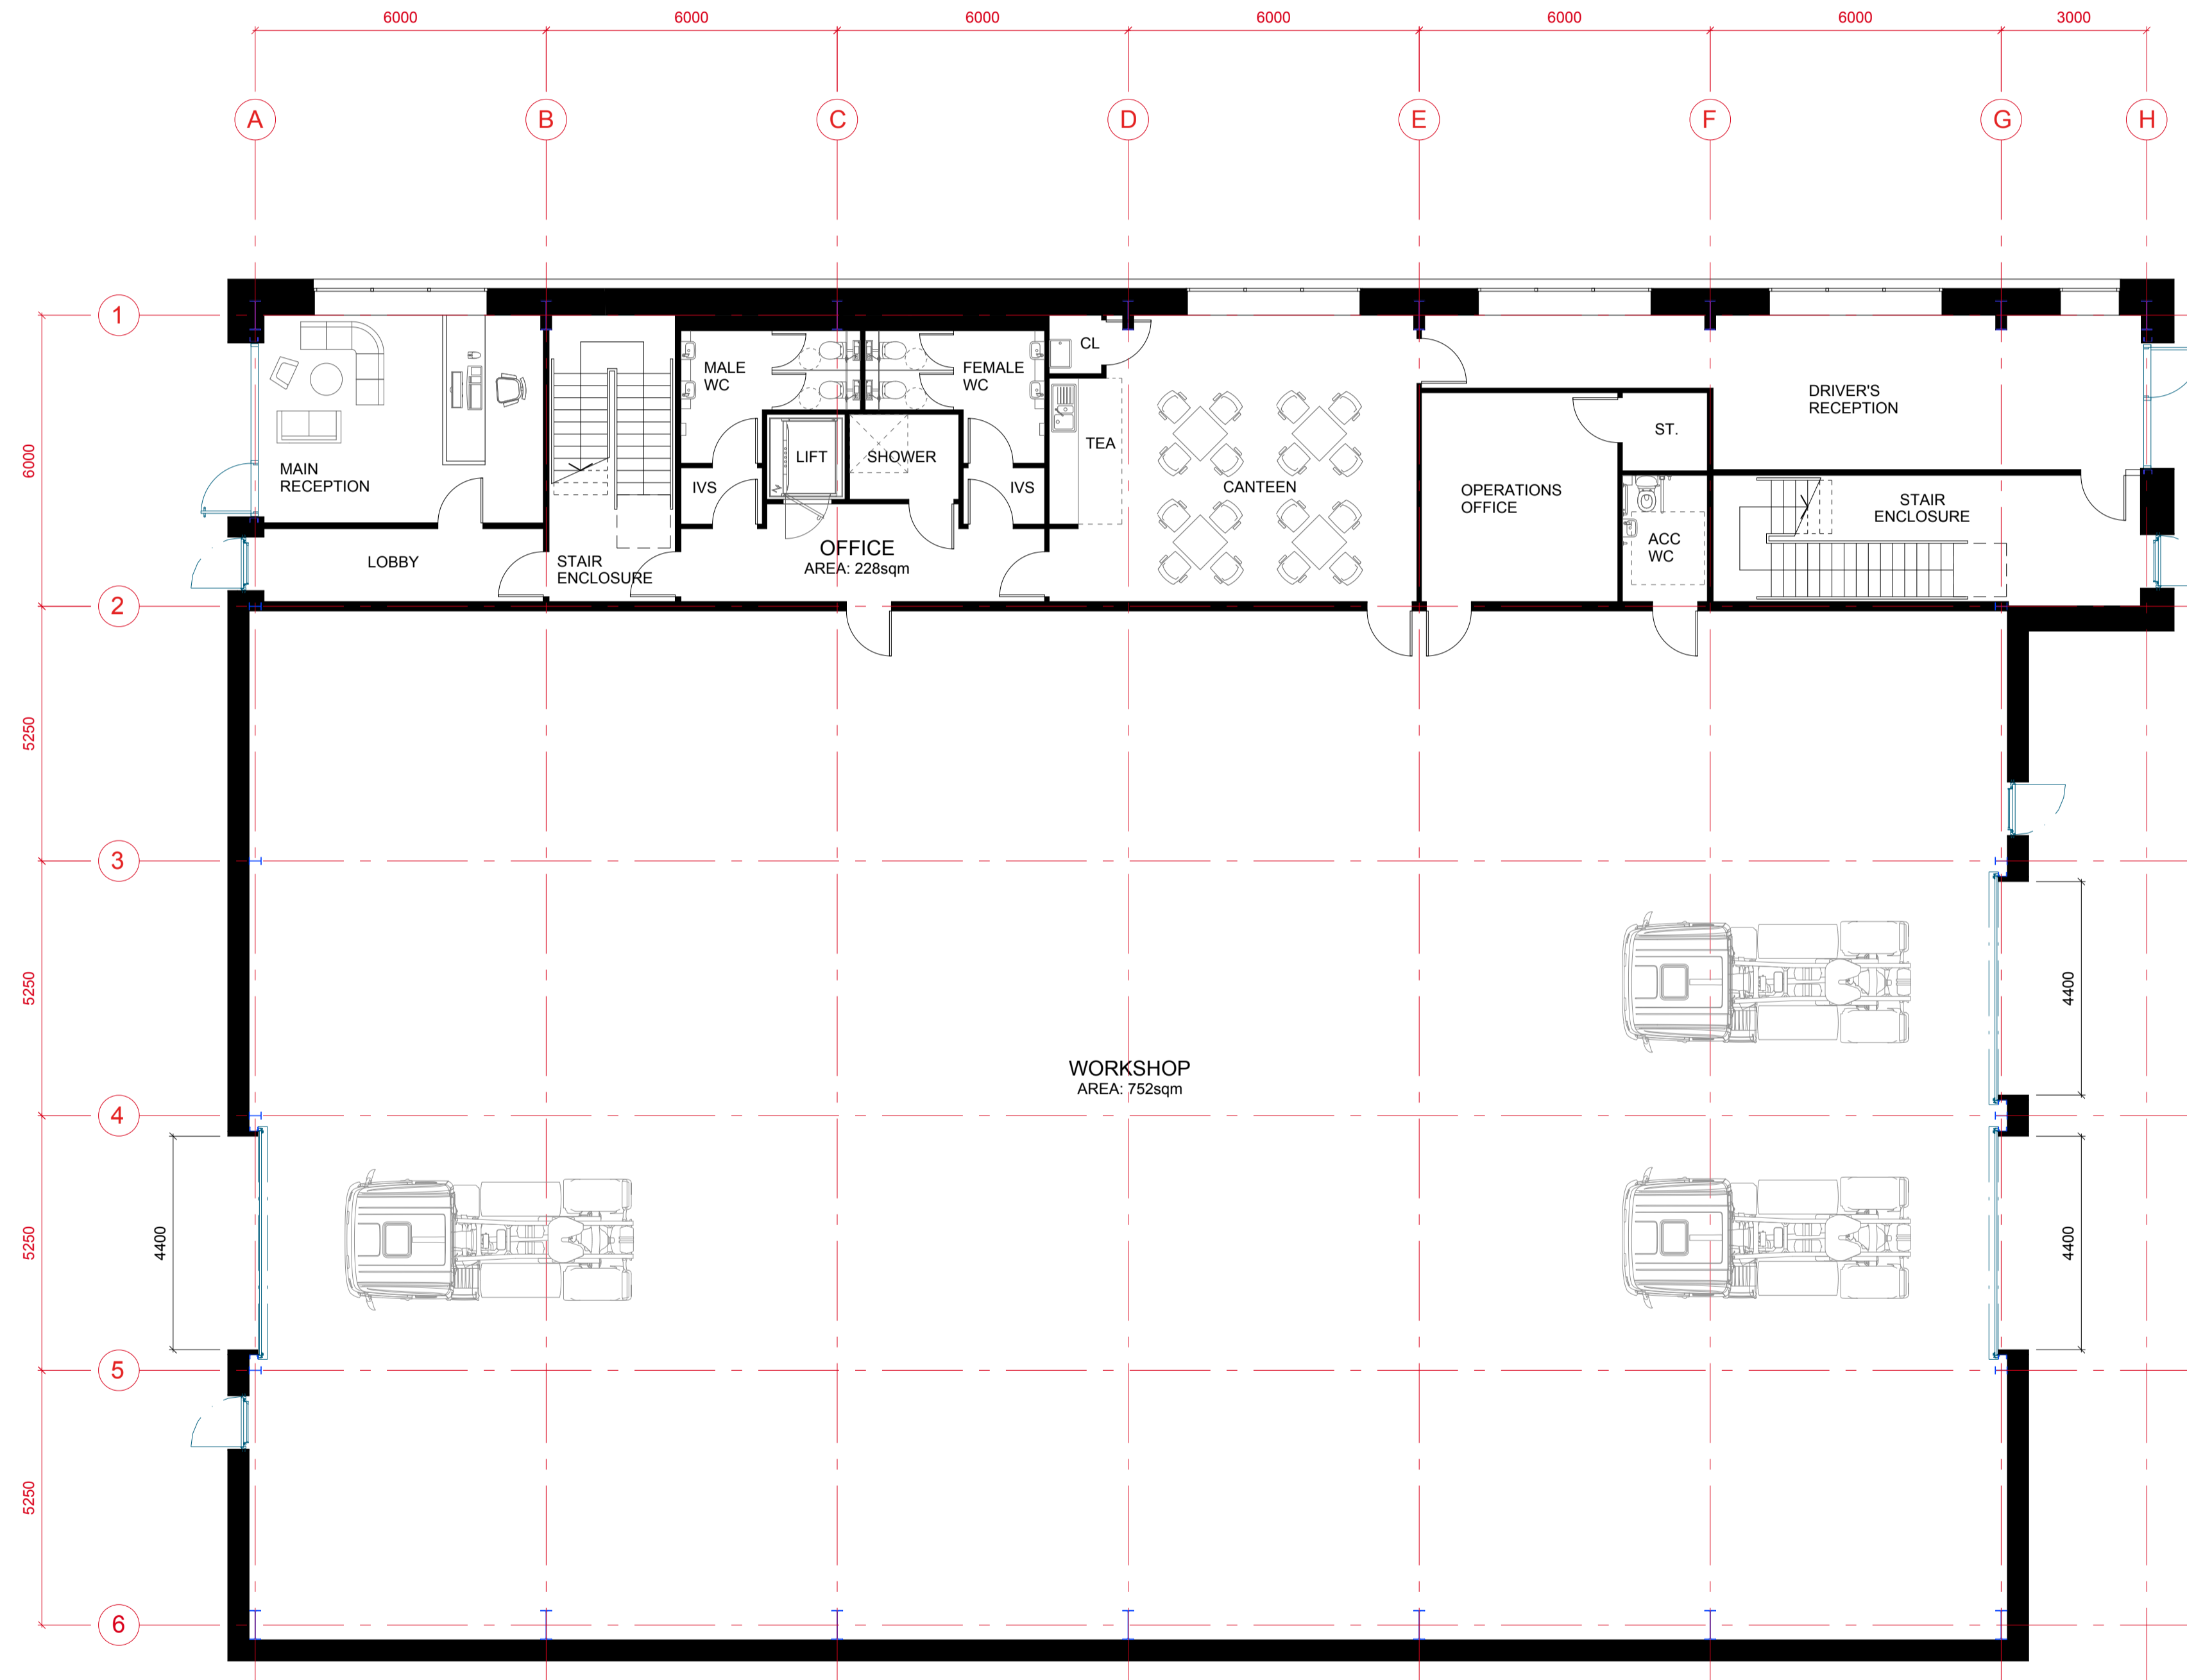


02 First Floor Plan
Scale 1:100 (A1)

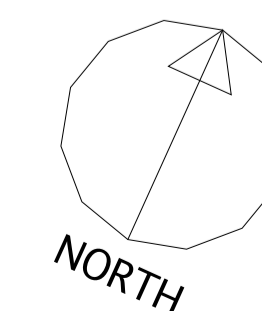

01 Ground Floor Plan
Scale 1:100 (A1)

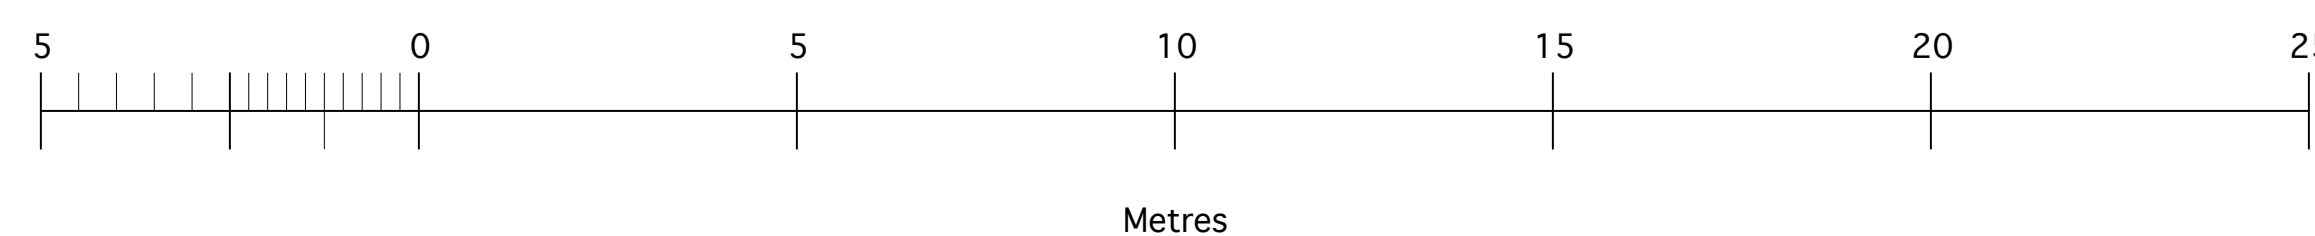

notes
This drawing is the copyright © property of Hypostyle Designs Ltd - no copying or distribution of this drawing or any part thereof is permitted without prior written permission.
Do not scale from this drawing. All existing dimensions to be checked on site prior to commencement of works or manufacturing of components.
Any discrepancies to be brought to the attention of the architect - if in doubt, ask.

S.H.E - safety health & environment information

- 1.
- 2.
- 3.

⊕ symbol indicates location & ref. no. of residual hazard/risk

KEY

rev.	amendment	by	Checked	date
C	North facing elevation fenestration updated	GD	GD	24/01/24
B	Areas updated	GD	GD	21/12/23
A	Footprint updated	GD	GD	20/12/23

HYPOSTYLE
Architects
www.hypostyle.co.uk

Glasgow 49 St. Vincent Crescent G3 8NG
T: 0141 204 4441 F: 0141 204 4897 E: glasgow@hypostyle.co.uk
Edinburgh 4 Sandport Place EH6 6EU
T: 0131 555 0888 F: 0131 553 4450 E: edinburgh@hypostyle.co.uk

client
J & M MURDOCH & SON LTD

client's ref
project
SHILLFORD DEPOT

drawing
PROPOSED WORKSHOP FLOOR PLAN

scale	1:100	page size	A1	drawn	GD	checked	GD
date	13/12/23	date	Dec 2023	job ref	drawing num	rev	
	3943		AL(0)103				C