





FRONT ELEVATION  
SCALE 1:100

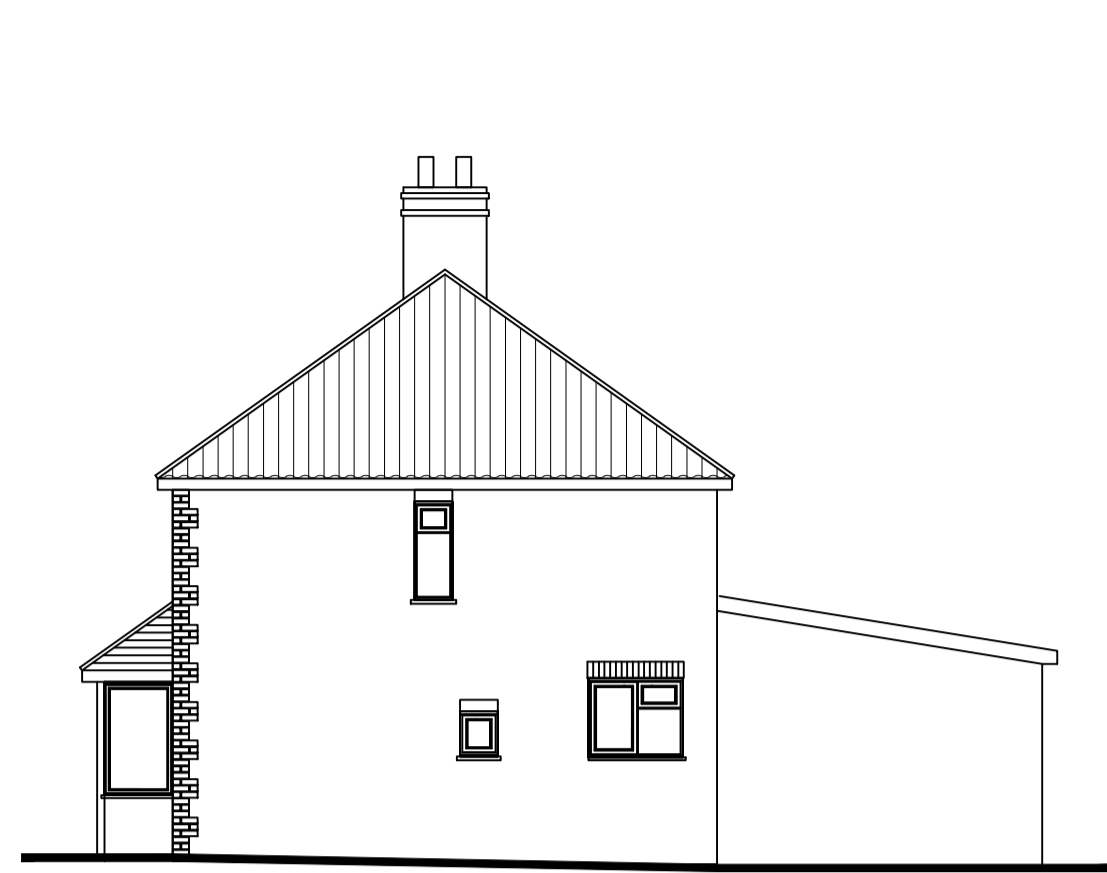


SIDE ELEVATION  
SCALE 1:100



REAR ELEVATION  
SCALE 1:100

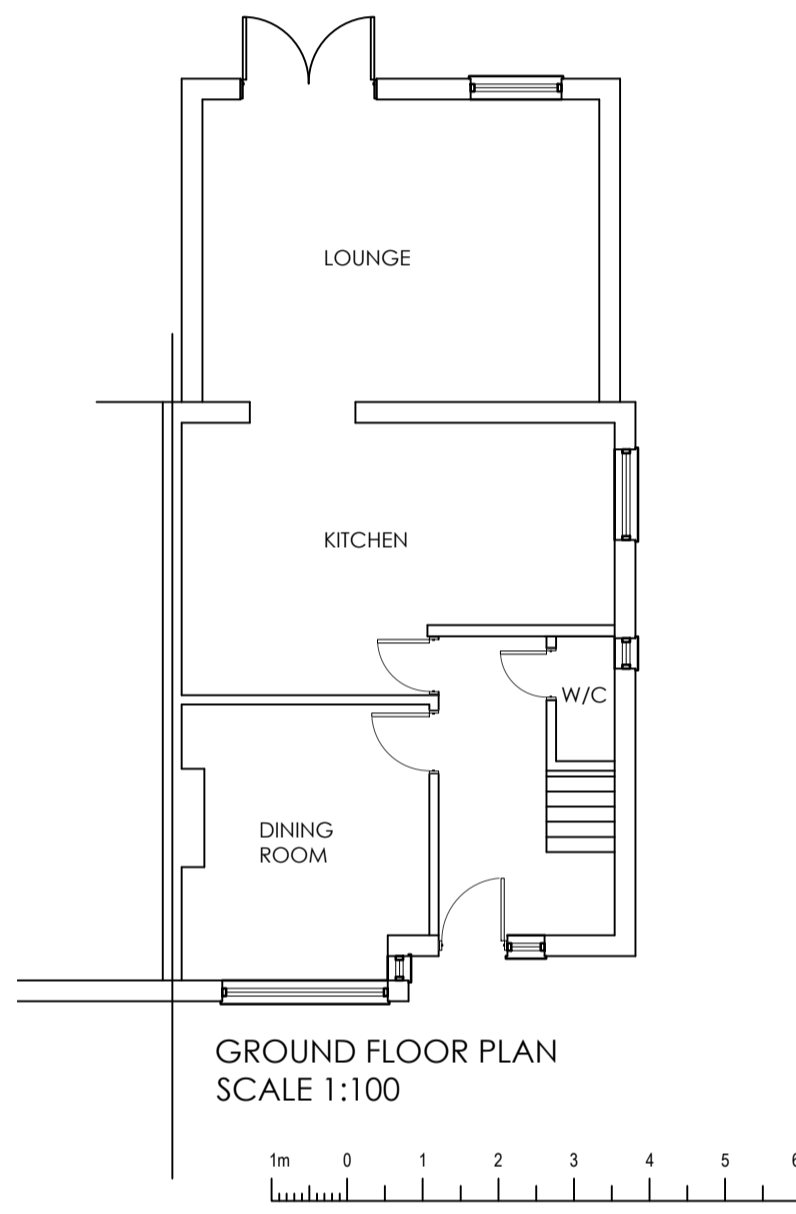

GROUND FLOOR PLAN  
SCALE 1:100

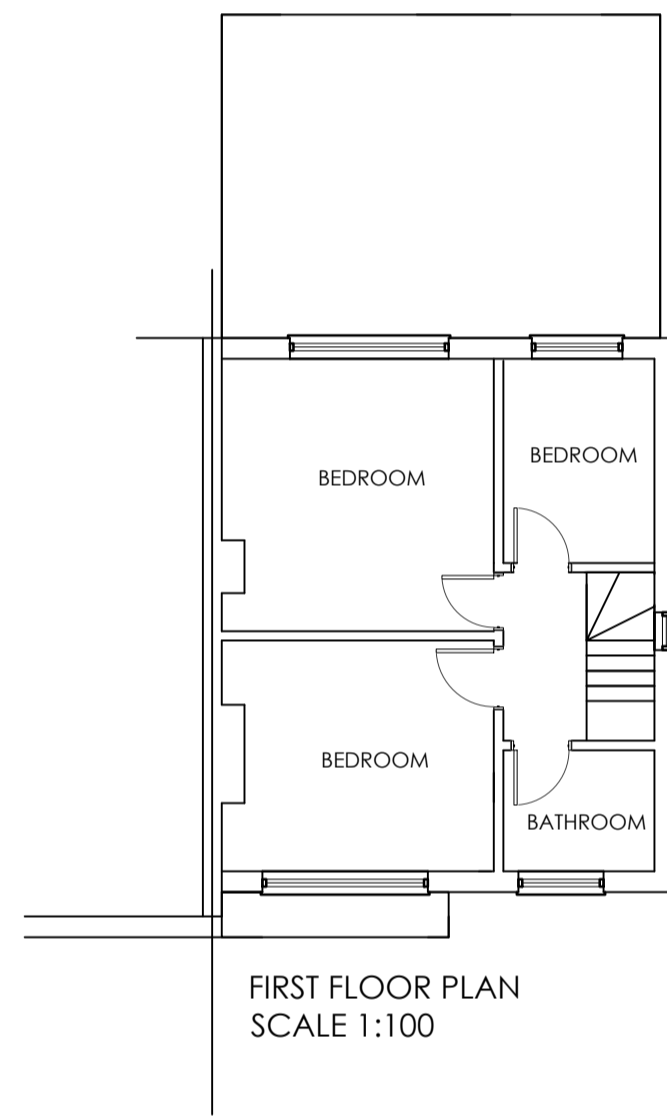

FIRST FLOOR PLAN  
SCALE 1:100



Block Plan  
Scale 1:500

Rev	Date	Description
<p>LISA ALLARD MCIAT CHARTERED ARCHITECTURAL TECHNOLOGIST 18 St Walstans Close, Costessey, Norwich, NR5 0TW t: 07504678013 e: lisaallard53@gmail.com</p>		
<p><b>Project Details</b> 114 South Hill Road, Thorpe, Norwich Rear &amp; Side Extension</p>		
<p><b>Client</b> Mr &amp; Mrs Campbell</p>		
<p><b>Drawing</b> Existing Plans, Elevations &amp; Block Plan</p>		
<p><b>Date</b> March 2024</p>		
<p><b>Scales</b> As Shown @ A1</p>		<p>Drawn LA Checked</p>
<p><b>Drawing No.</b> 017-24-01</p>		<p><b>Issue</b> PLANNING</p>
<p>All dimensions must be site checked and not scaled from this drawing</p>		