


4

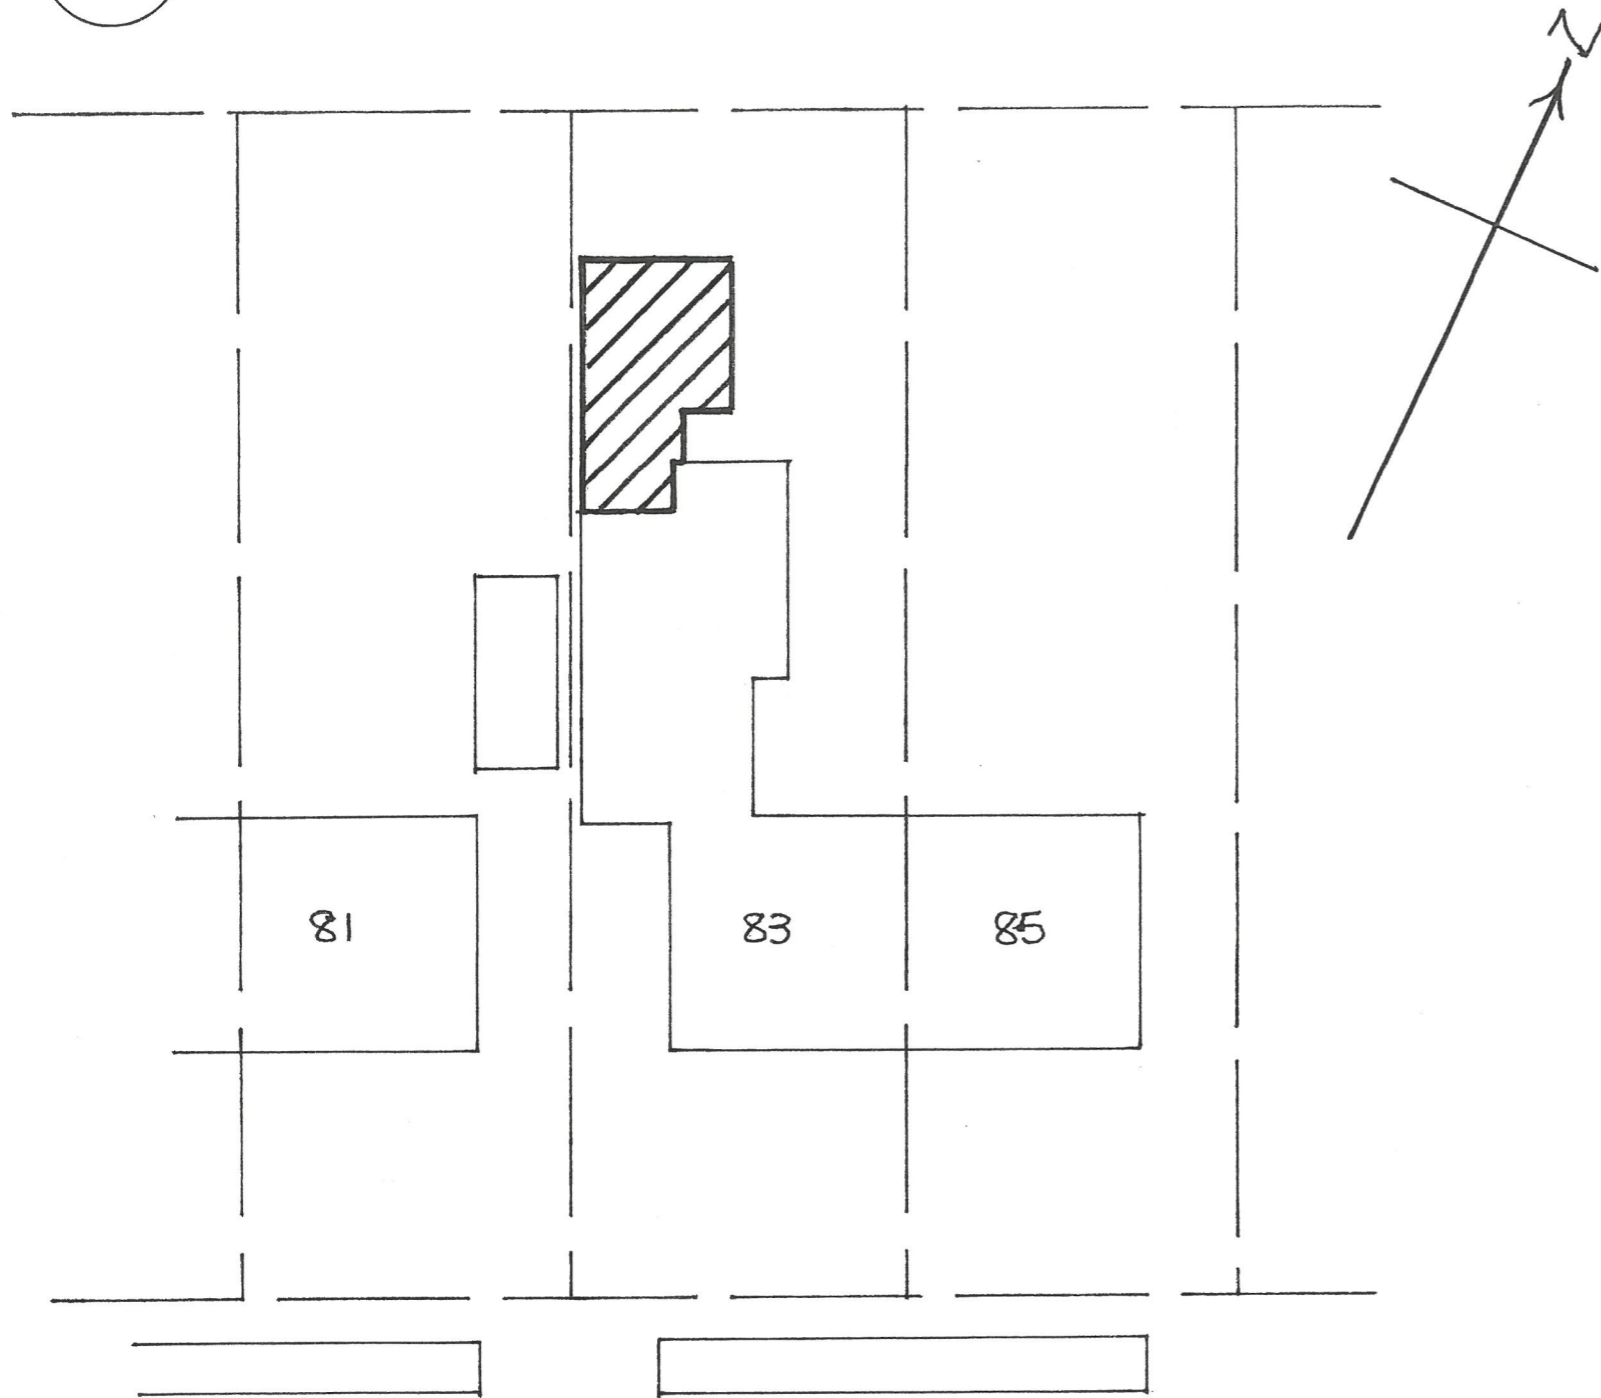

YARBOROUGH CRESCENT

LOCATION PLAN 1:200

CLIENT  
ADDRESS

MR D THACKER  
83 YARBOROUGH CRESCENT  
LINCOLN  
LN1 3NE

DRAWING

EXISTING/PROPOSED FLOOR PLANS  
/ELEVATIONS & LOCATION

DRAWING No

2024-02-01

REVISION 1

A

SCALES

1:50 1:100 1:200

DRAWING BY

N HAMILTON

TEL:

07832 292360

01522 822119

ALL DIMENSIONS IN "mm"