



SCALE 1:100 @ A3

NOTE:  
 ALL DIMENSIONS AND DETAILS TO BE CHECKED  
 BY CONTRACTOR ON SITE BEFORE WORK  
 COMMENCES  
 PARTY WALL NOTICE SHOULD BE SERVED  
 BY OWNER.

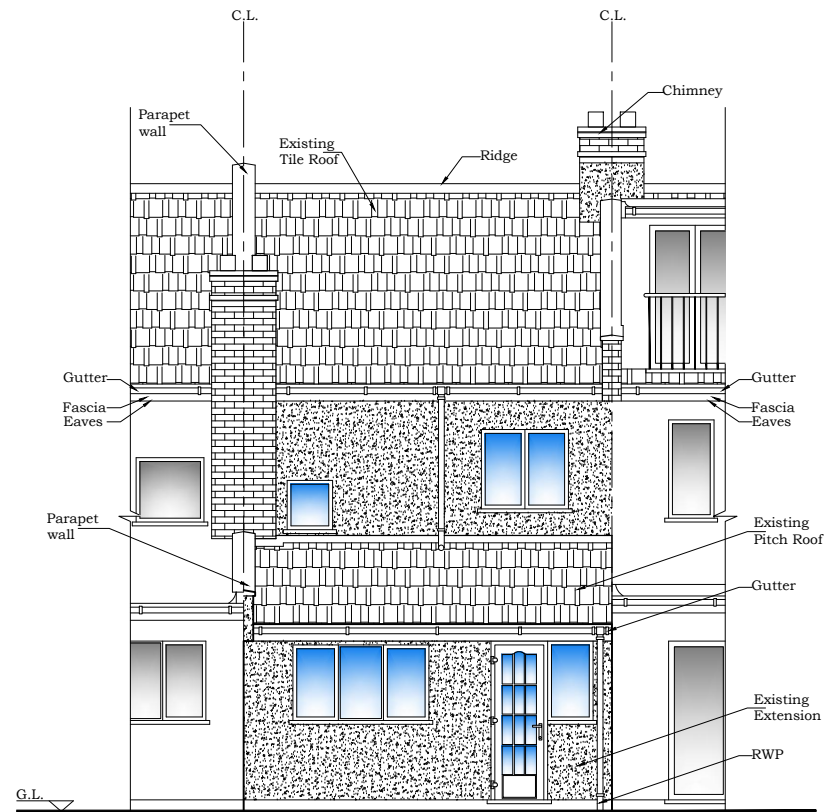

EXISTING REAR ELEVATION

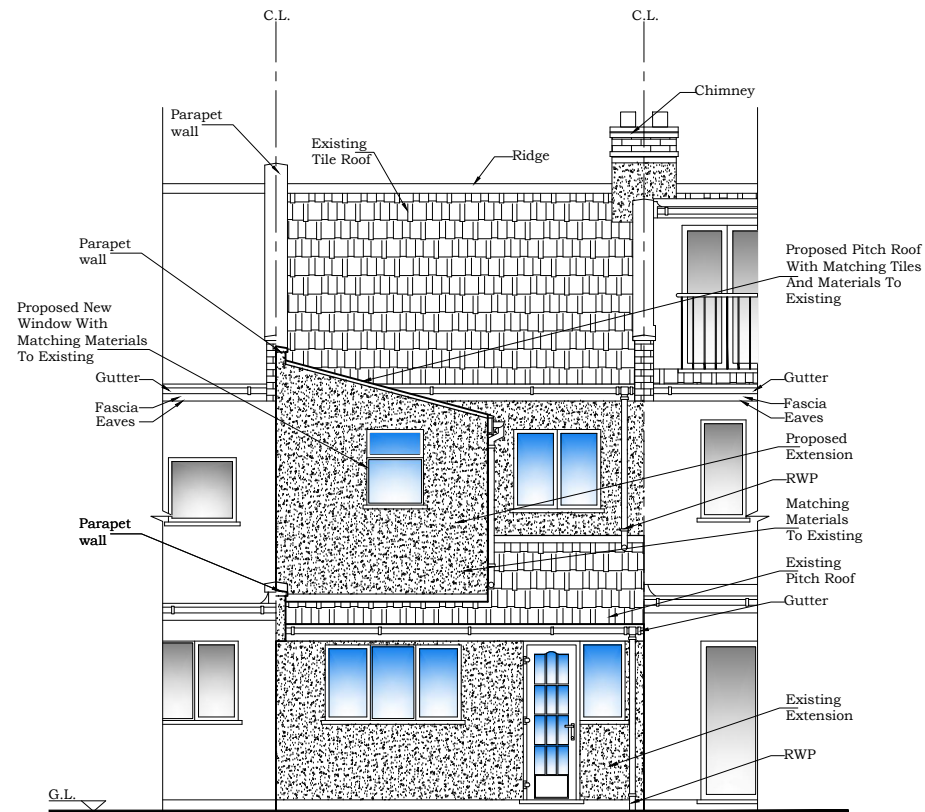

PROPOSED REAR ELEVATION

TITLE: STRAIGHT ARCH LTD.  
 ARCHITECTURAL AND STRUCTURAL SERVICES  
 info@straightarch.co.uk  
 TEL: 0207 345 7363

PROJECT:  
 90 HATHERLEY GARDENS  
 LONDON, E6 3HQ

Date: JAN. 2024  
 Scale: 1:100@A3  
 Sheet No. H3-03  
 File No.