




Existing Front Elevation

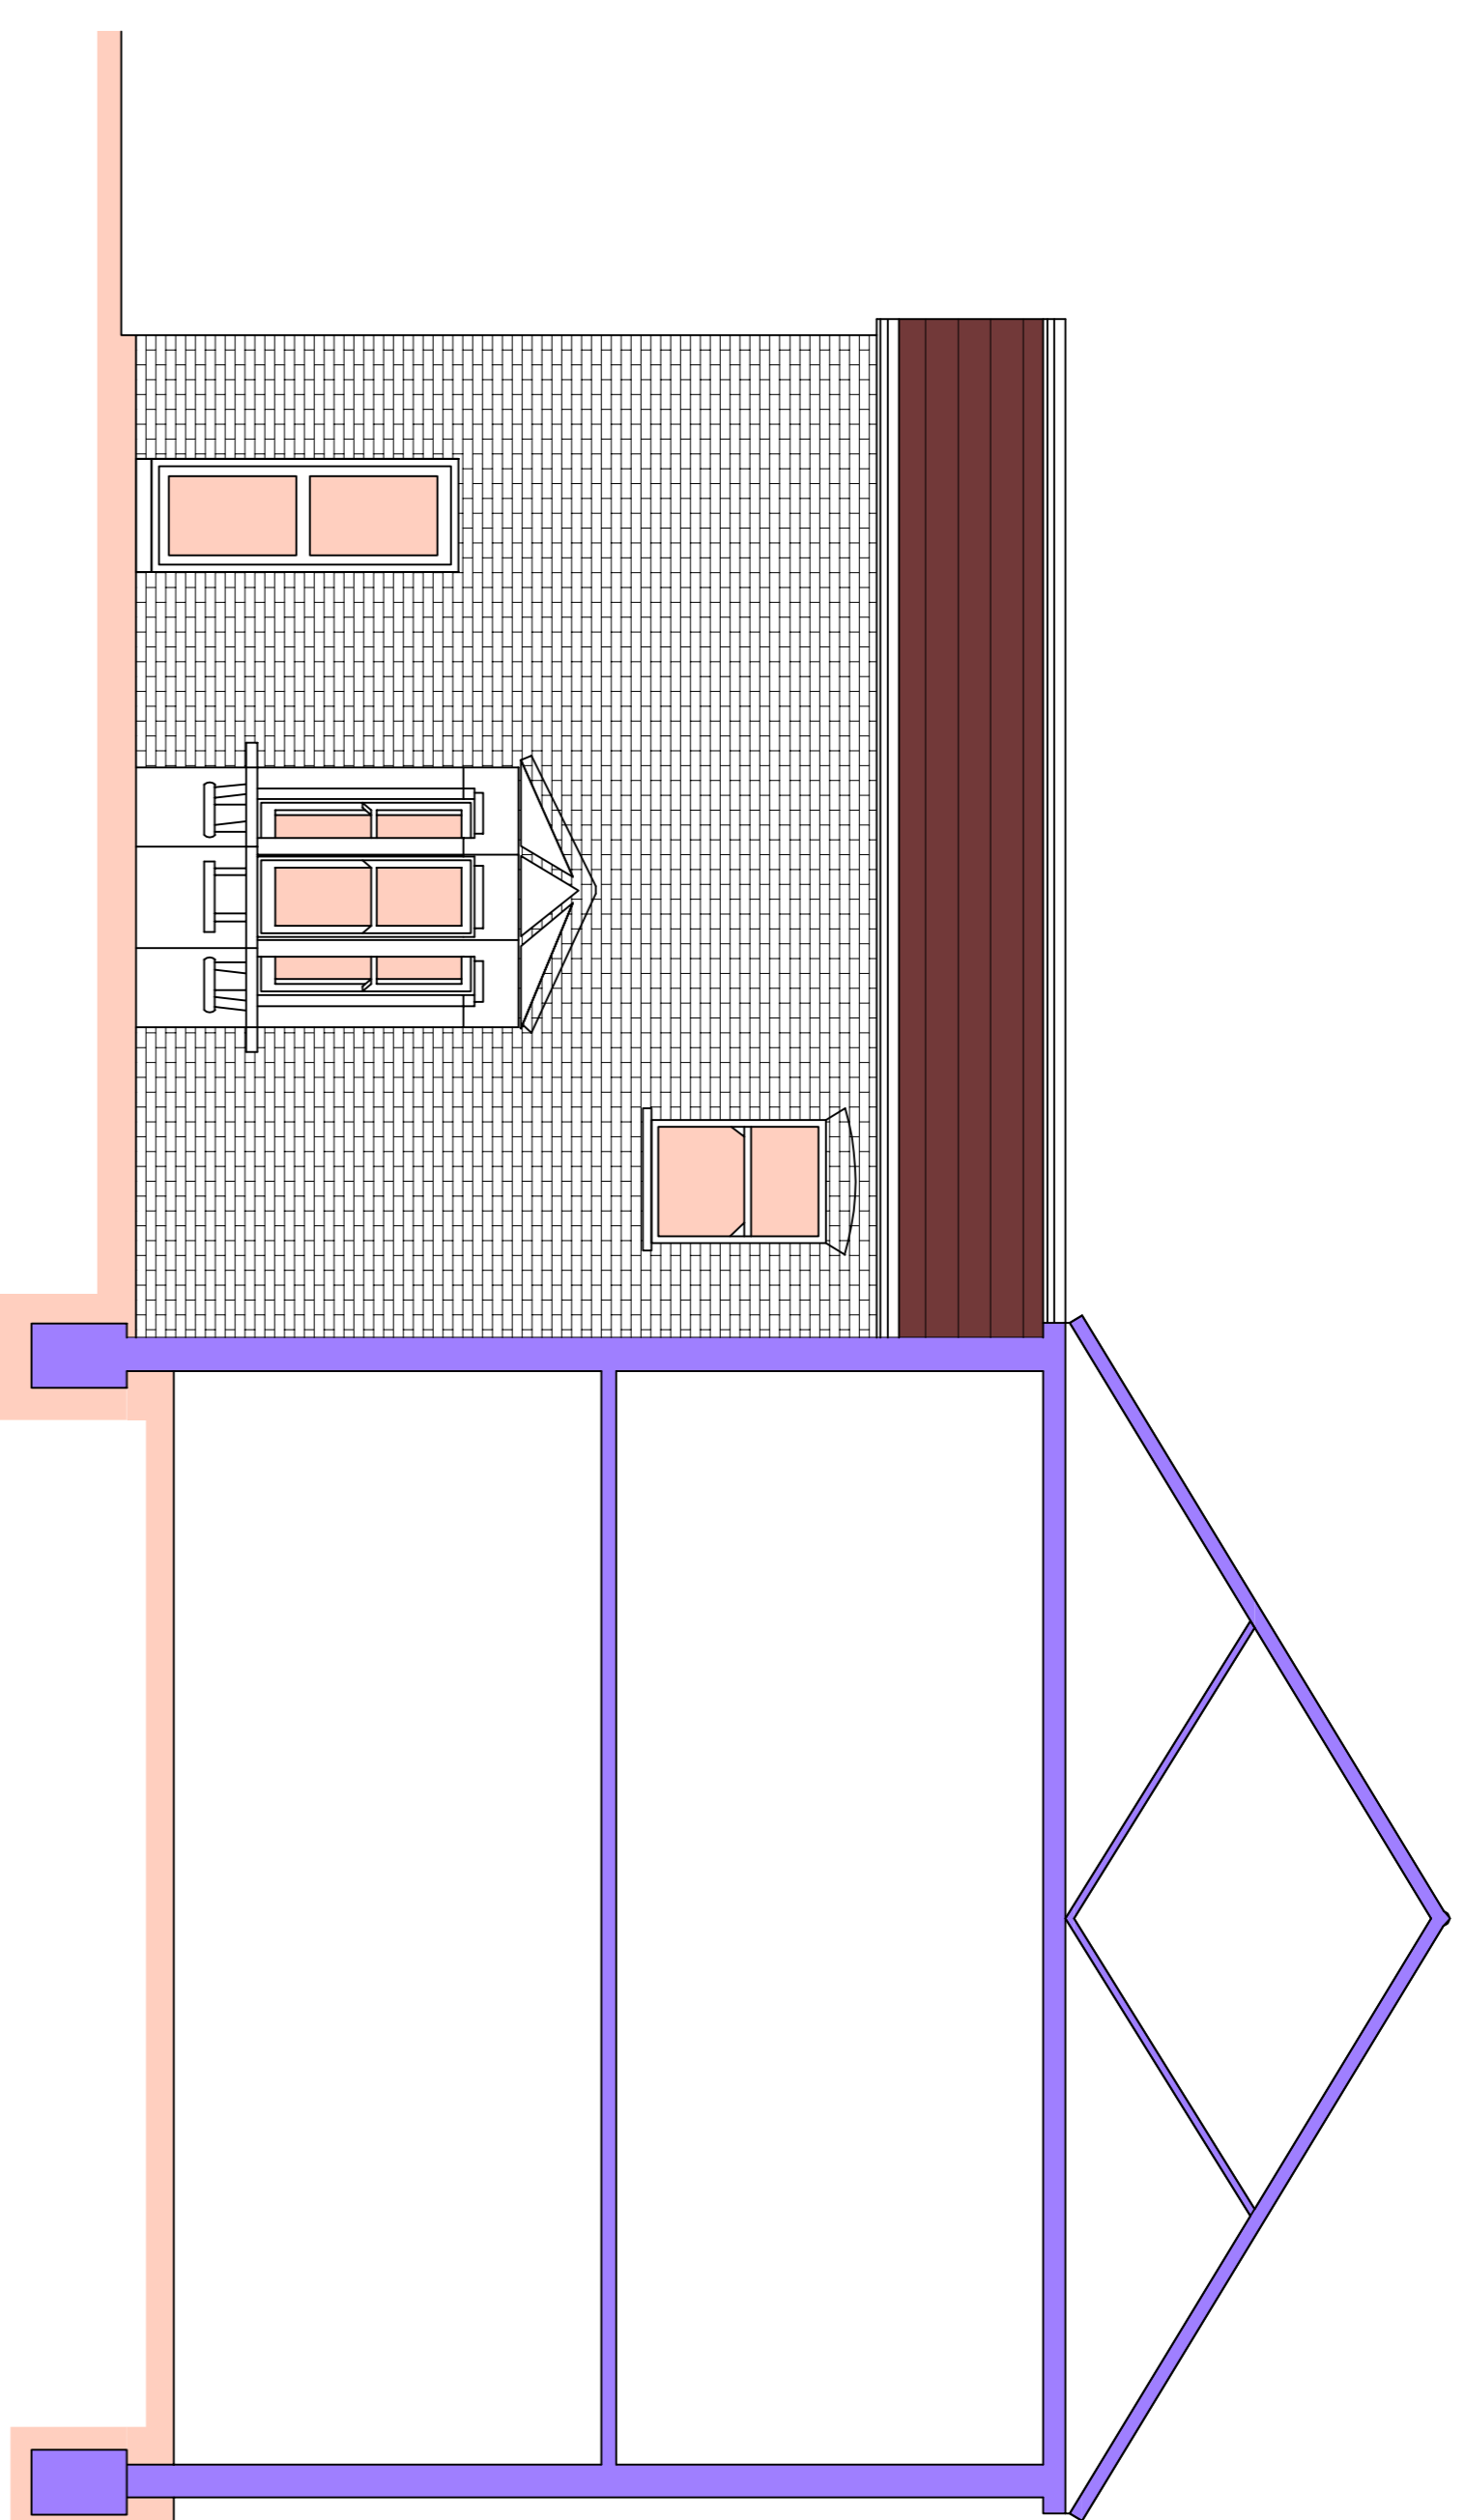


Existing Sectional Elevation A-A

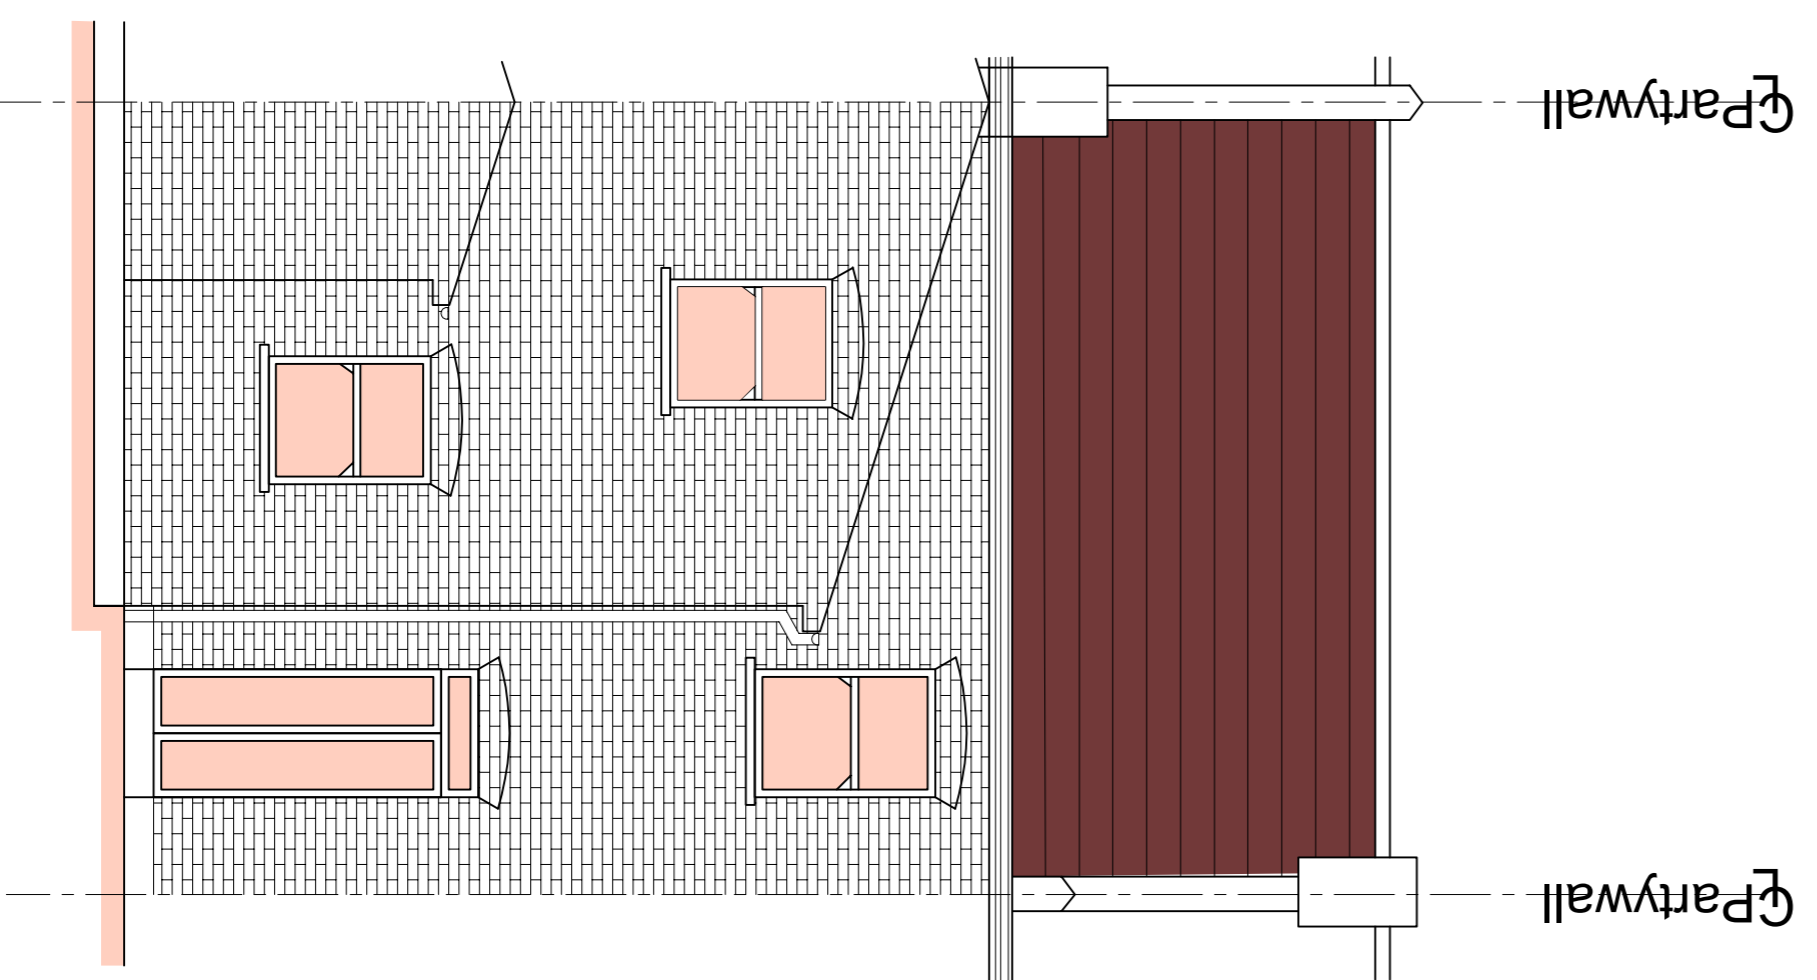

Existing Rear Elevation

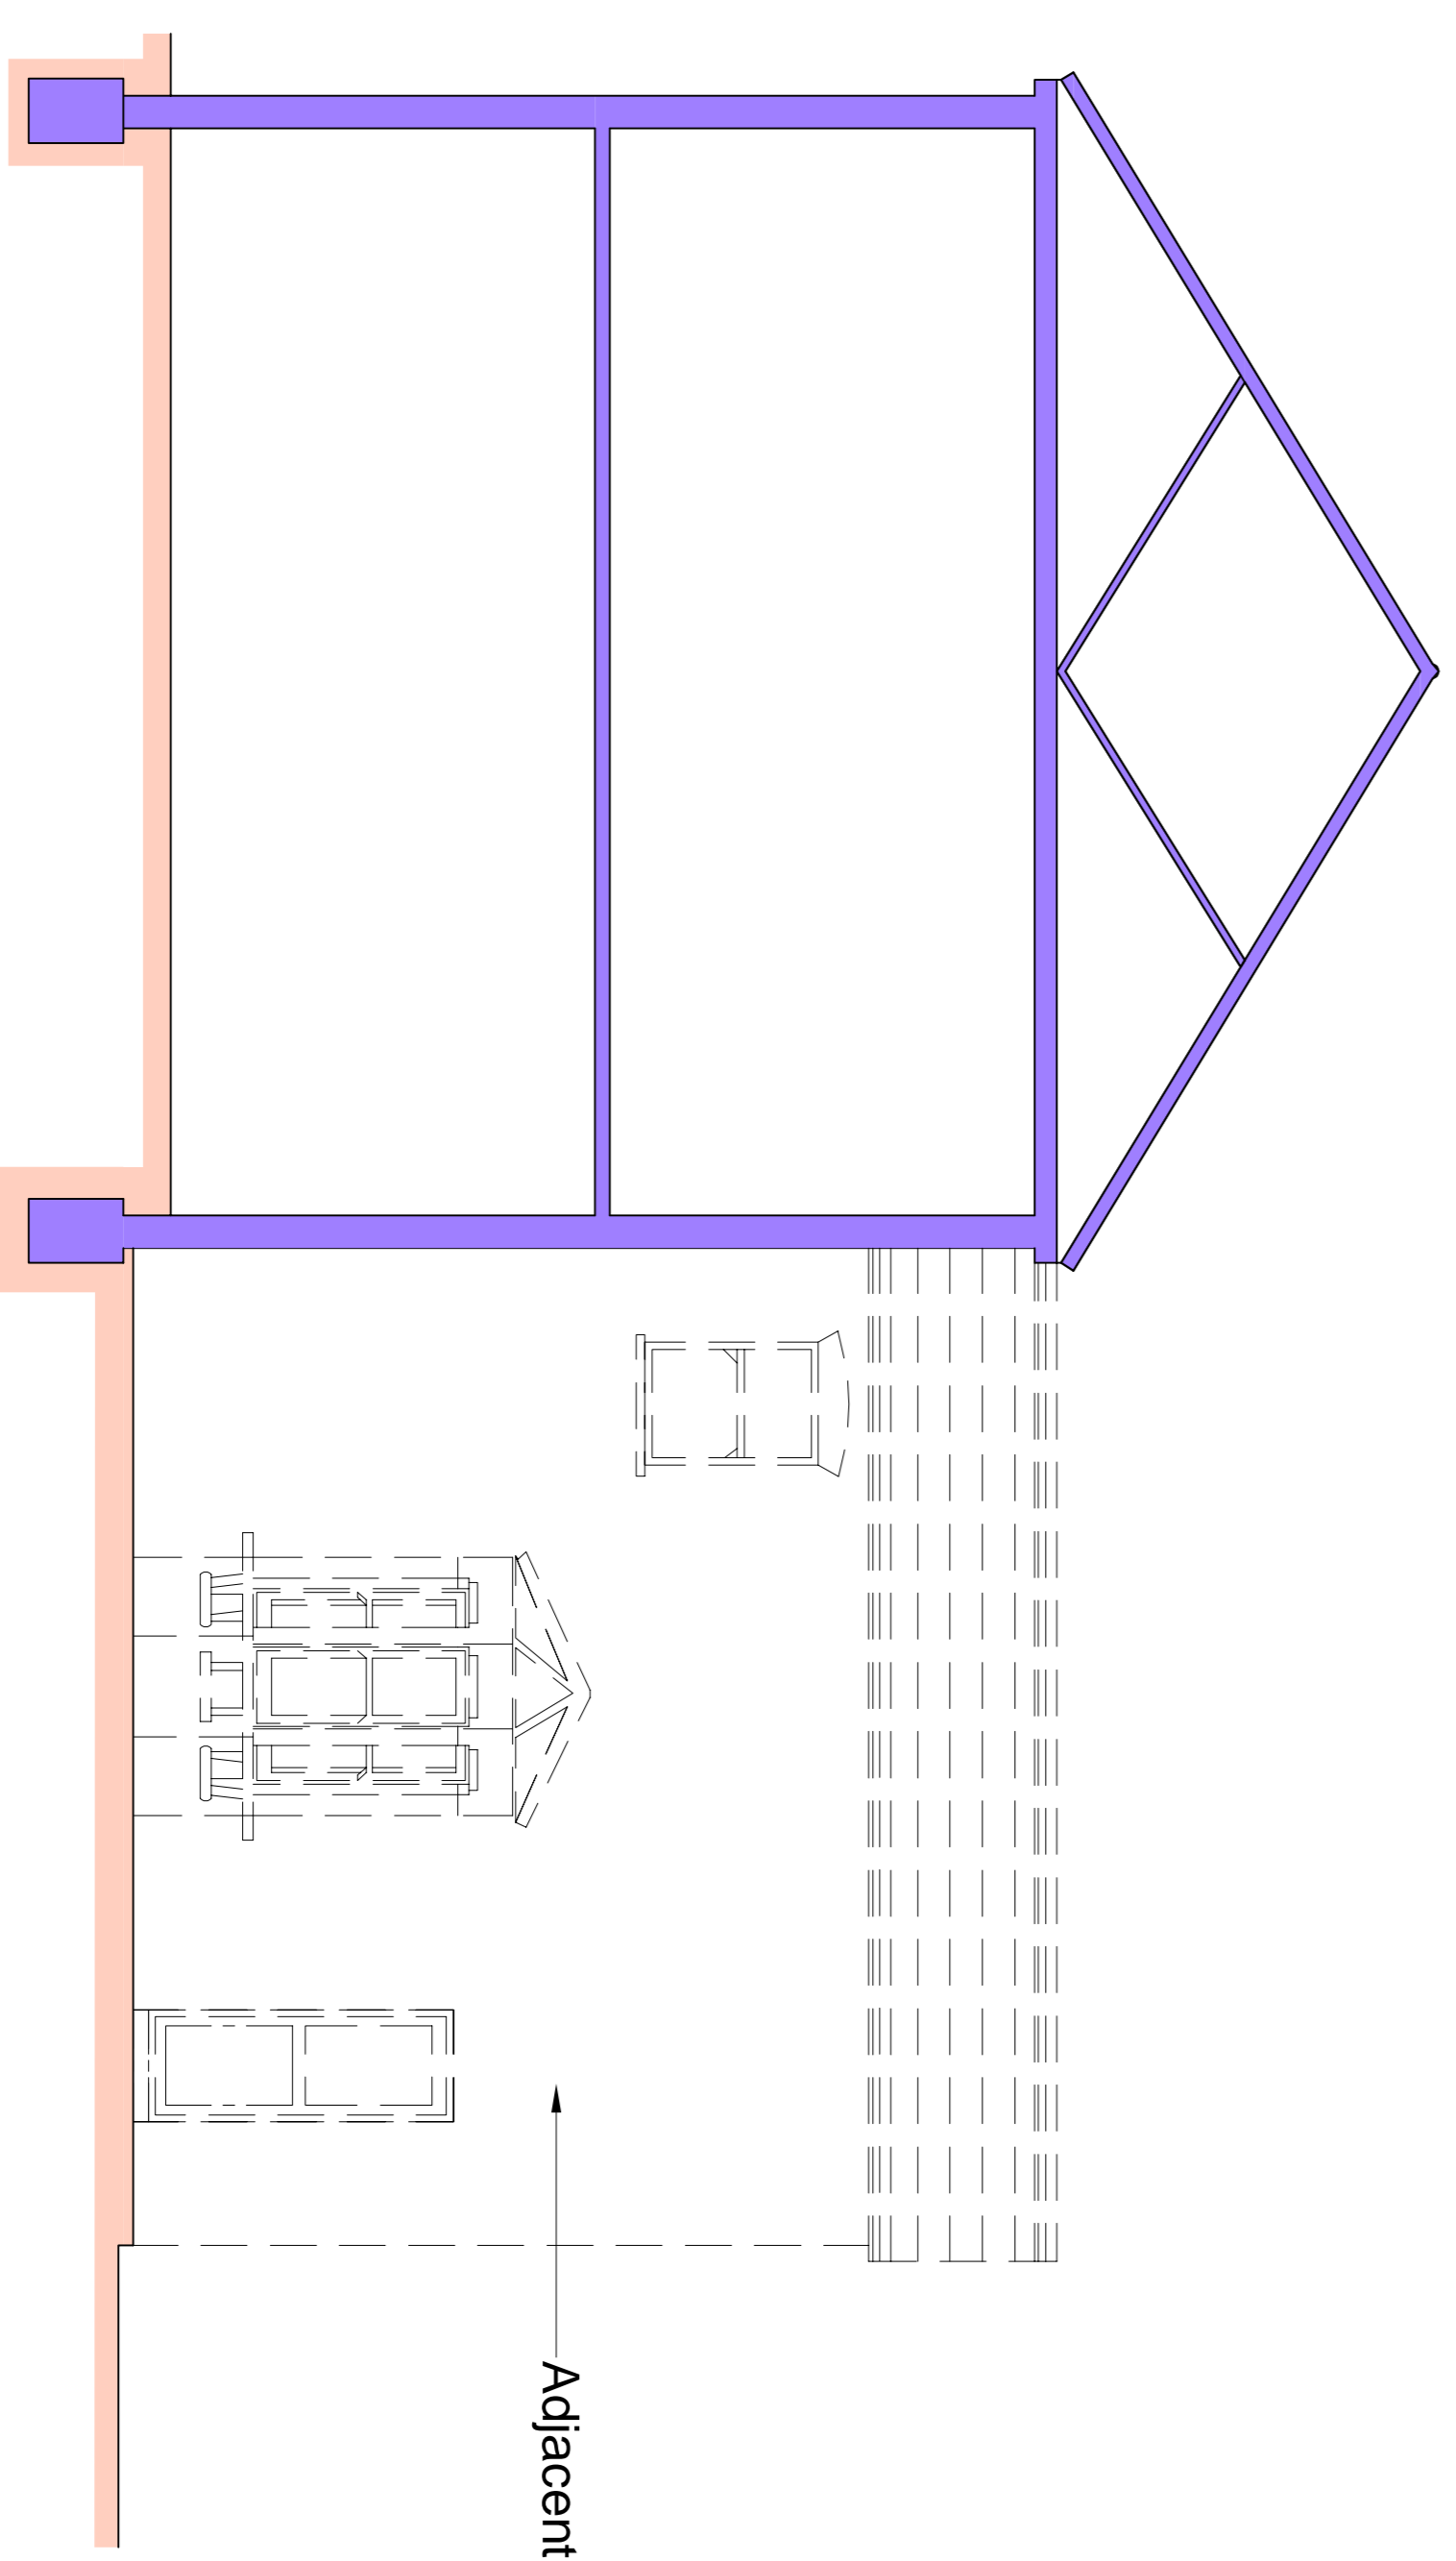

Existing Sectional Elevation A-A

 

Permitted
Development

PI	ISSUED TO PLANNING		
Rev/			

IMPERIAL
STRUCTURAL PLANNING LTD
OFFICE 48, 95 WILTON ROAD, LONDON SE17 2JZ
07940 81232

Job Title
10 Kensington Avenue
Manor Park E12 6NP

Drawing Title
Existing Elevations

Scale	1:50 @ A1	Date	MAR' 24
Job No.	51-1000-989	Page No.	S05
		Rev	P1