


Existing Loft Plan

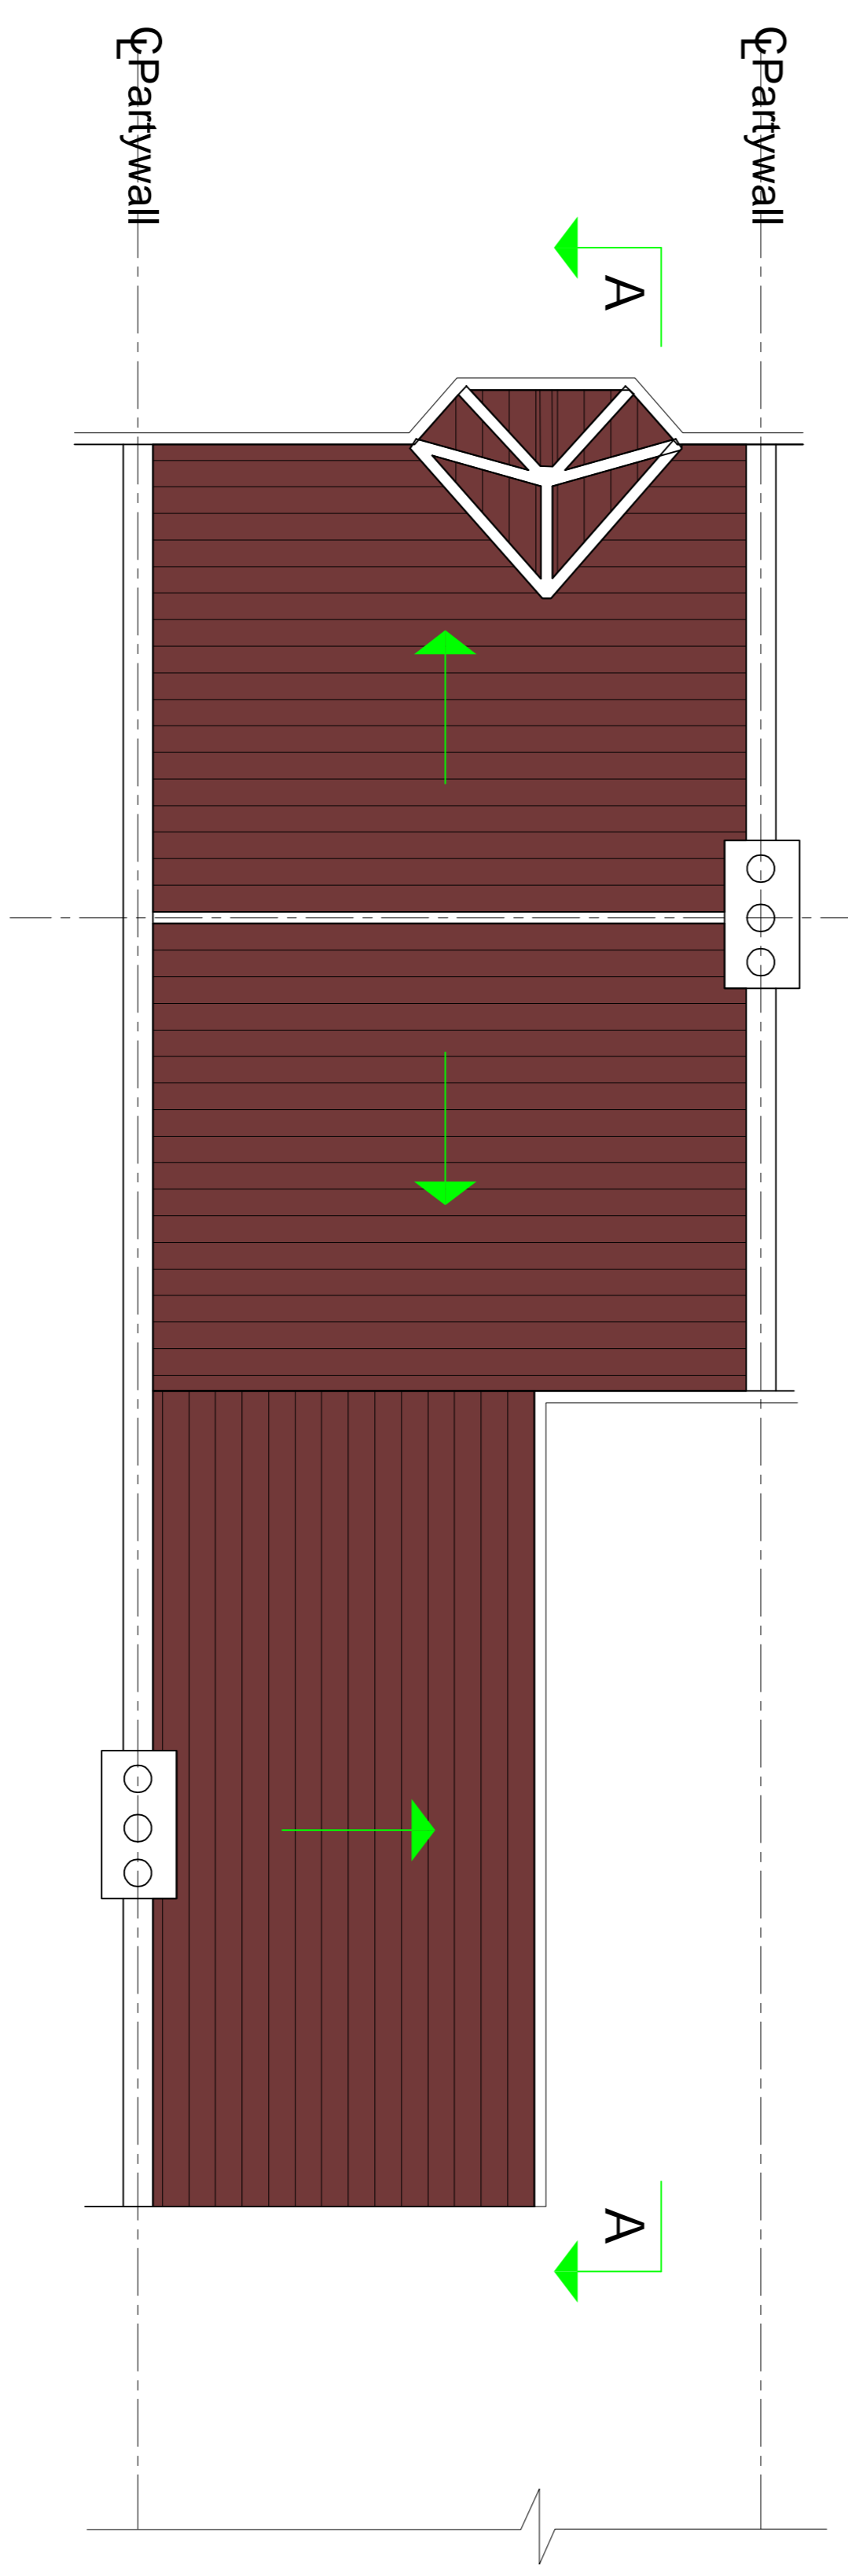

Existing Roof Plan

Permitted Development

PI	ISSUED TO PLANNING
Rev	

IMPERIAL
 STRATEGIC PLANNING LTD
 OFFICE 48, 95 WILTON ROAD, LONDON SE17 2JZ
 07949 821242

Job Title
 10 Kensington Avenue
 Manor Park E12 6NP

Drawing Title
 Existing Plans

Scale	Date	Page No.	Rev
1:50 @ A1	MAR' 24		
Job No.		SO4	P1

