




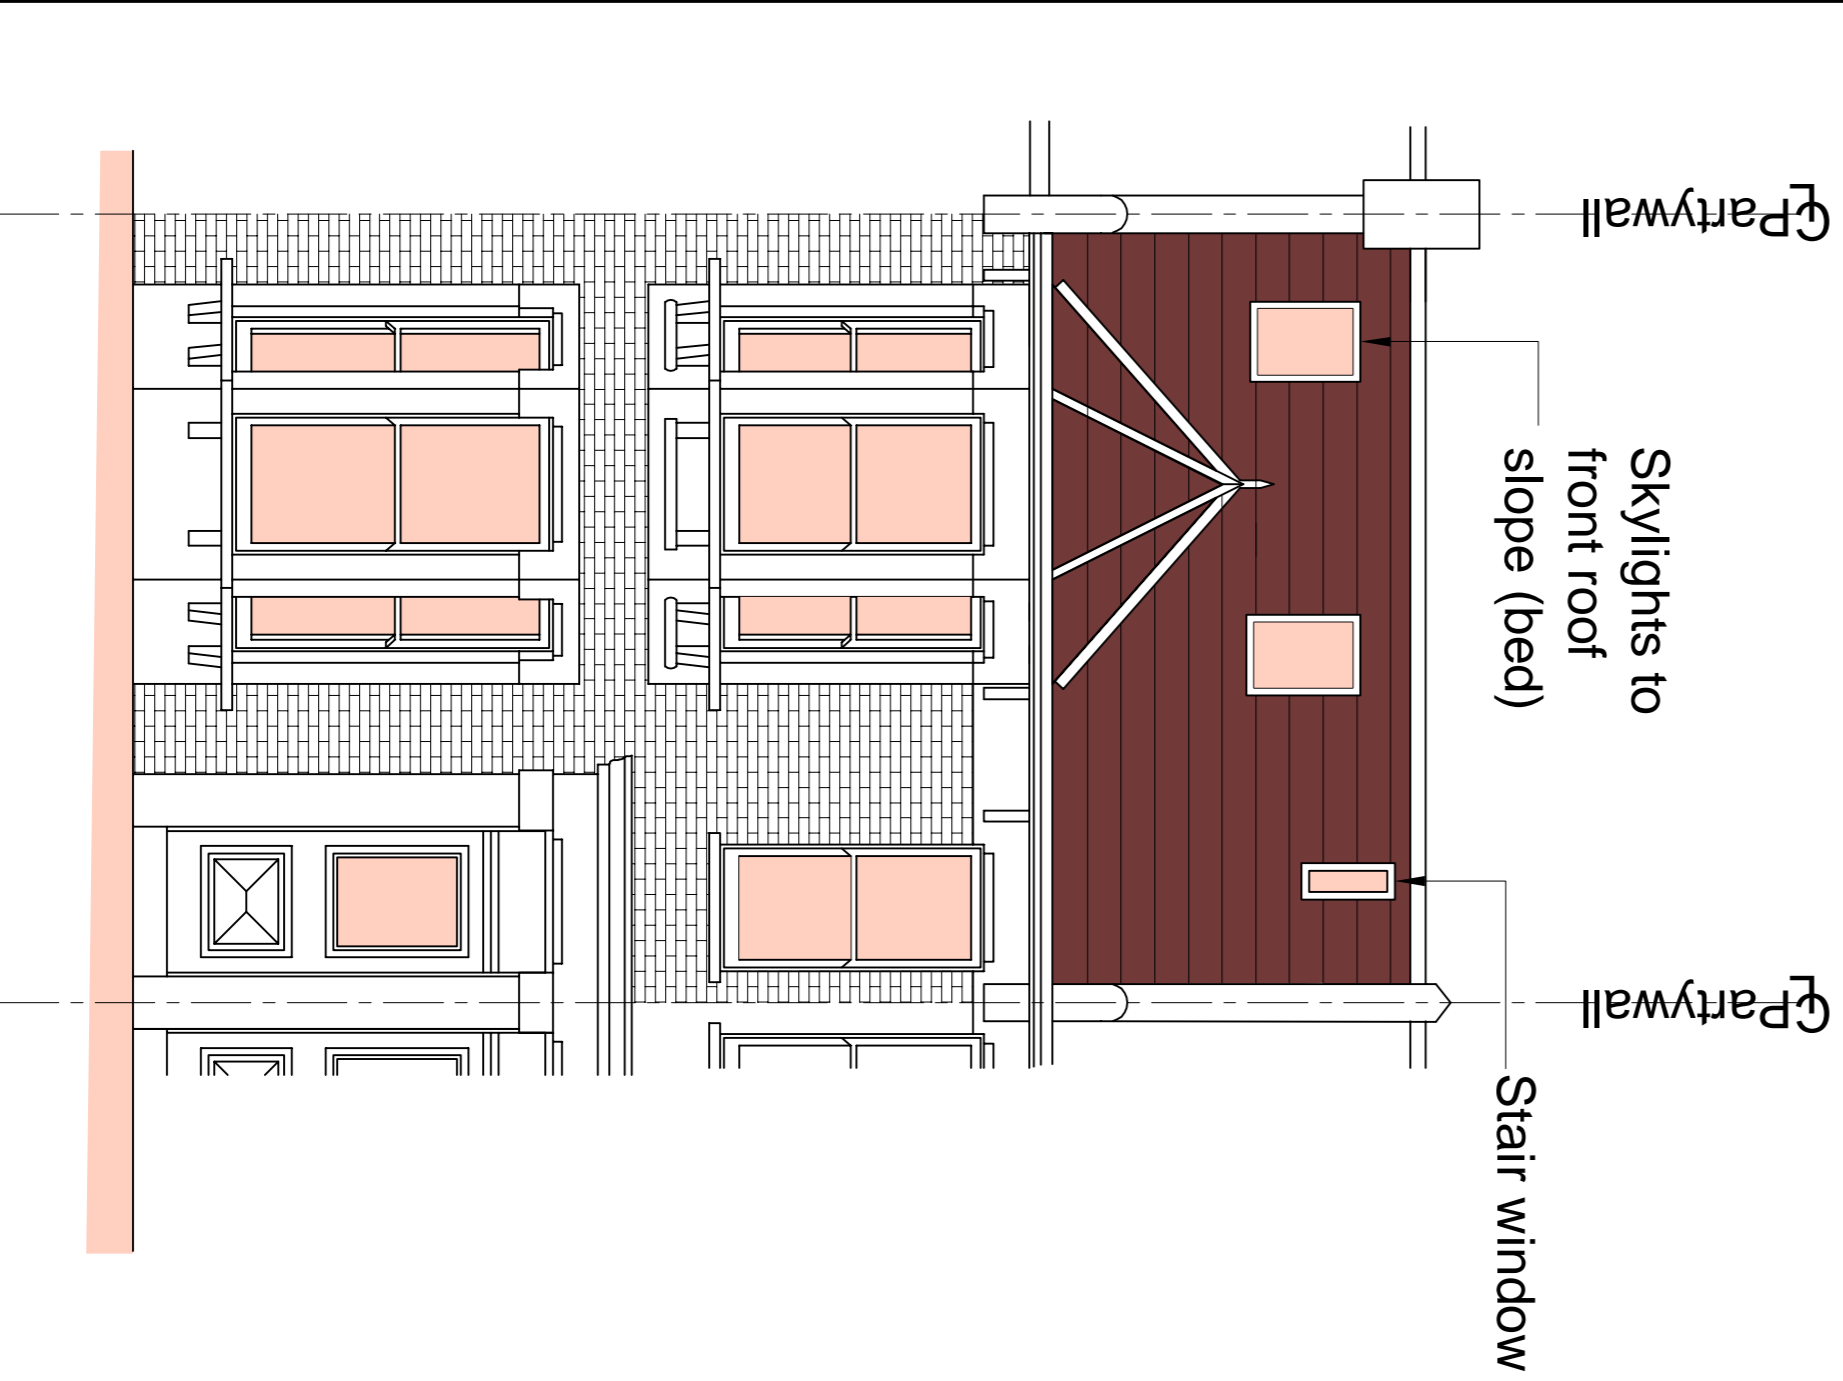


Proposed Rear Elevation

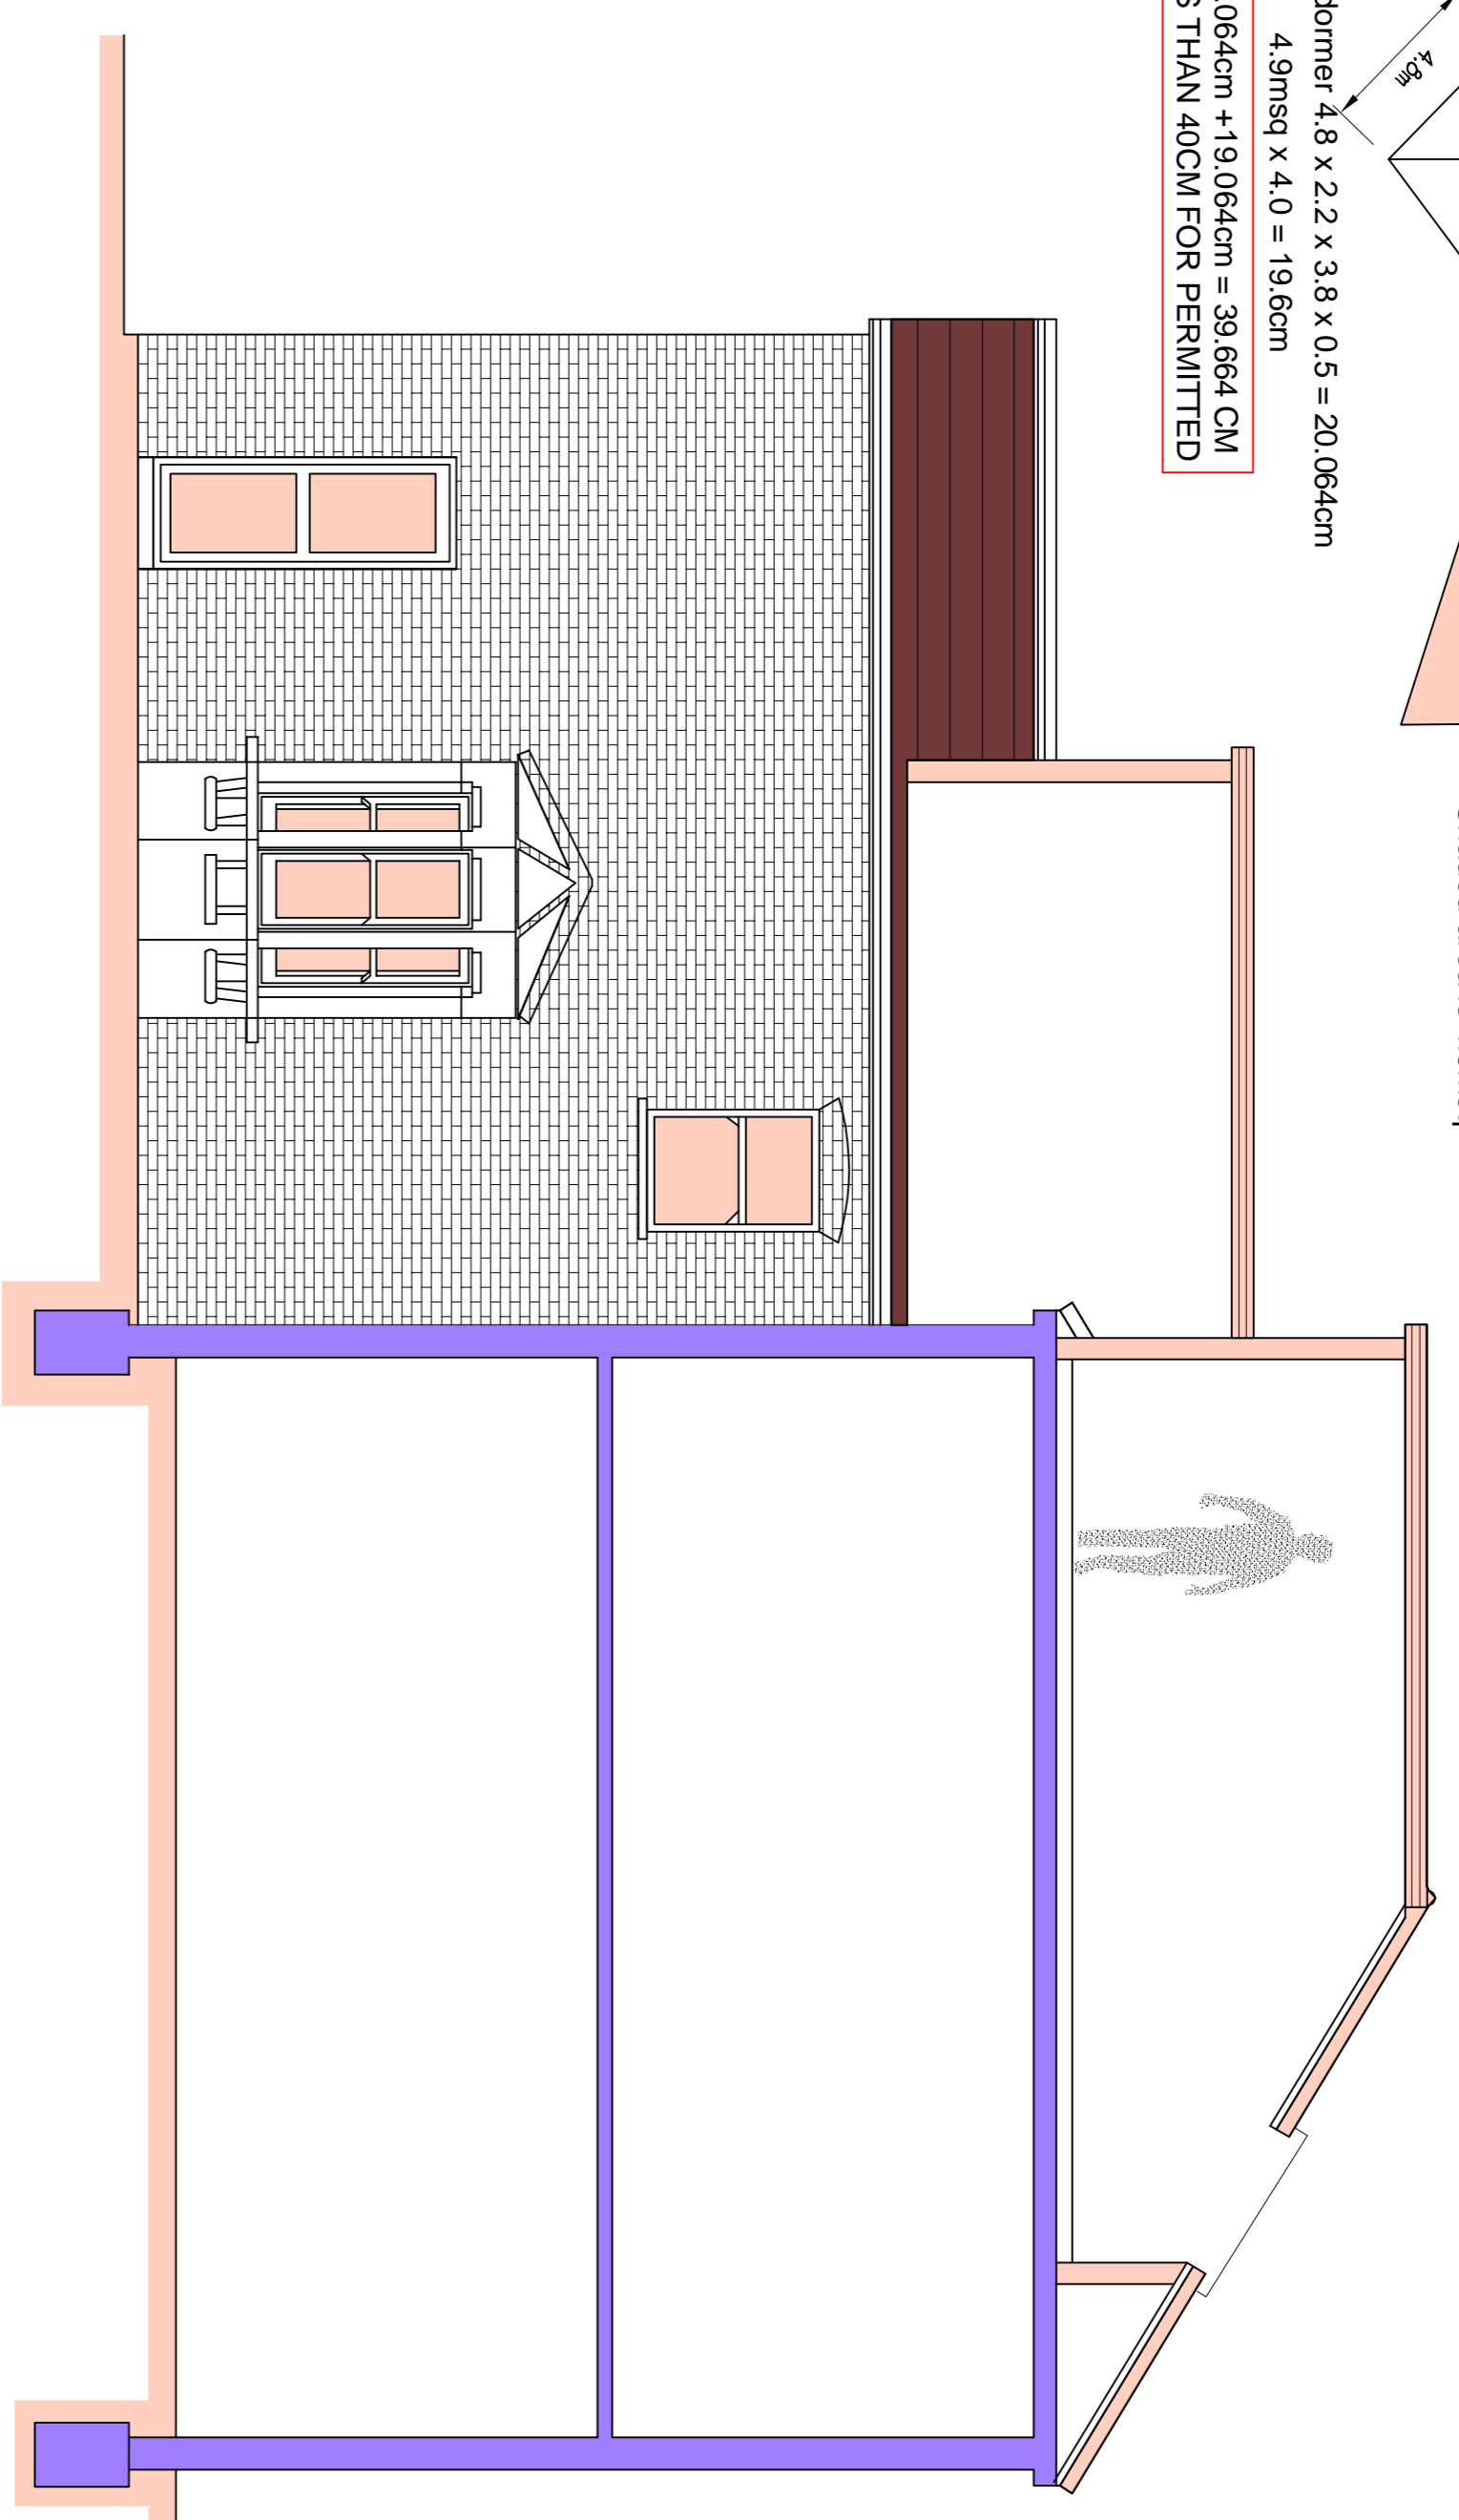



Proposed Front Elevation

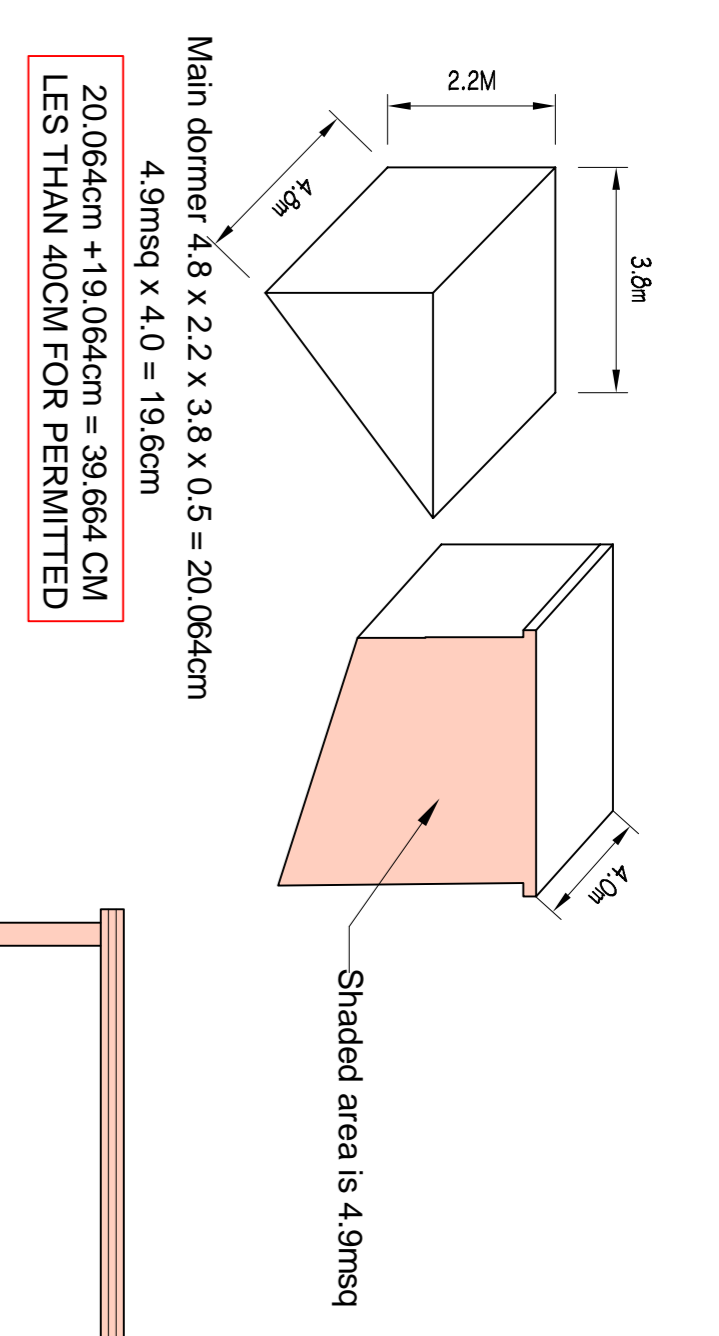

Proposed Sectional Elevation A-A

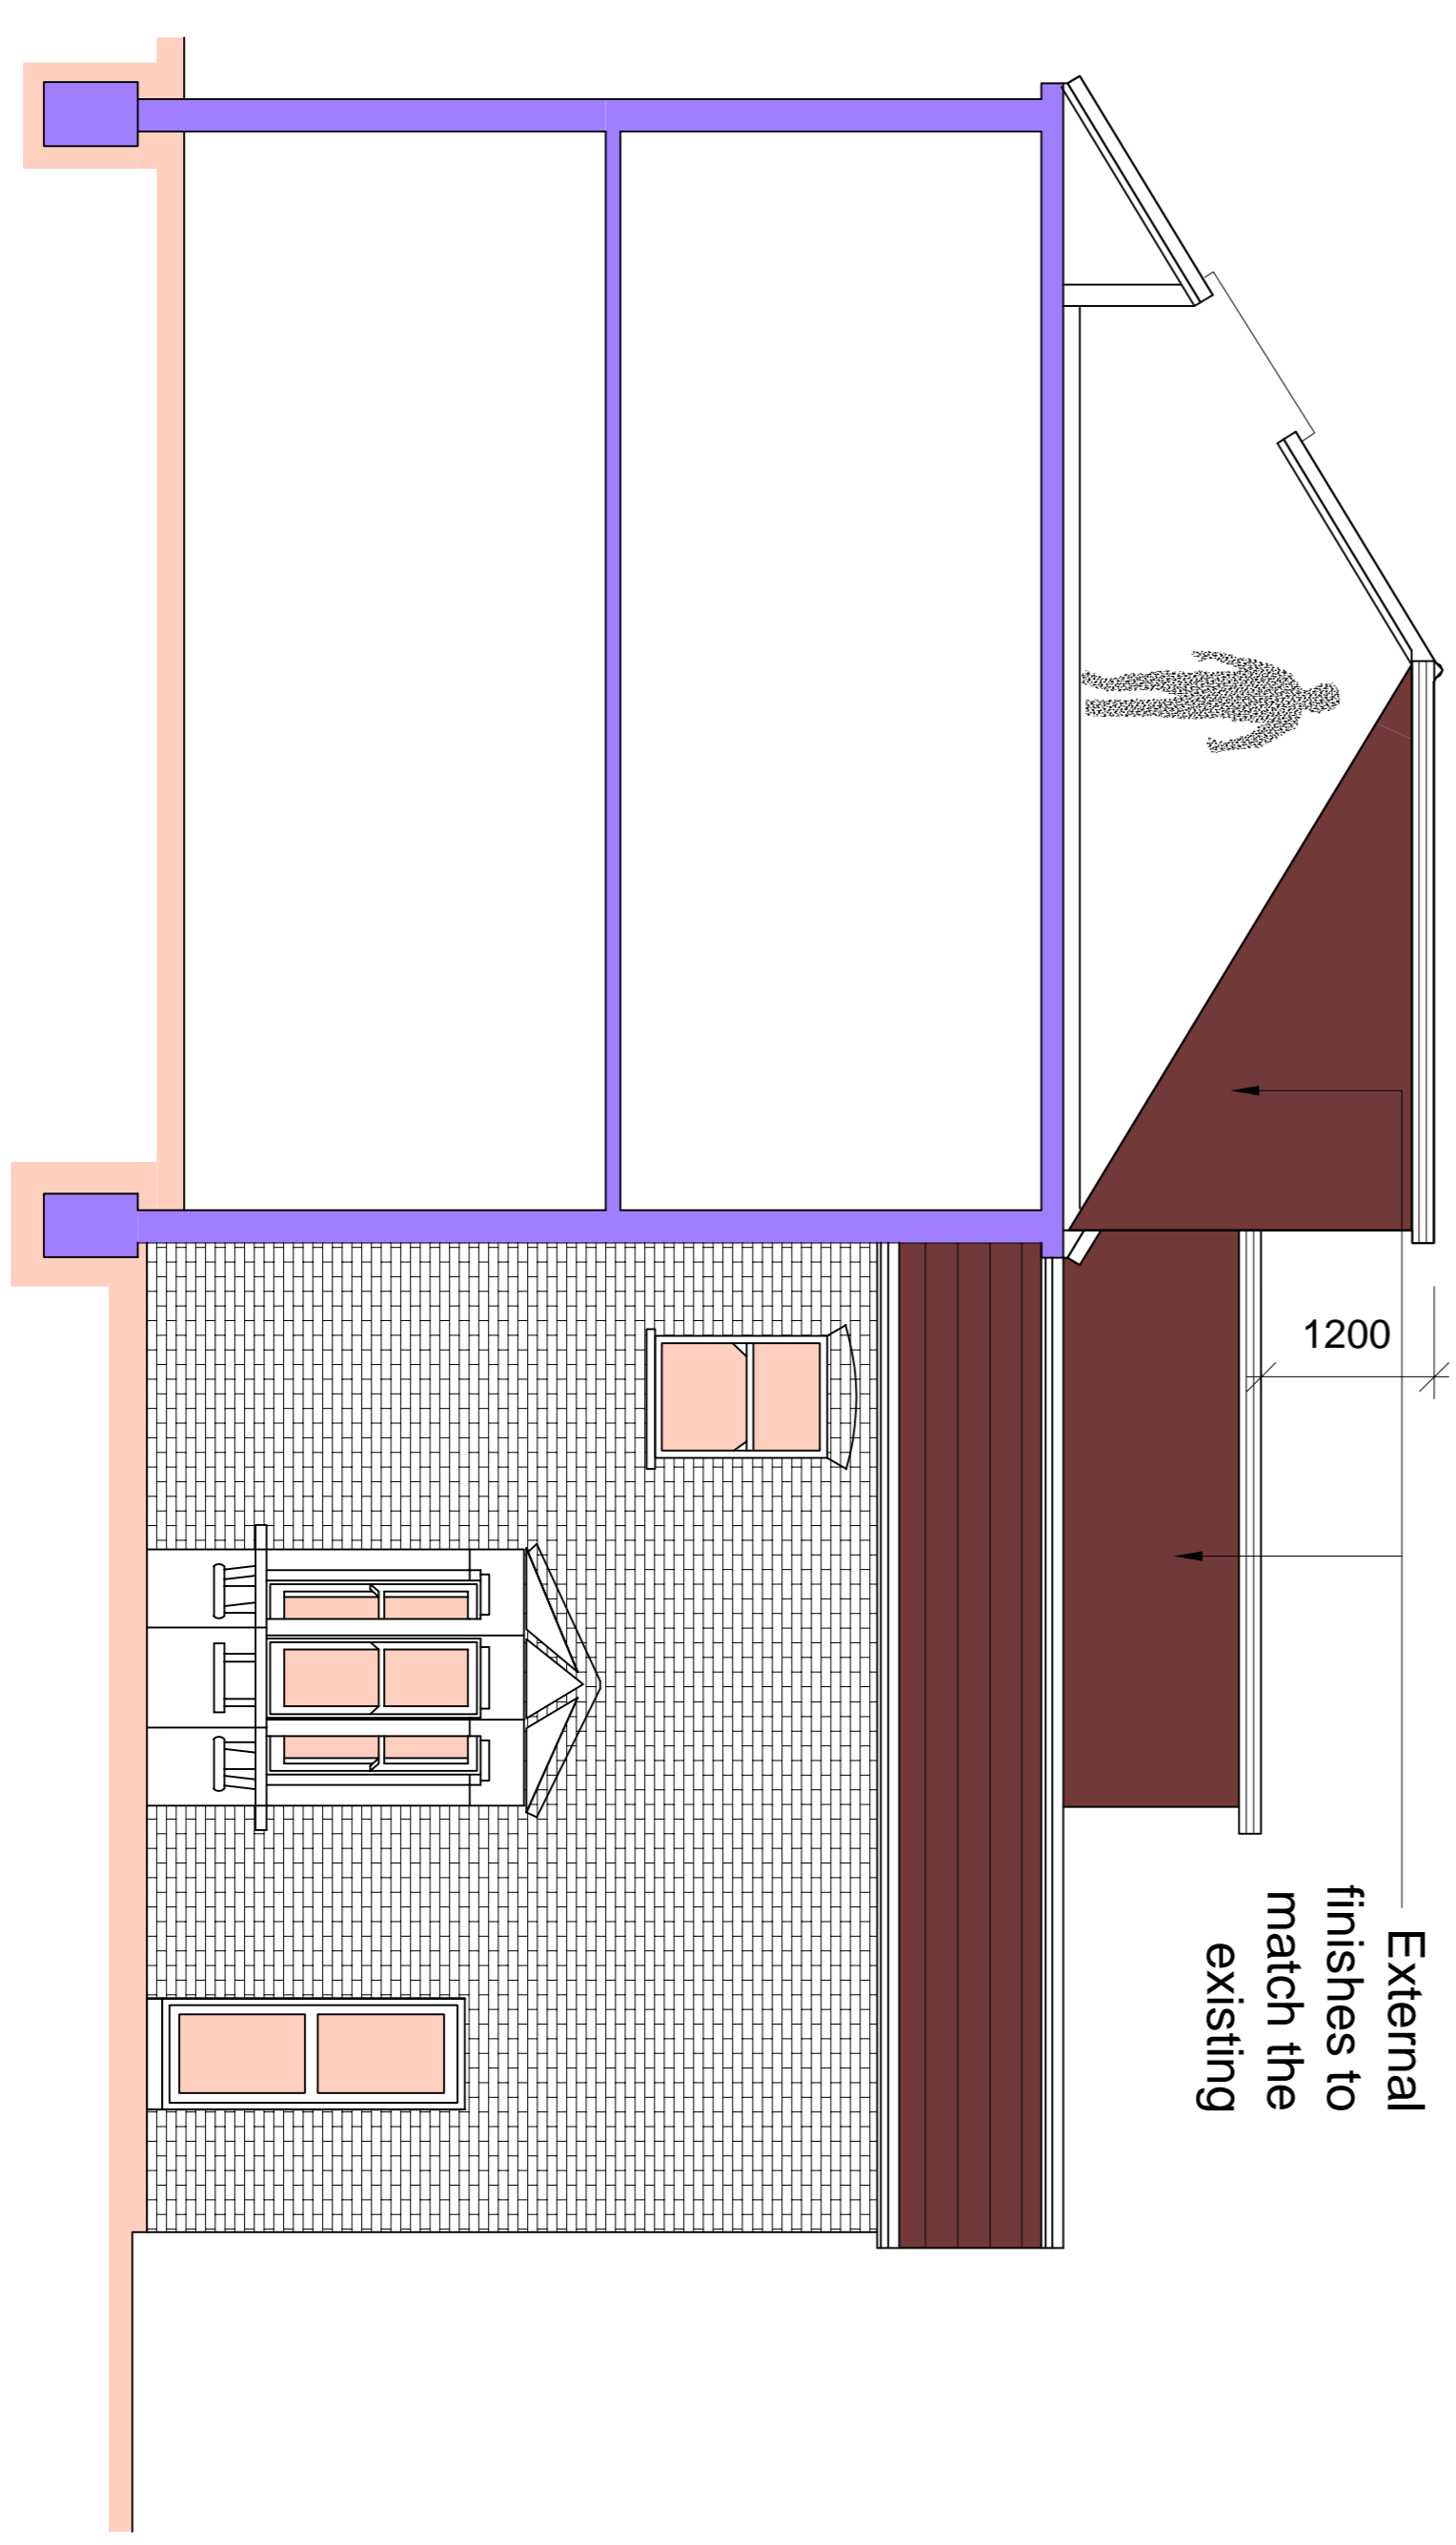


Proposed Elevation

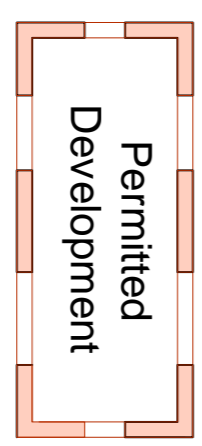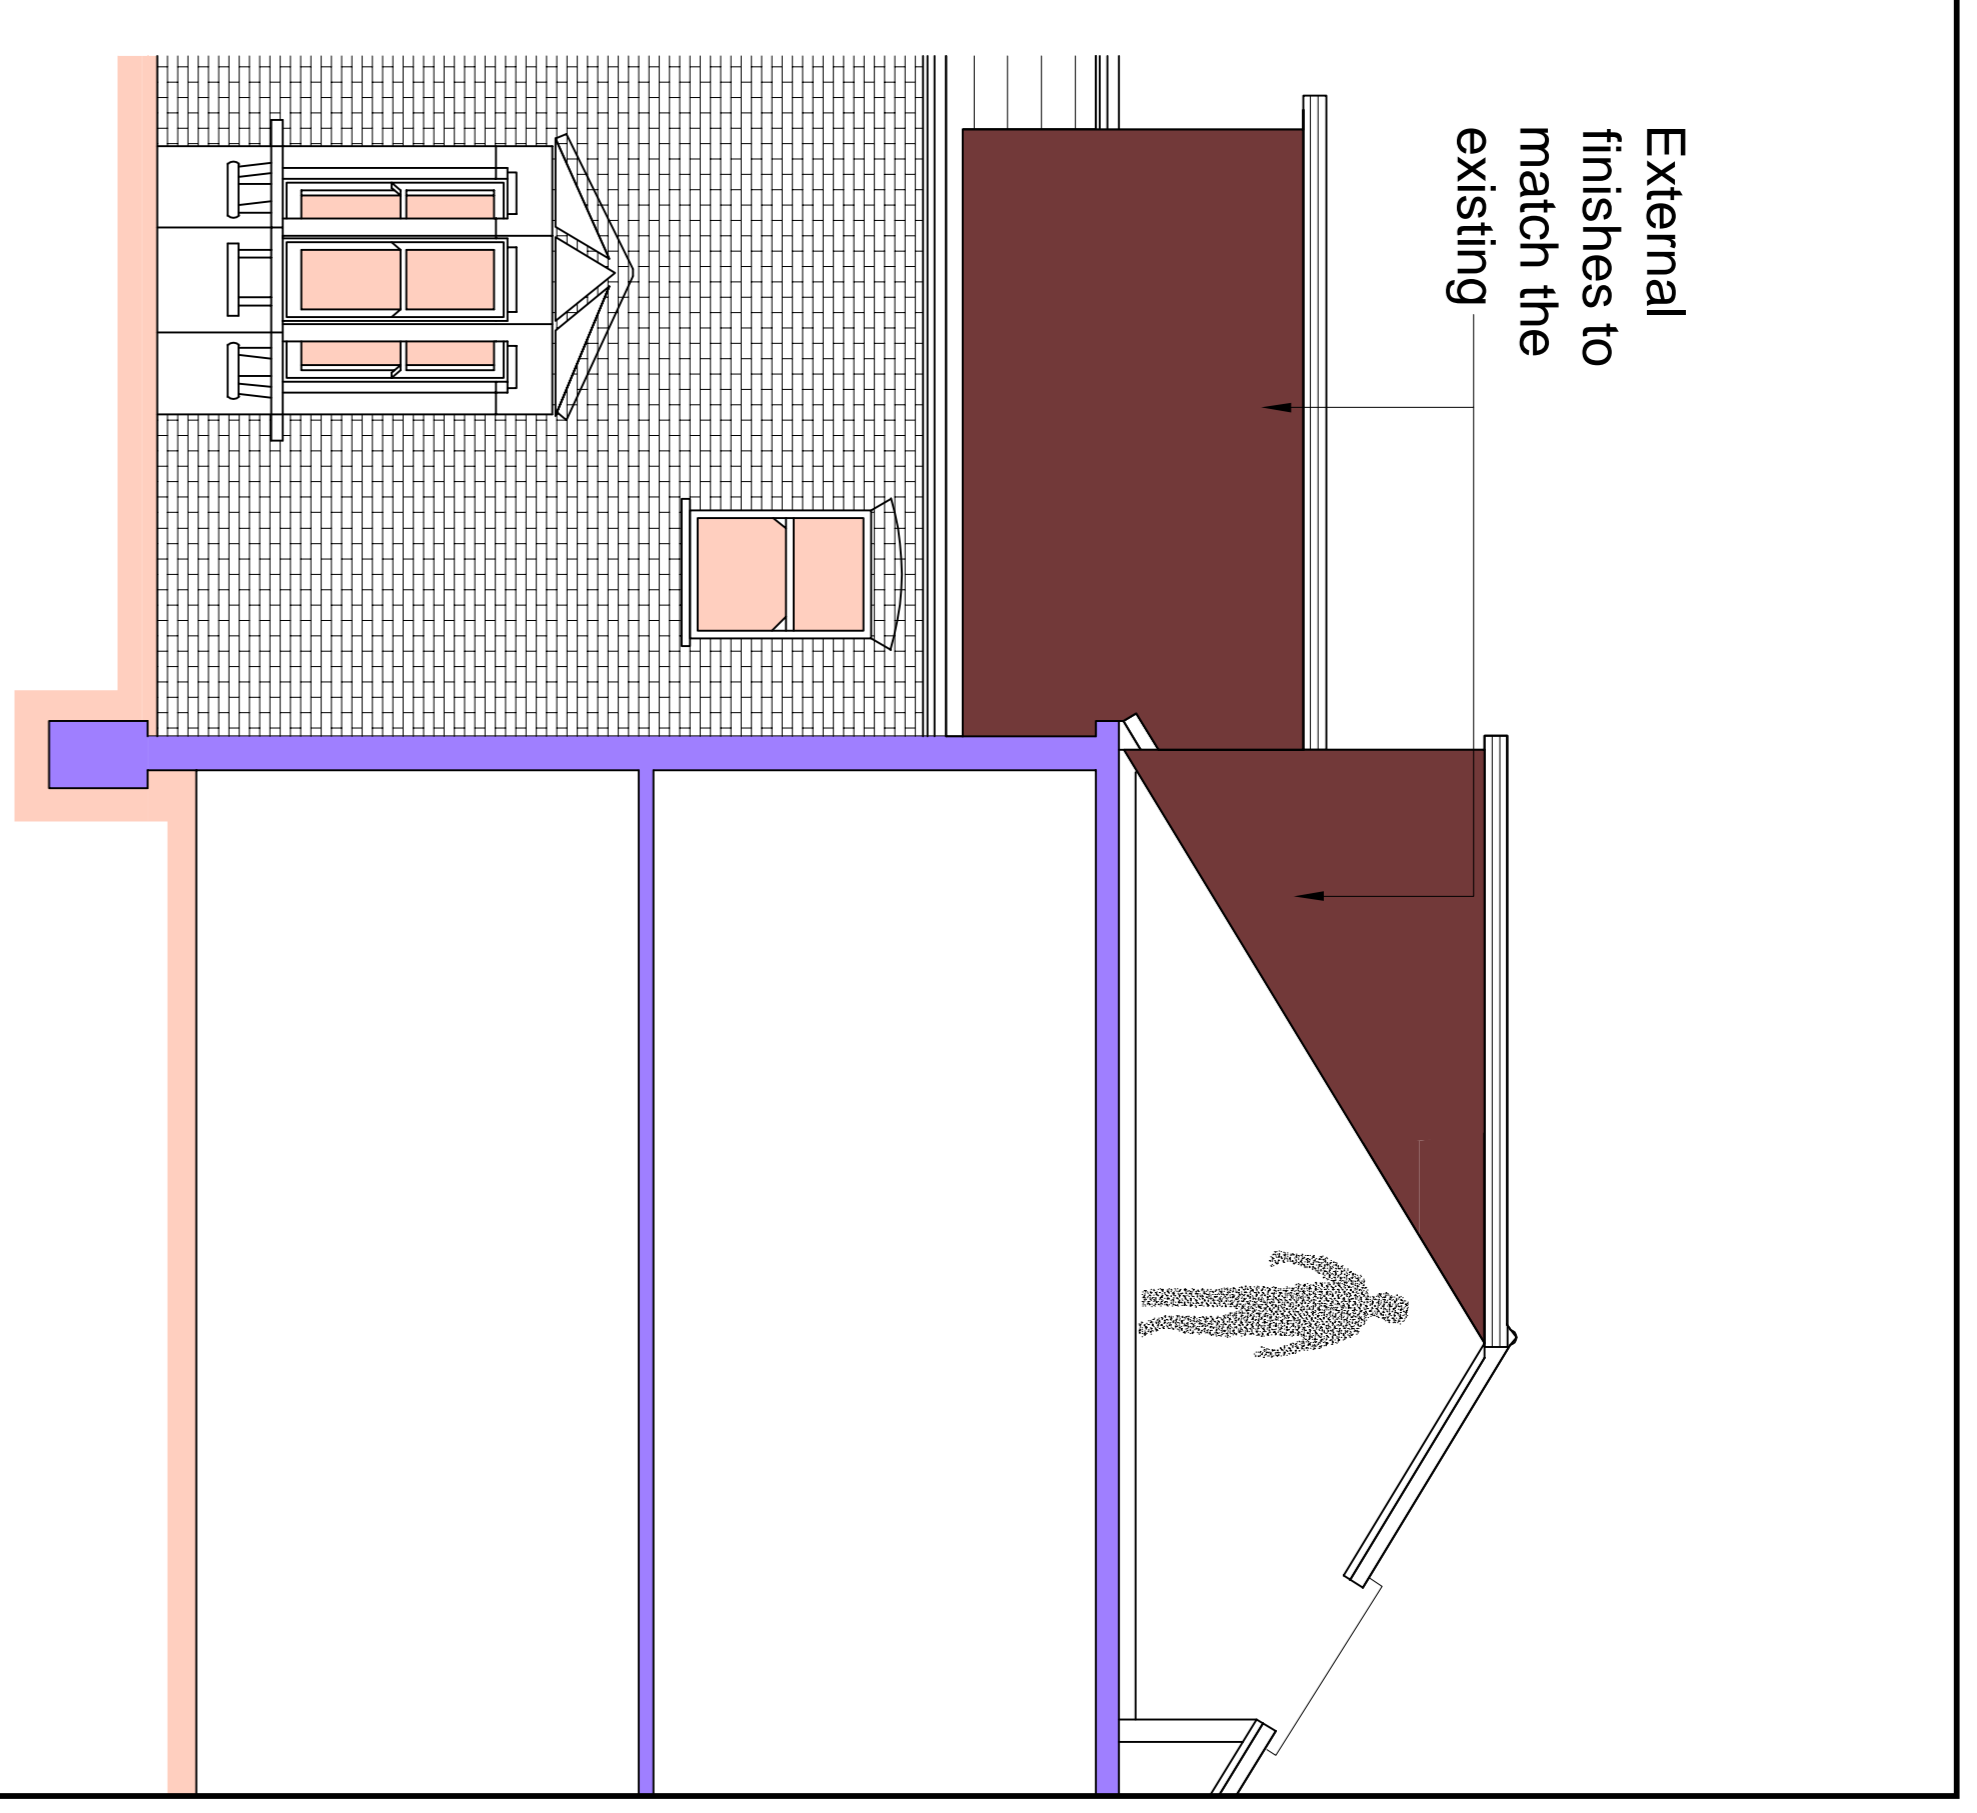

Job Title  
10 Kensington Avenue  
Manor Park E12 6NP

Drawing Title  
Proposed Elevations

 

Scale	Date	Rev
1:50 @ A1	MAR' 24	
Job No.	Page No.	Rev
51-1000-989	S07	P1