



01 EXISTING FRONT ELEVATION
1:100

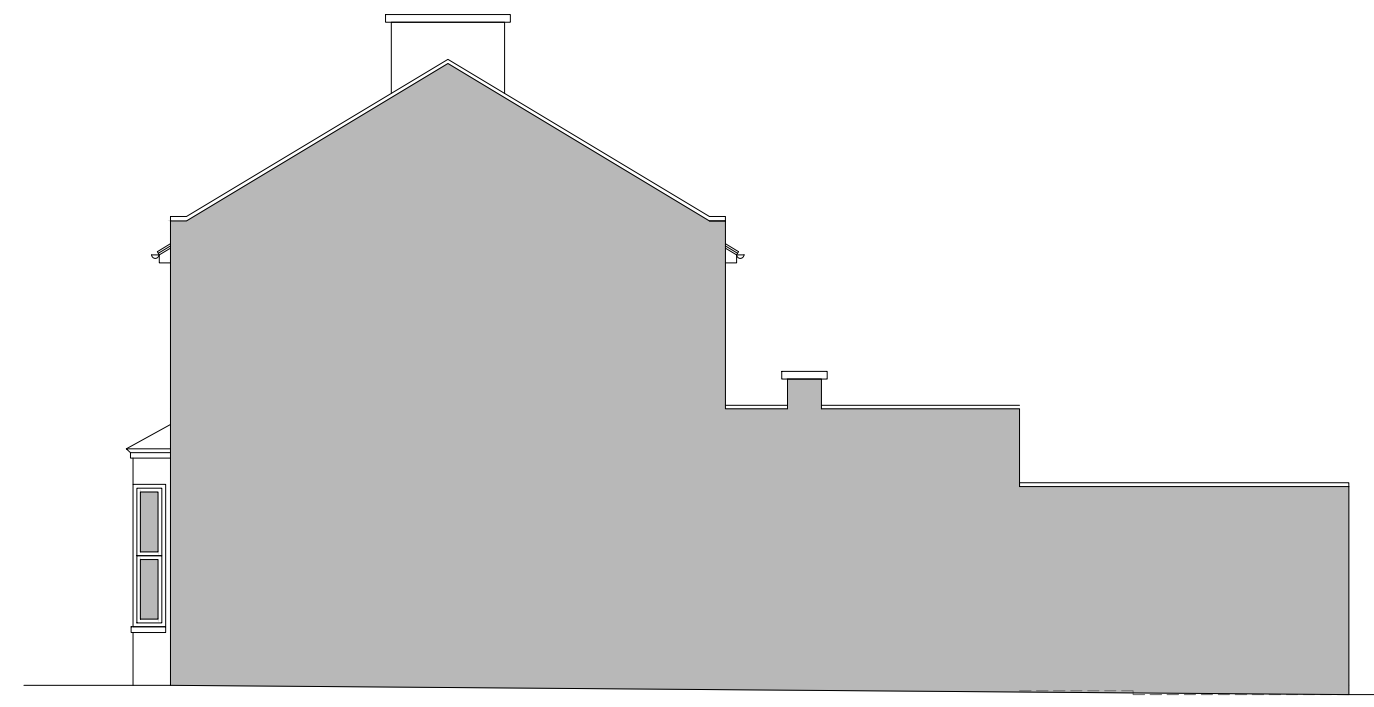


02 EXISTING RIGHT FLANK ELEVATION
1:100

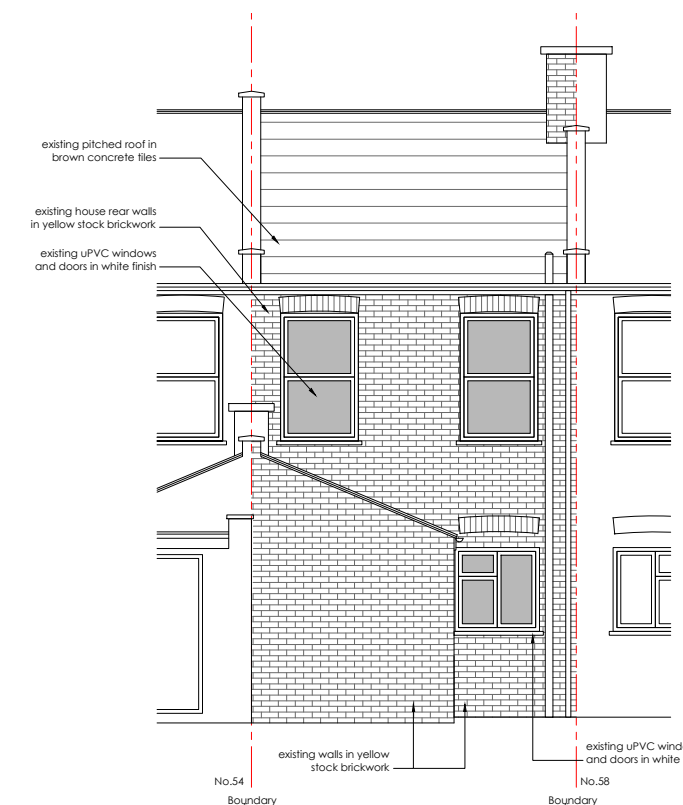


03 EXISTING REAR ELEVATION
1:100



04 EXISTING LEFT FLANK ELEVATION
1:100

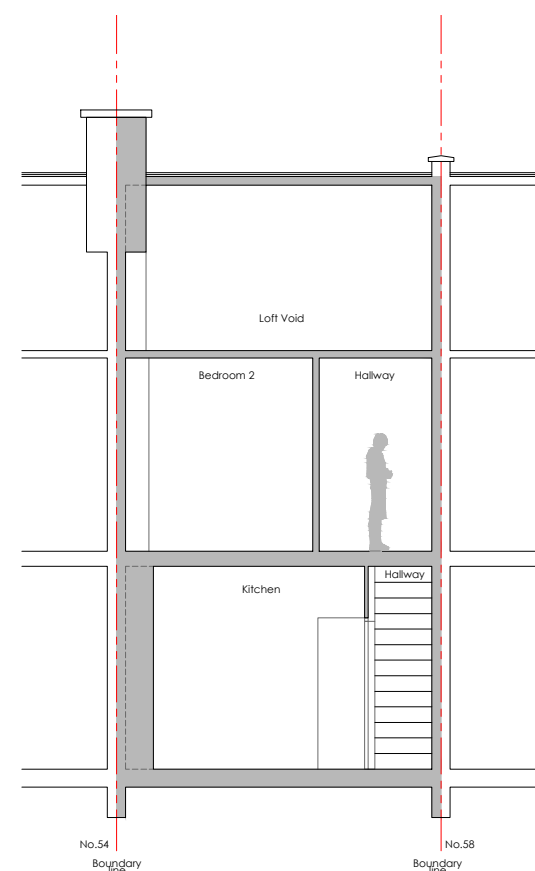

05 EXISTING SECTION A-A
1:100

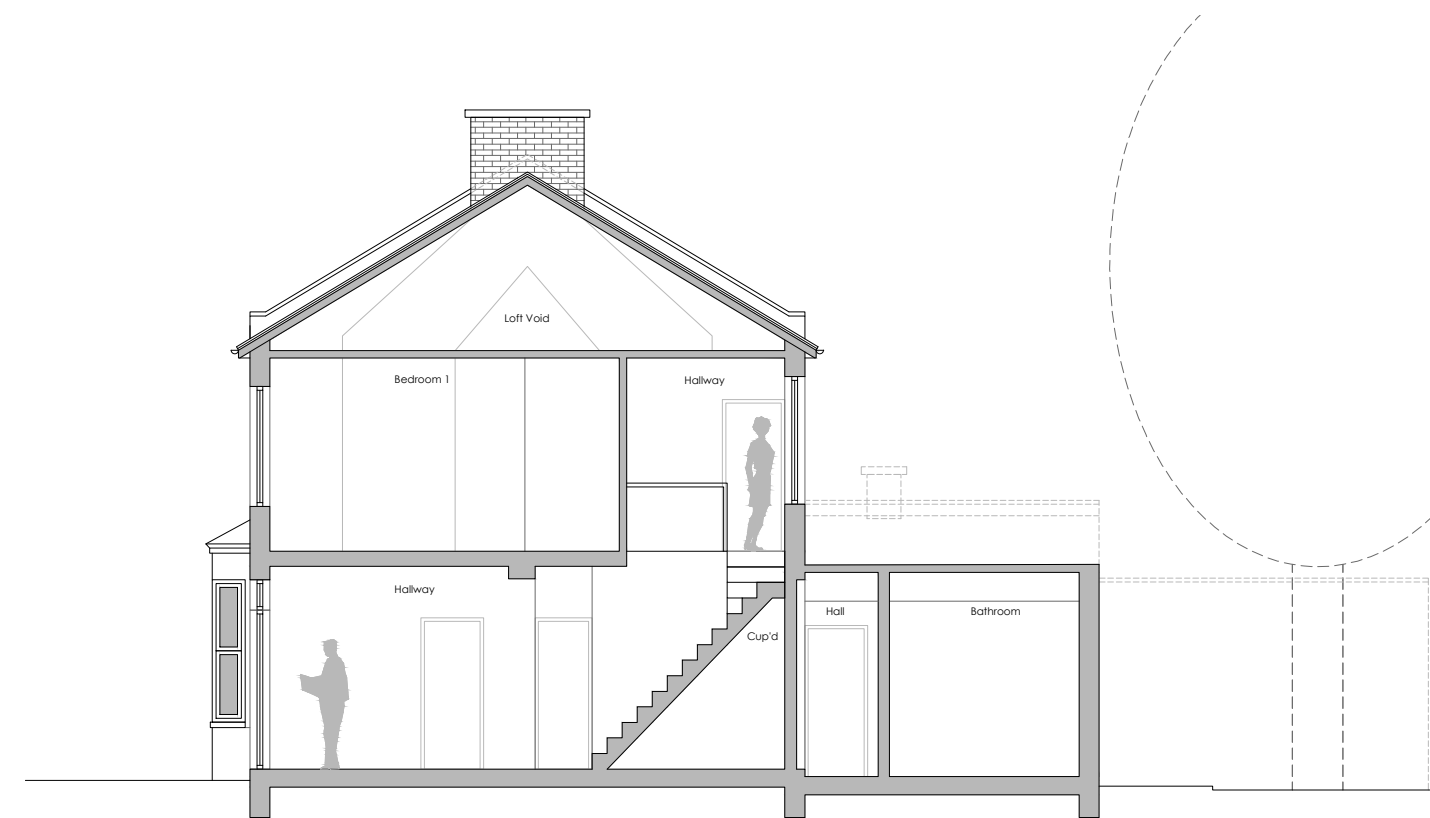

06 EXISTING SECTION B-B
1:100



07 EXISTING SECTION C-C
1:100




08 EXISTING BLOCK PLAN
1:500



09 EXISTING LOCATION SITE PLAN
1:1250



10 AERIAL PHOTOGRAPH
SCALE N/A

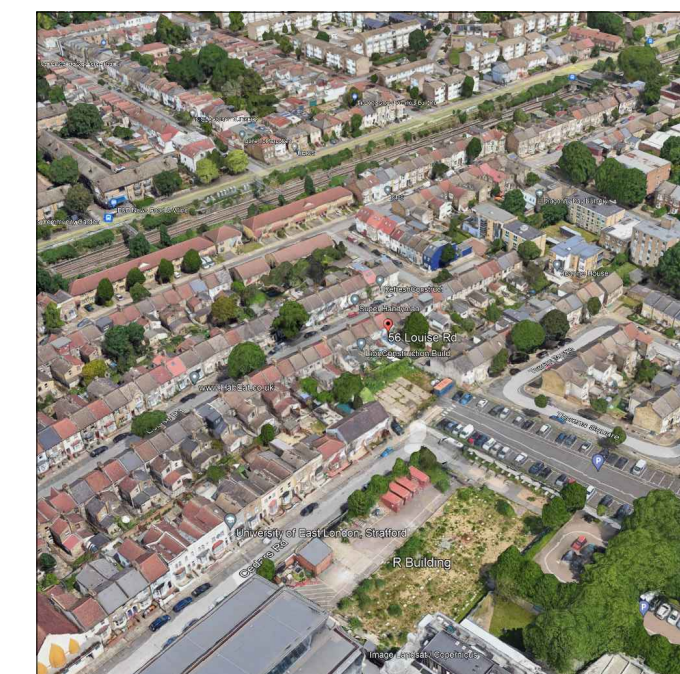

11 AERIAL PHOTOGRAPH
SCALE N/A



12 AERIAL PHOTOGRAPH
SCALE N/A

PLEASE NOTE
THE DIMENSIONS IN THESE DRAWINGS ARE INDICATIVE ONLY AND HAVE BEEN OBTAINED SOLELY FOR THE PURPOSES OF PLANNING PERMISSION AND BUILDING CONTROL APPROVAL DESIGN. THEY ARE NOT INTENDED FOR USE AS SHOP DRAWINGS OR USE IN DESIGNING, MANUFACTURING OR INSTALLING ANY ELEMENT OF THE PROJECT ON SITE. DO NOT SCALE FROM THESE DRAWINGS. ALL DIMENSIONS ARE TO BE CHECKED ON SITE PRIOR TO COMMENCEMENT OF WORKS. ACCURATE SITE DIMENSIONS MUST BE TAKEN BY THE CONTRACTOR FOR THE PURPOSES OF DESIGN AND FABRICATION OF ANY ELEMENT OF THE PROJECT. INCLUDING BUT NOT LIMITED TO STEELWORK, STAIRCASES, WINDOWS, DOORS, FLOOR MEMBERS, TRUSSES, LINTELS ETC. RESPONSIBILITY IS NOT ACCEPTED FOR ERRORS MADE BY SCALING DIRECTLY FROM THIS DRAWING WITH REGARD TO EXISTING STRUCTURES. CONSIDERATION SHOULD BE GIVEN TO THE STRUCTURE BEING OUT OF SQUARE, OUT OF PLUMB OR OUT OF LINE AND LEVEL, AS THIS WILL NOT NECESSARILY BE INDICATED IN THE DRAWINGS. THIS DRAWING IS TO BE READ IN CONJUNCTION WITH ALL OTHER RELEVANT DRAWINGS, DETAILS, SCHEDULES, SPECIFICATIONS AND STRUCTURAL ENGINEERING CALCULATIONS AND DESIGN. THE DESIGNER IS TO BE NOTIFIED IF ANYTHING ON SITE IS DIFFERENT TO THIS DRAWING OR IF THE DESIGN IS TO BE DEVIATED FROM.

CDM REGULATIONS
MEMBER SIZES AND DIMENSIONS HAVE BEEN DESIGNED IN ORDER TO SATISFY THE DESIGN REQUIREMENTS OF THE PROJECT. THE CONTRACTOR SHOULD BE AWARE OF THE RISKS ASSOCIATED WITH HANDLING AND INSTALLATION OF STRUCTURAL MEMBERS. NO RESPONSIBILITY FOR THESE ASPECTS IS TAKEN AT THE DESIGN STAGE. THE CONTRACTOR MUST BE SUITABLY EXPERIENCED IN ALL ASPECTS OF HANDLING AND LIFTING ALL TEMPORARY WORKS MUST COMPLY WITH CURRENT LEGISLATION, A SUITABLE METHOD STATEMENT AND RISK ASSESSMENT SHOULD BE PRODUCED PRIOR TO ANY REMOVAL OR RE-LOCATION OF LOADBEARING MEMBERS OR INDEED ANY WORKS WITH POTENTIAL HEALTH AND SAFETY IMPLICATIONS. PARTICULAR CARE MUST BE TAKEN WHEN PROVIDING TEMPORARY SUPPORT. IF THERE IS ANY DOUBT REGARDING HEALTH AND SAFETY, A CDM CO-ORDINATOR/HEALTH AND SAFETY PROFESSIONAL SHOULD BE CONSULTED.

THIS DRAWING IS NOT A TENDER DOCUMENT
THESE DRAWINGS ARE NOT INTENDED FOR USE AS A TENDER DOCUMENT. THE INFORMATION CONTAINED IN THESE DRAWINGS IS CONSIDERED SUFFICIENT FOR THE PURPOSES OF PLANNING PERMISSION AND BUILDING CONTROL APPROVAL, BUT MAY BE LACKING THE NECESSARY INFORMATION REGARDING SPECIFICATION, DIMENSIONS, BUILD METHODOLOGY AND SEQUENCE, M&E, FINISHES ETC. REQUIRED FOR TENDERING. FOR THE PURPOSES OF TENDERING A SUITABLE TENDER DOCUMENT SHOULD BE PRODUCED. THE PROJECT MANAGER/CONTRACT ADMINISTRATOR SHOULD BE CONTACTED REGARDING THIS.

PRINTING
THIS DRAWING SHOULD ALWAYS BE PRINTED OUT AT FULL SIZE (SEE TITLE BLOCK BELOW) AND ALWAYS IN COLOUR. COLOUR PARTICULARLY IMPORTANT FOR UTILITIES/SERVICES/DRAINAGE/BOUNDARY DRAWINGS WHERE LINE COLOURS ARE CRITICAL.

WALLS LEGEND		NO FINAL PER SIZES AND BEAM LOCATIONS TO BE CONFIRMED WITH STRUCTURAL ENGINEER	
[Pattern]	BRICKWORK	[Pattern]	BLOCKWORK
[Pattern]	STUDWORK	[Pattern]	REMOVED WALLS
[Pattern]	MATERIAL TBC	[Pattern]	BEAMS
[Pattern]	NEW PROPOSED WALLS SHOWN IN BLACK HATCH		

DRAINAGE KEY LEGEND	
[Line]	FW DRAINAGE
[Line]	SW DRAINAGE
[Line]	COMBINED
[Line]	SUBSTRUCTURE

CEILING HEIGHTS LEGEND	
[Line]	1100mm Height Contour
[Line]	1500mm Height Contour
[Line]	1800mm Height Contour
[Line]	2000mm Height Contour

Revision Ref. Revision Summary

CLIENT
Oliver Pilkington

ADDRESS
**56 Louise Road
London
E15 4NW**

PROJECT
Loft Conversion



Planning Permission Drawings
Building Regulations Plans
Party Wall Surveys
Project Management


London Office: WeWork City Road, 145 City Road, Hoxton, London EC1V 1AW
Essex Office: Vision Offices, Saxon House, 27 Duke Street, Chelmsford, Essex CM1 1HT
0207889552 | 01245 895466 | contact@humphreysandsons.co.uk | www.humphreysandsons.co.uk

TITLE
**Existing Elevations & Sections,
Block & Site plans, Aerial Photos**


PURPOSE OF ISSUE
Planning Permission Application

SCALE: sbe.dwg (at A1) D C
DATE: MAR 2024


JOB NO. DRAWING NO. REVISION
56-4NW-23 PL001 -

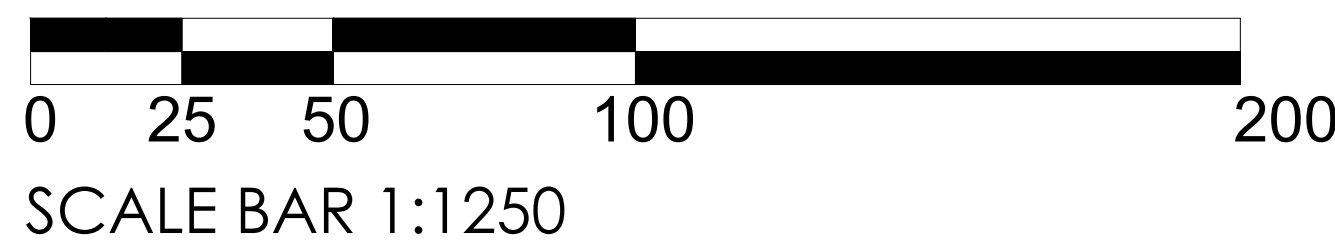

SCALE BAR 1:1250

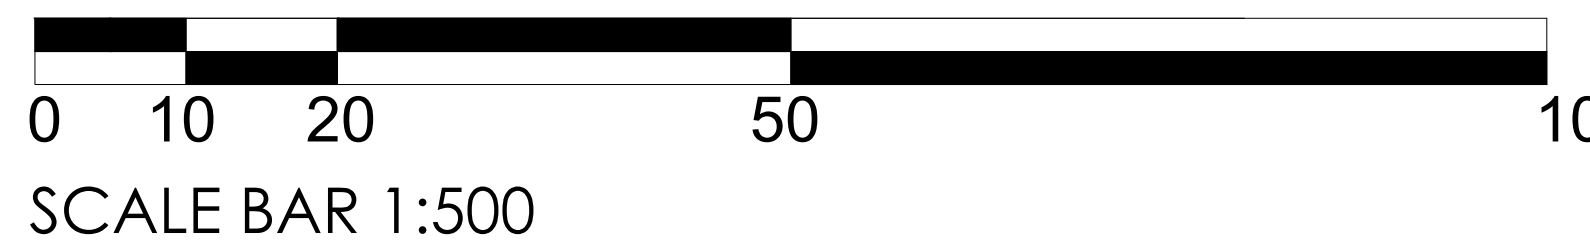

SCALE BAR 1:500

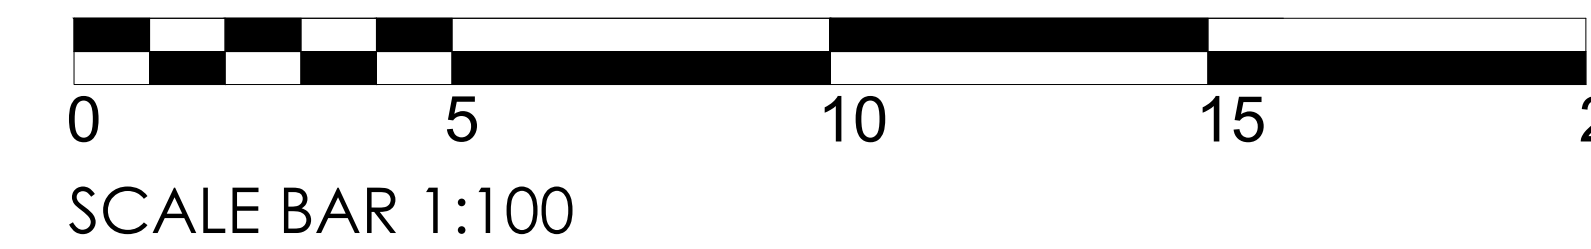

SCALE BAR 1:100